

PLAN OF RIGHT-OF-WAY THROUGH
LOT 39, PLAN 15792
DISTRICT LOT 1599
CARIBOO DISTRICT, BRITISH COLUMBIA

SCALE: 1" = 50'

NOTE: Bearings are astronomic, derived from the
North boundary of Lot 39, Plan 15792.


LEGEND: •OIP denotes an old iron pin found.

PLAN N^o 20356

Deposited in the Land Registry
Office at Prince George, B.C. this
6th day of SEPTEMBER, 1972

E. T. SCHOOLEY
Registrar

PER: pcp

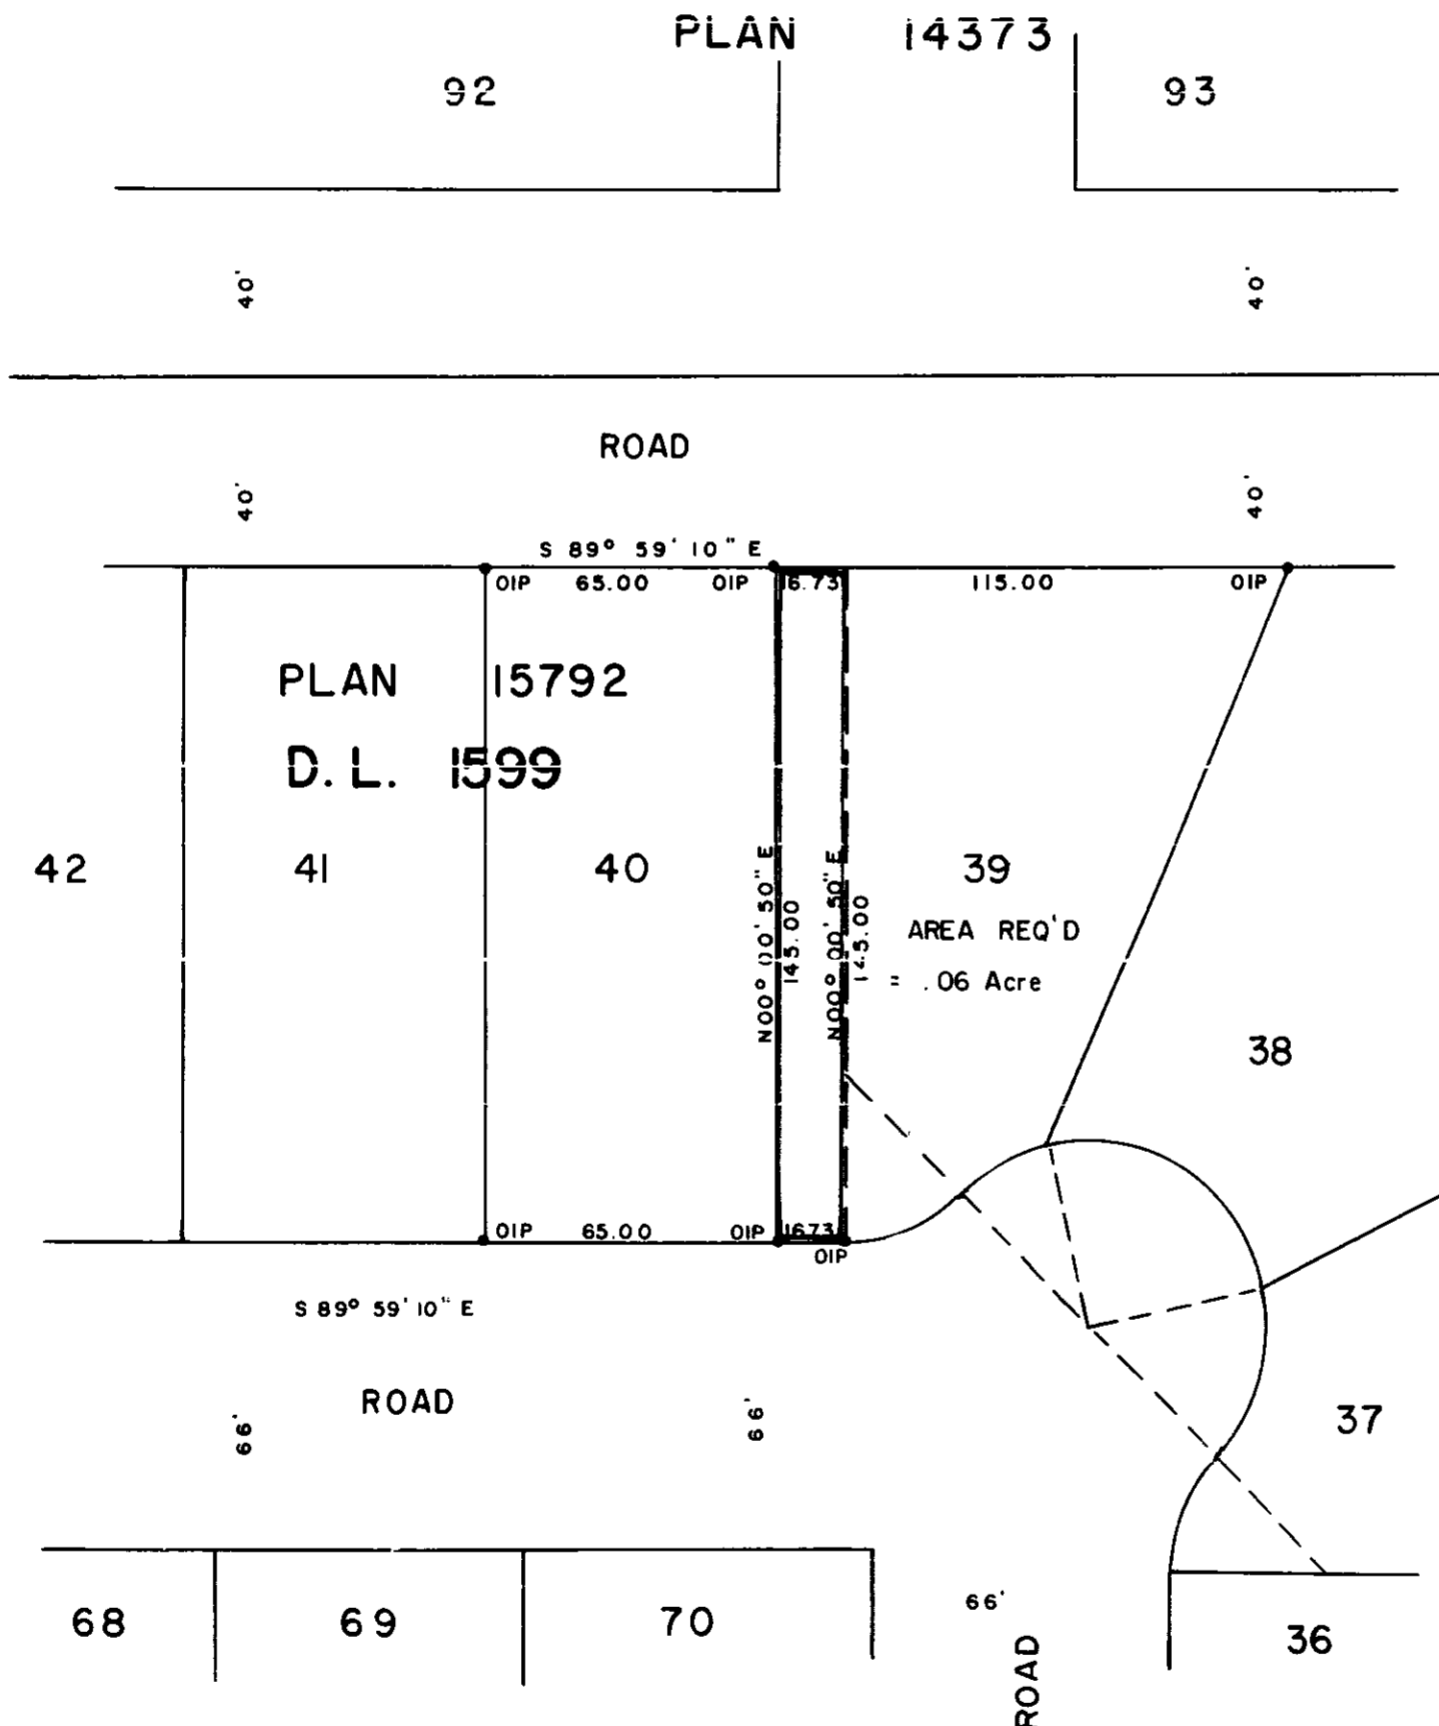

I, DONALD A. DUFFY of the City of Prince George,
a British Columbia Land Surveyor, make oath and say
that I was present at and did personally superintend
the survey represented by this plan and that the survey
and plan are correct. The said survey was completed
on the 27th day of September, 1971.

[Signature]
B.C.L.S.

Sworn before me this 4th
day of OCTOBER, 1971.

[Signature]
A Commissioner for taking Affidavits
for British Columbia.

Approved under the Land Registry Act
this _____ day of _____, 19__.

Approving Officer, Dept of Highways.

This plan lies within the Fraser-Fort George
Regional District.

W. D. USHER & ASSOCIATES
LAND SURVEYORS
PRINCE GEORGE - B. C.