

PLAN OF HIGHWAY RIGHT-OF-WAY THROUGH
 LOTS 94 & 95, PLAN 20248
 DISTRICT LOT 754
 CARIBOO DISTRICT, BRITISH COLUMBIA

SCALE: 1" = 50'

NOTE: Bearings are astronomic, derived from the North easterly boundary of Lot 94, Plan 20248.

LEGEND: •OIP denotes an old iron pin found.
 •IP denotes an iron pin set.

PLAN N^o **20399**


Deposited in the Land Registry Office at Prince George, B.C. this 29 day of Sept, 1972

E. L. Schooley
 Registrar

BOOK OF REFERENCE

PARCEL	AREA REQ'D
LOT 94, PLAN 20248, D.L. 754	0.016 ACRES
LOT 95, PLAN 20248, D.L. 754	0.016 ACRES

N. 1/2 OF N.W. 1/4 OF D.L. 754

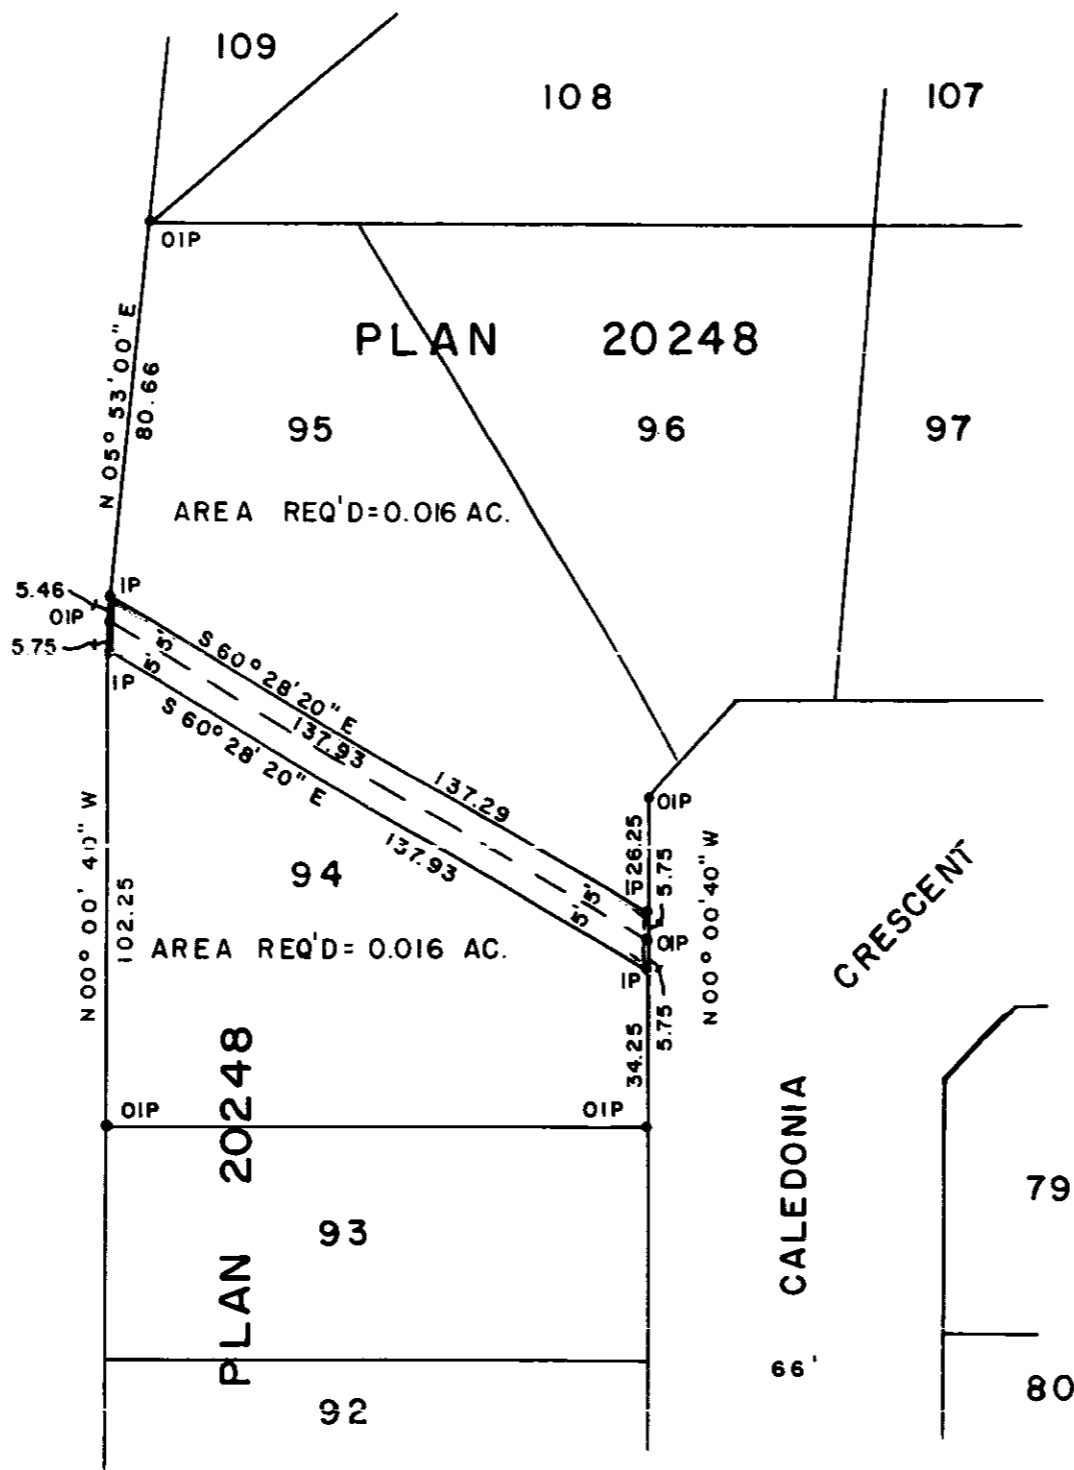

I, DONALD A. DUFFY of the City of Prince George, a British Columbia Land Surveyor, make oath and say that I was present at and did personally superintend the survey represented by this plan and that the survey and plan are correct. The said survey was completed on the 1st day of August 1972.

Donald A. Duffy
 B.C.L.S.

Sworn before me this 9 day of August, 1972

Neil
 A Commissioner for taking Affidavits for British Columbia.

PRINCE GEORGE COLLEGE LANDS LTD.

Robert C. Allen

MONTREAL TRUST COMPANY

Robert C. Allen
Robert C. Allen

Approved under the Land Registry Act
 into the day of September 1972

W. D. Usher
 Approving Officer, Dept. of Highways.

This plan lies within the Fraser-Fort George Regional District.