

PLAN OF SUBDIVISION
 OF PART OF LOT 10,
 PLAN 17582, D. L. 2508 &
 D. L. 2611,
 CARIBOO DISTRICT.

Scale: 1" = 100'

PLAN NO: 20465


DEPOSITED IN THE LAND REGISTRY OFFICE AT
 PRINCE GEORGE THIS 25. DAY OF OCT. 1972

E. T. SCHOOLEY <
 REGISTRAR
 PER: J. J. Simons
 (SURVEYOR L.R.O.)

RECEIVED

NOV 24 1972

CITY ASSESSOR
 PRINCE GEORGE

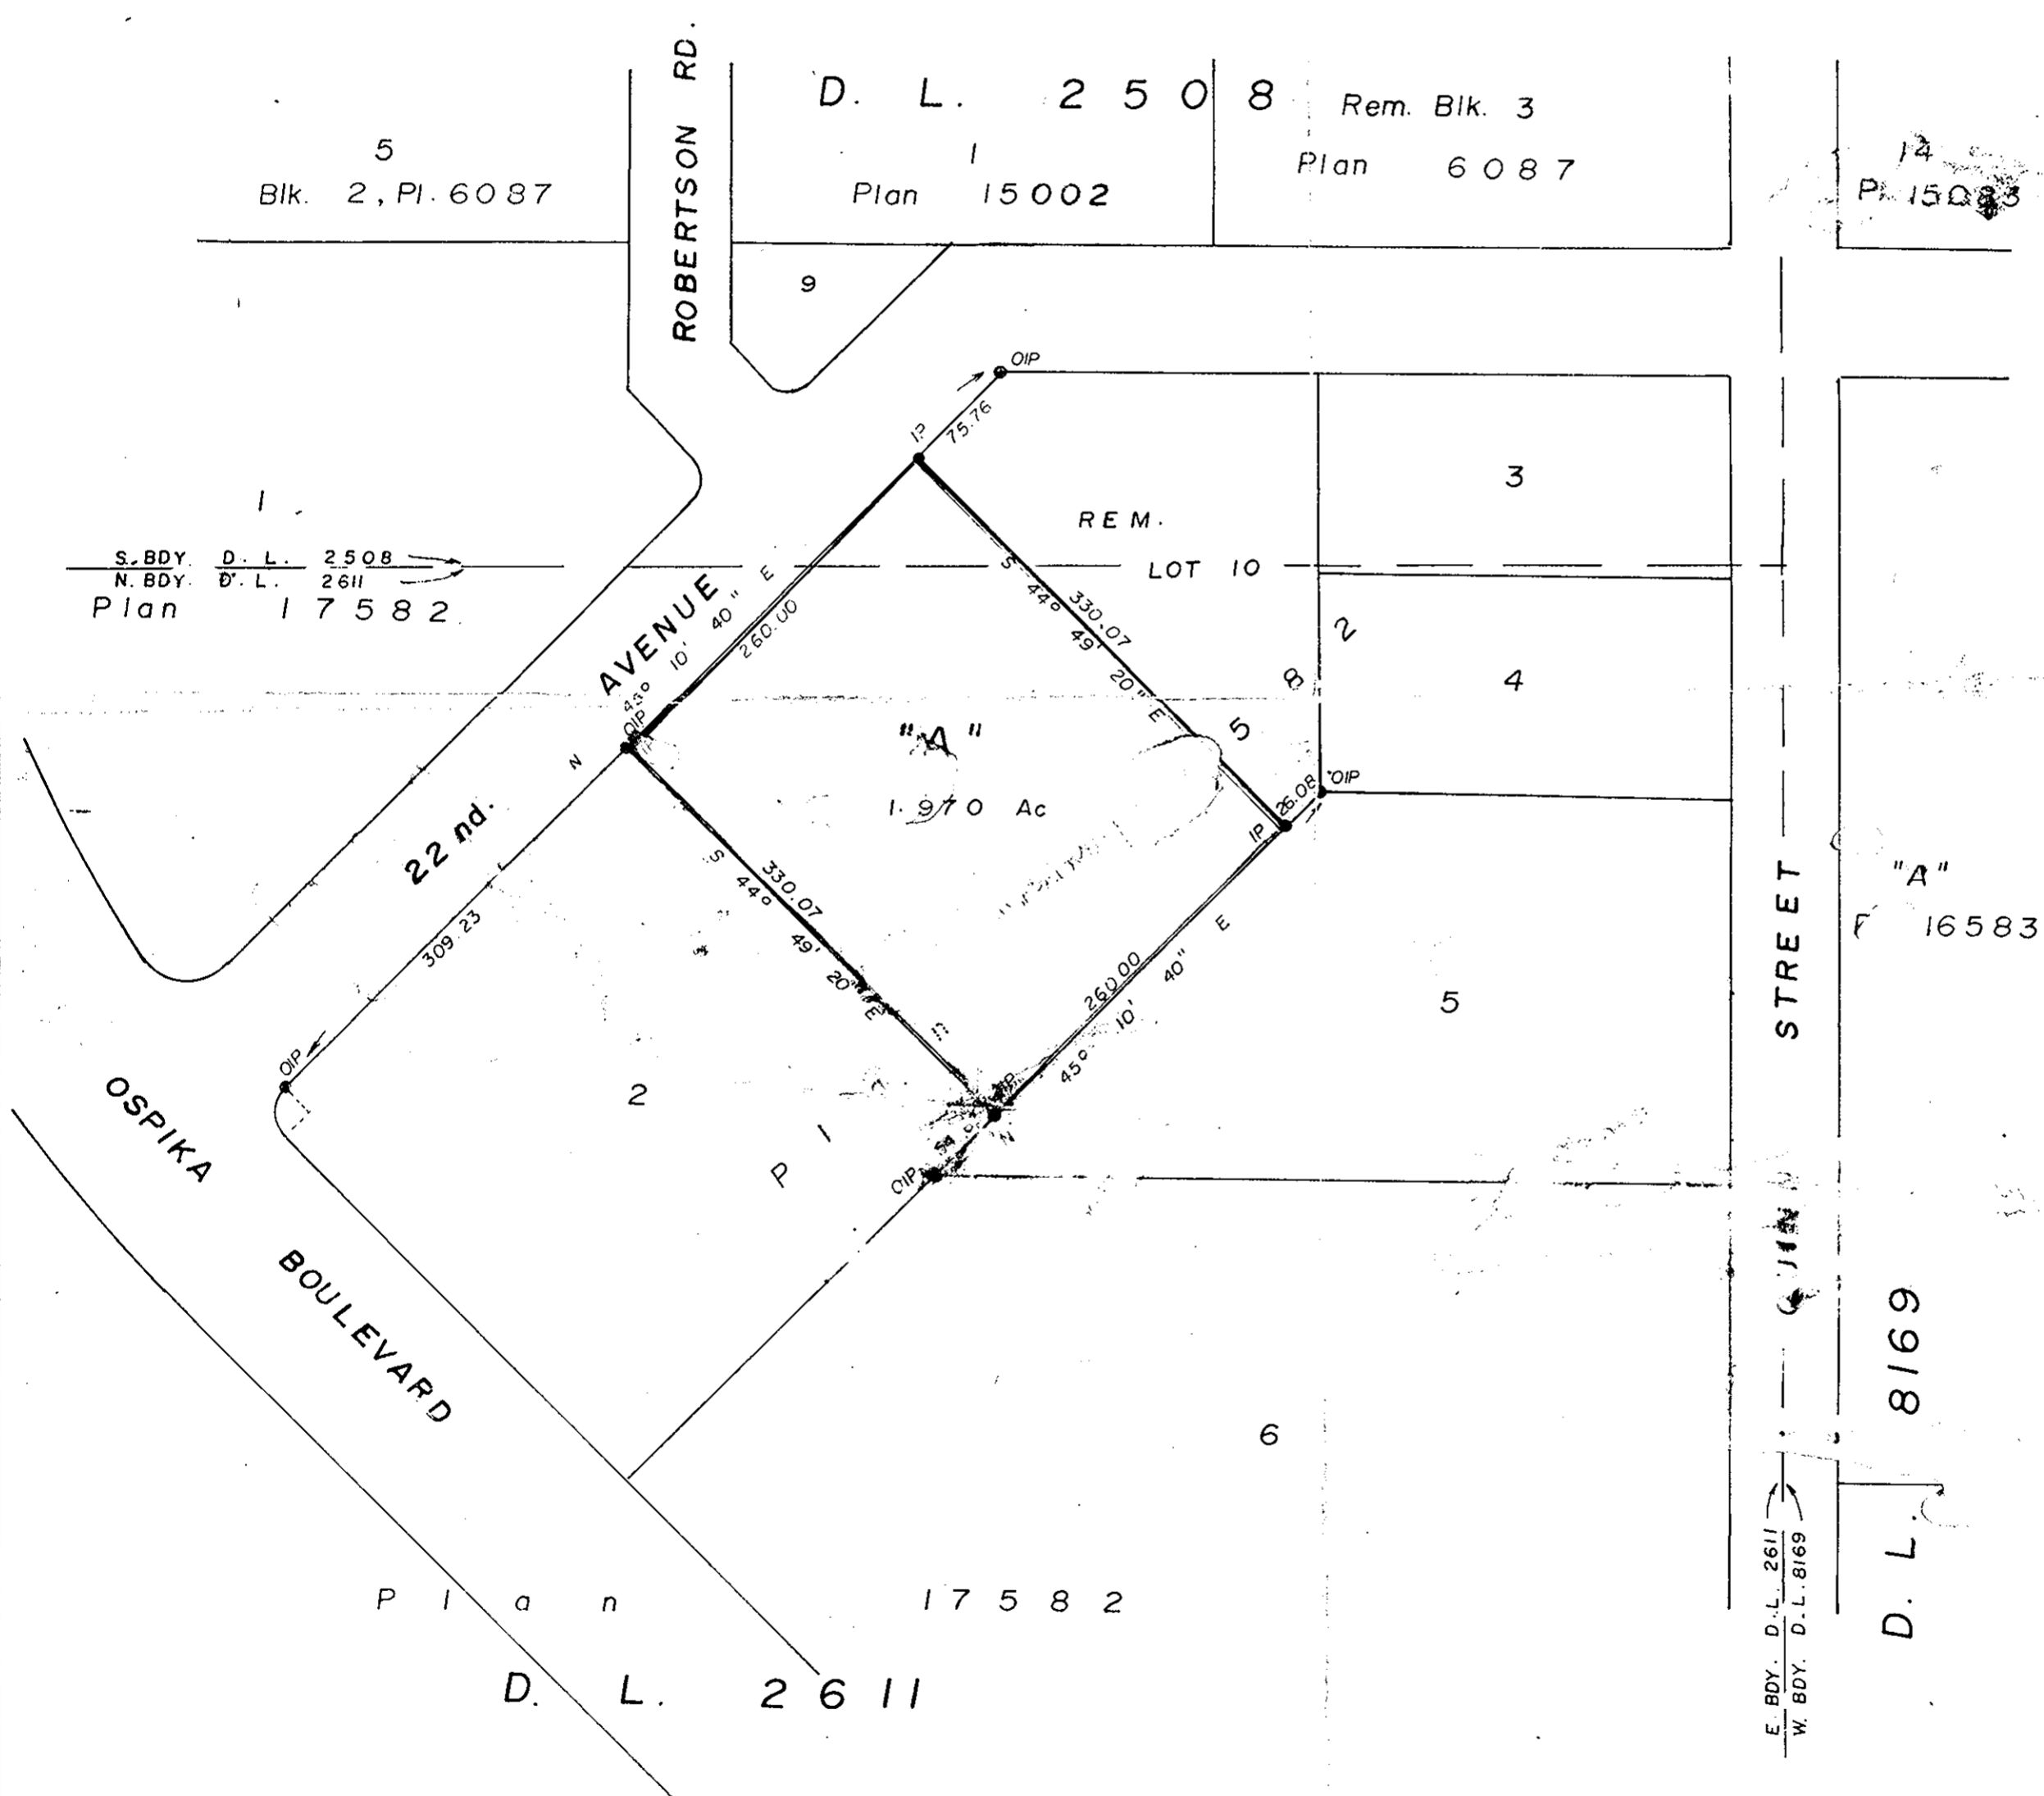

I, D. KEOWN, OF THE CITY OF PRINCE GEORGE
 BRITISH COLUMBIA LAND SURVEYOR MAKE OATH AND SAY
 THAT I WAS PRESENT AT AND DID PERSONALLY SUPERINTEND
 THE SURVEY REPRESENTED BY THIS PLAN, AND THAT THE
 SURVEY AND PLAN ARE CORRECT. THE SAID SURVEY WAS
 COMPLETED ON THE 1st DAY OF September 1972

Dale S. How
 D. KEOWN B.C.L.S.

SWORN BEFORE ME AT PRINCE GEORGE
 THIS 5th DAY OF September 1972

A COMMISSIONER FOR TAKING AFFIDAVITS
 FOR BRITISH COLUMBIA

BEARINGS ARE ANTRONOMIC AND ARE DERIVED FROM
 SOUTH BOUNDARY OF LOT 10, SHOWN ON
 PLAN 17582 AS N 45° 10' 40" E

- P.C.P. STANDARD CONCRETE POST
- P.P. STANDARD PIPE POST
- C.P. STANDARD CAPPED IRON POST
- I.P. STANDARD IRON POST
- BT BEARING TREE
- DENOTING 'OLD'


THIS PLAN LIES WITHIN THE FRASER-
 FORT GEORGE REGIONAL DISTRICT.

APPROVED UNDER THE LAND REGISTRY ACT
 THIS 7th DAY OF SEPT. 1972.

C. E. Obot
 APPROVING OFFICER

OWNER: *Highland Resources Ltd.*

WITNESS: *Secretary*

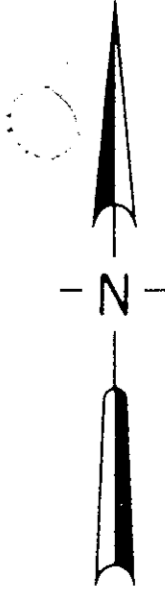

McWILLIAM - WHYTE - GOBLE & ASSOCIATES
 B.C. LAND SURVEYORS
 KAMLOOPS - SMITHERS - PRINCE GEORGE
 REF. NO.: 7 2 259