

PLAN NO.: **20513**

Deposited in the Land Registry Office
at Prince George on the 22. day of NOVEMBER 1972.


PLAN OF RIGHT OF WAY,
IN LOTS 3, 4 and 6
PLAN 20512., D.L. 4377
CARIBOO DISTRICT

E.T. SCHOOLEY

Registrar

Per: *J. J. Finlayson*
(SURVEYOR L.R.O.)

Scale: 1" = 50'

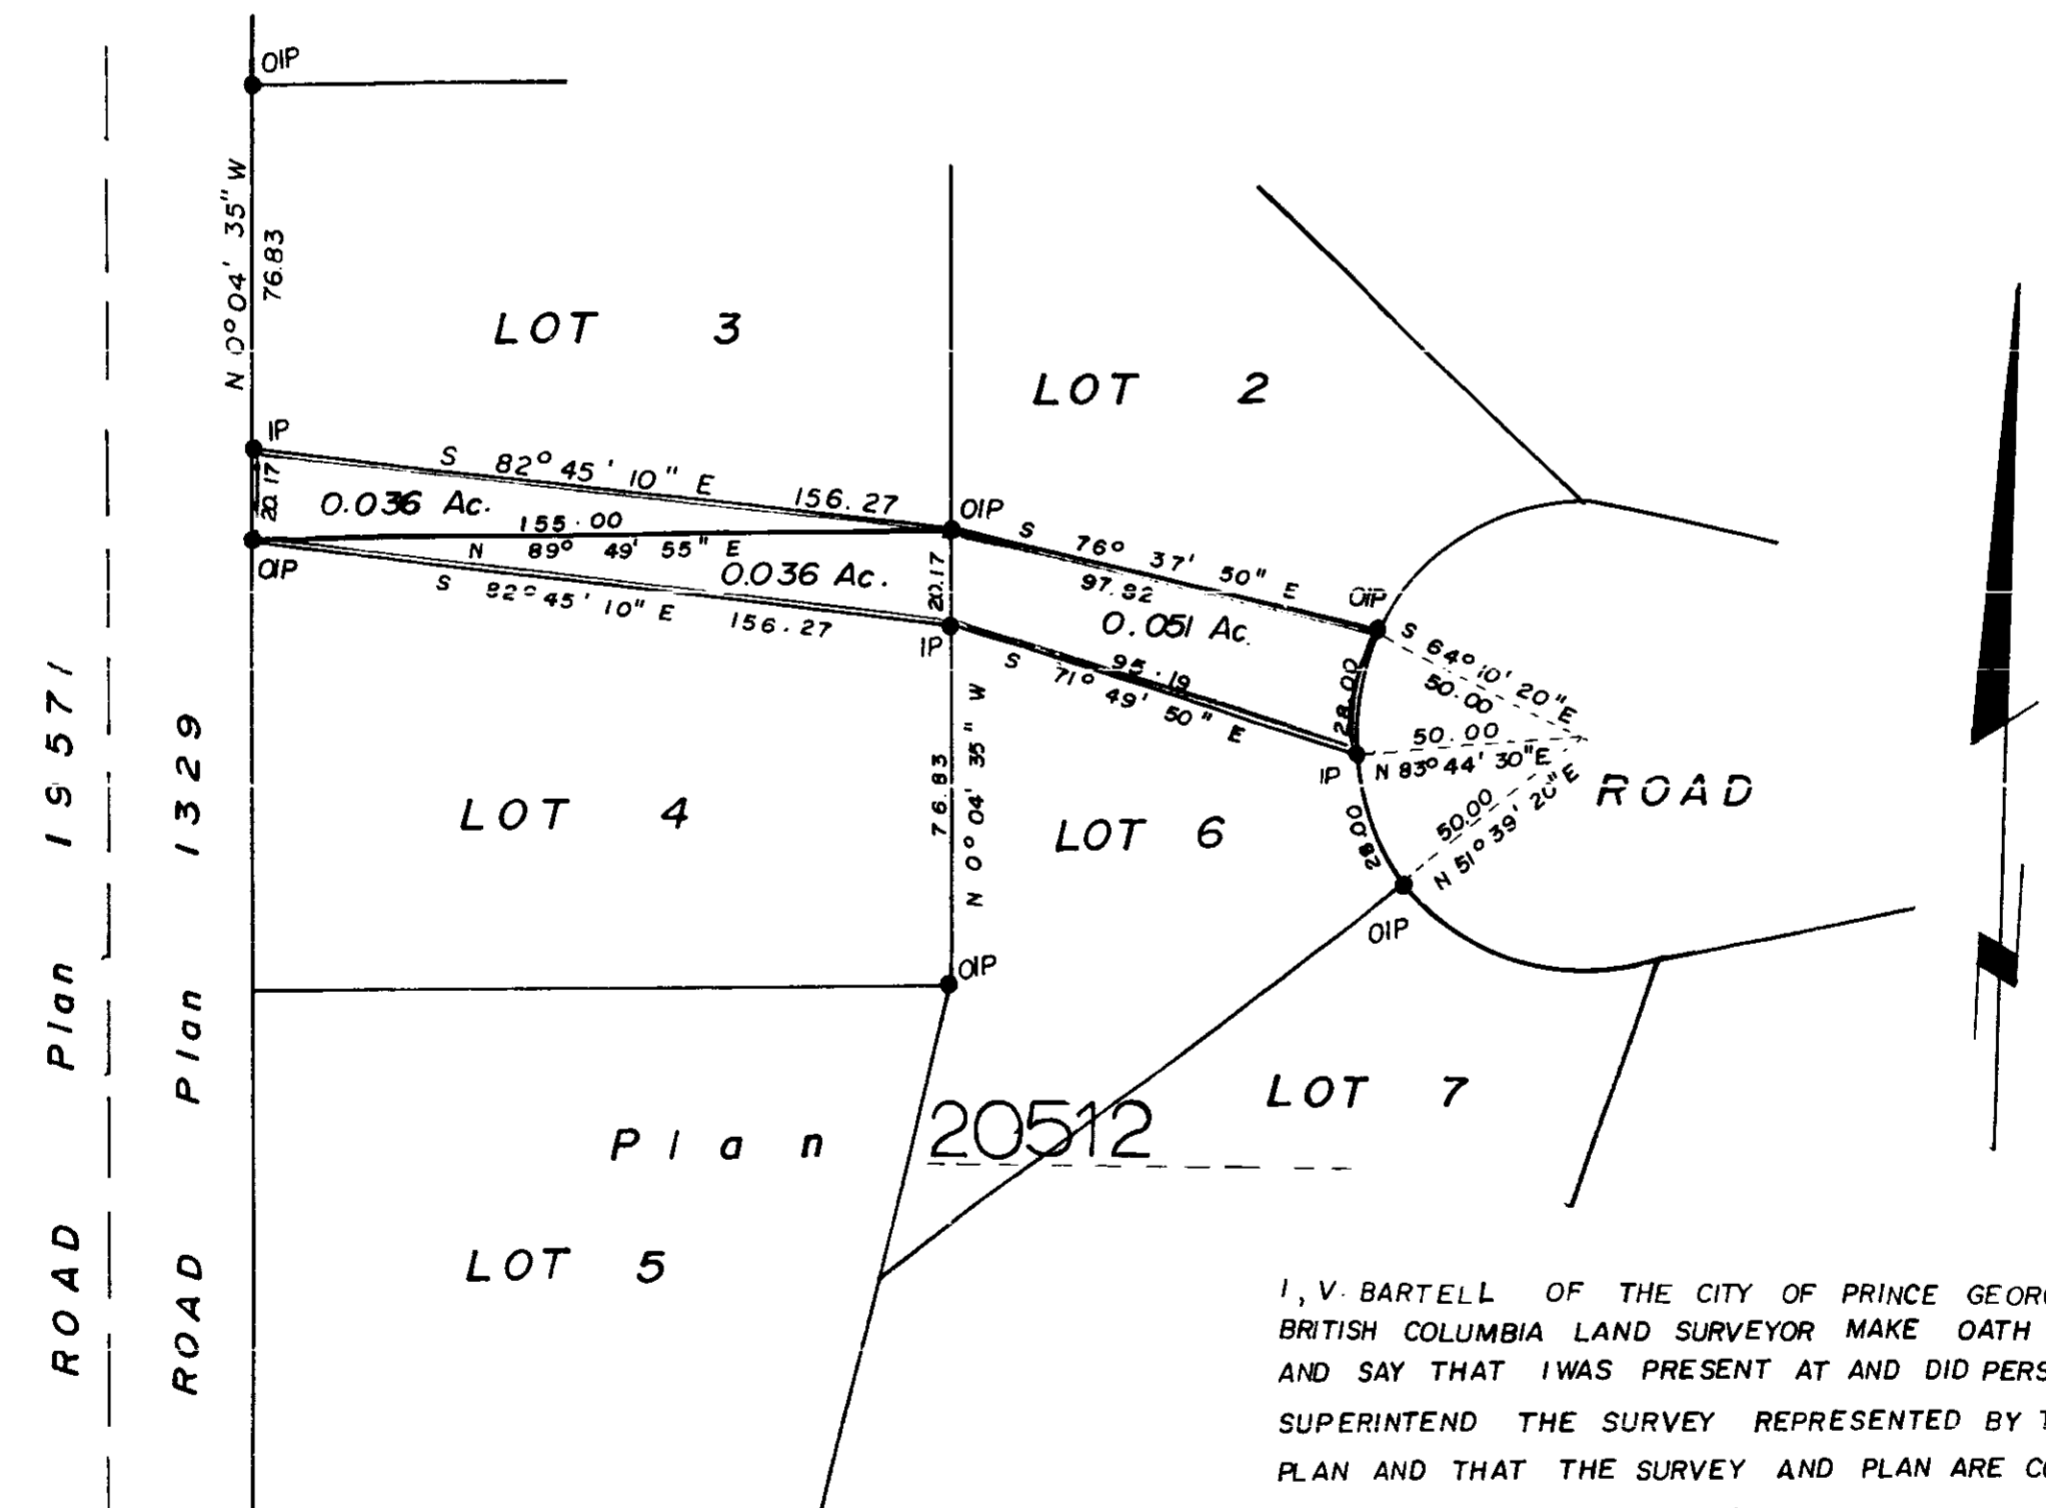

I, V. BARTELL OF THE CITY OF PRINCE GEORGE
BRITISH COLUMBIA LAND SURVEYOR MAKE OATH
AND SAY THAT I WAS PRESENT AT AND DID PERSONALLY
SUPERINTEND THE SURVEY REPRESENTED BY THIS
PLAN AND THAT THE SURVEY AND PLAN ARE CORRECT.
THE SAID SURVEY WAS COMPLETED ON
THE 22 DAY OF September 1972

V. Bartell
V. BARTELL, B.C.L.S.

SWORN BEFORE ME AT PRINCE GEORGE
THIS 22 DAY OF SEPTEMBER 1972

A. Wilson
A Commissioner for taking affidavits
for British Columbia

BOOK OF REFERENCE	
PLAN	AREA
LOT 3	0.036 Ac.
LOT 4	0.036 Ac.
LOT 6	0.051 Ac.

BEARINGS ARE ASTRONOMIC, DERIVED FROM
PLAN

● IP ----- STANDARD IRON POST.
O ----- DENOTING " OLD "

THIS PLAN LIES WITHIN THE FRASER-
FORT GEORGE REGIONAL DISTRICT.

Mc. WILLIAM, WHYTE, GOBLE & ASSOCIATES
B.C. LAND SURVEYORS
PRINCE GEORGE, KAMLOOPS, SMITHERS

REF. NO.: 70 196-R 3, RW