

ENTERED (FP)

PLAN OF SUBDIVISION OF
LOT 1 - PLAN 14967
DISTRICT LOT 1597
CARIBOO DISTRICT, BRITISH COLUMBIA

PLAN N^o 20539

Deposited in the Land Registry
Office at Prince George, B.C. this
29 day of NOVEMBER, 1972.

SCALE: 1" = 200'


Leland

NOTE: Bearings are astronomic, derived from the
North Boundary of Lot 1 - Plan 14967.

LEGEND: • OPP denotes an old pipe post found.
• OIP denotes an old iron pin found.
• IP denotes an iron pin set.

E.T. SCHOOLEY
Registrar

Per: J. Simons
(SURVEYOR L.R.O.)

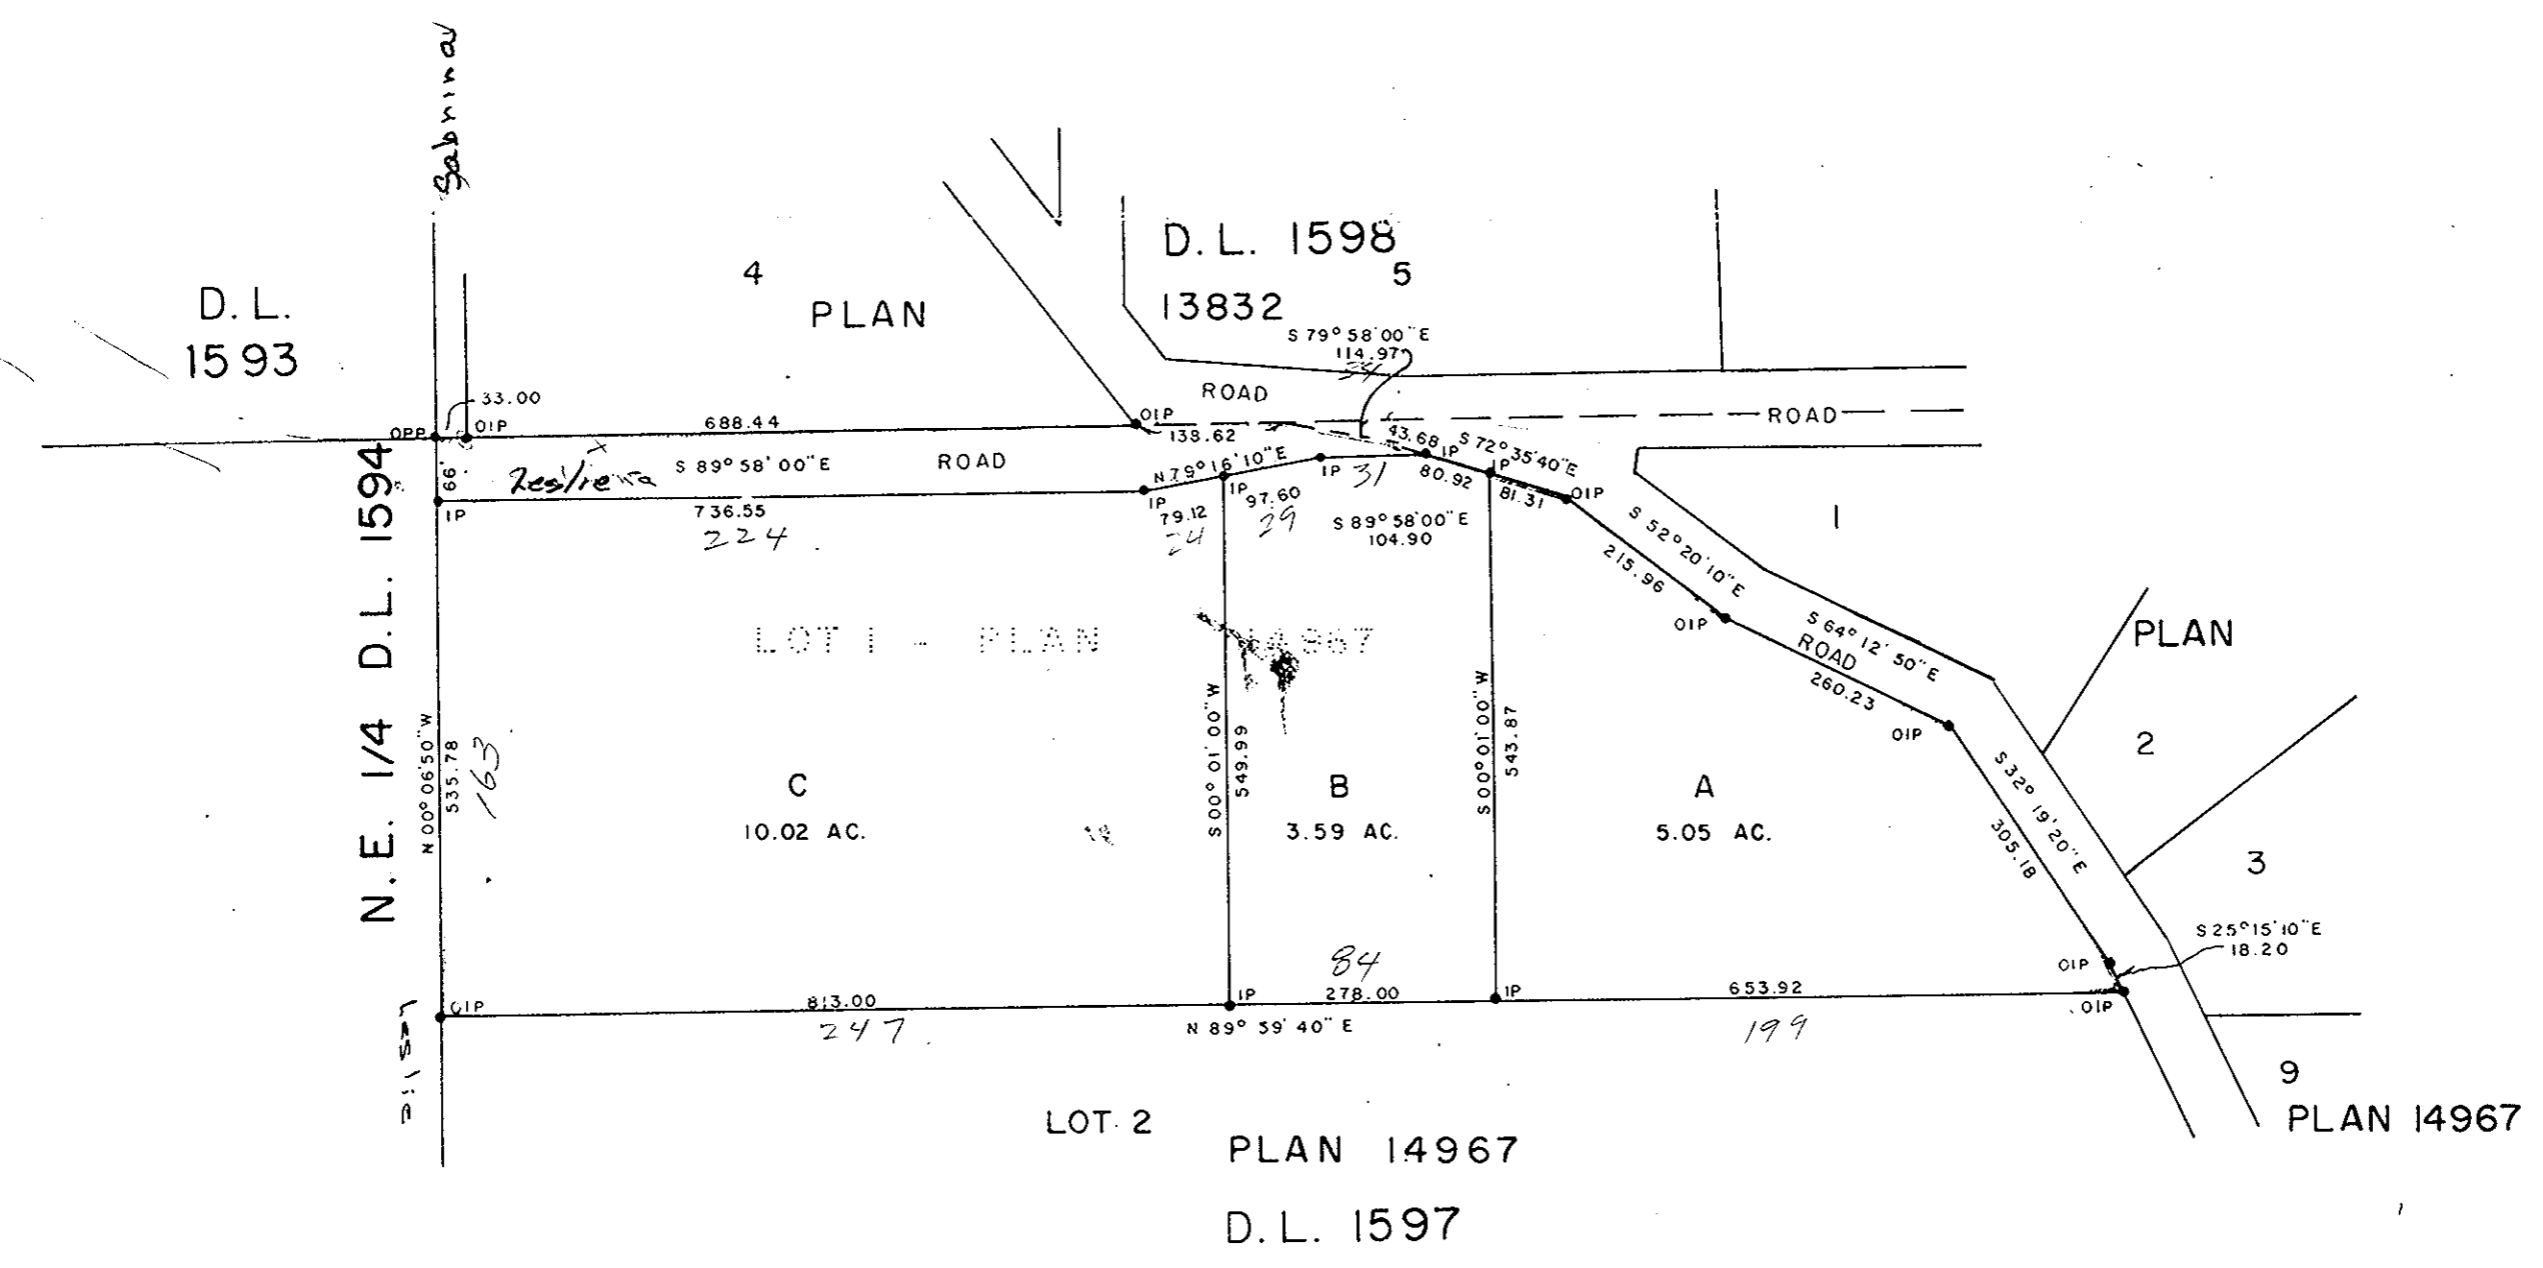

I, DONALD A. DUFFY of the City of Prince George,
a British Columbia Land Surveyor, make oath and say
that I was present at and did personally superintend
the survey represented by this plan and that the survey
and plan are correct. The said survey was completed
on the 23rd day of November, 1970.

[Signature]
B.C.L.S.

Sworn before me this 30th
day of November, 1972.

[Signature]
A Commissioner for taking Affidavits
for British Columbia.

Owner *[Signature]*

Witness *[Signature]* N.P.

Owner *[Signature]*

Witness *[Signature]* N.P.

Approved under the Land Registry Act
this 16 day of OCTOBER, 1972.

[Signature]
Approving Officer, Dept. of Highways.

This plan lies within the Fraser-Fort George
Regional District.