

EXPLANATORY PLAN OF PART OF
 LOT 4, PLAN 9233
 DISTRICT LOT 823
 CARIBOO DISTRICT, BRITISH COLUMBIA

SCALE: 1" = 100'

PLAN No **20552**

Deposited in the Land Registry
 Office at Prince George, B.C. this
 22. day of DECEMBER, 1972.


E.T. SCHOOLEY
 Registrar

Per: J. S. Finstetter
 (SURVEYOR L.R.O.)



4 - PLAN 9233

P.G. PULMILL ROAD, PLAN H-881

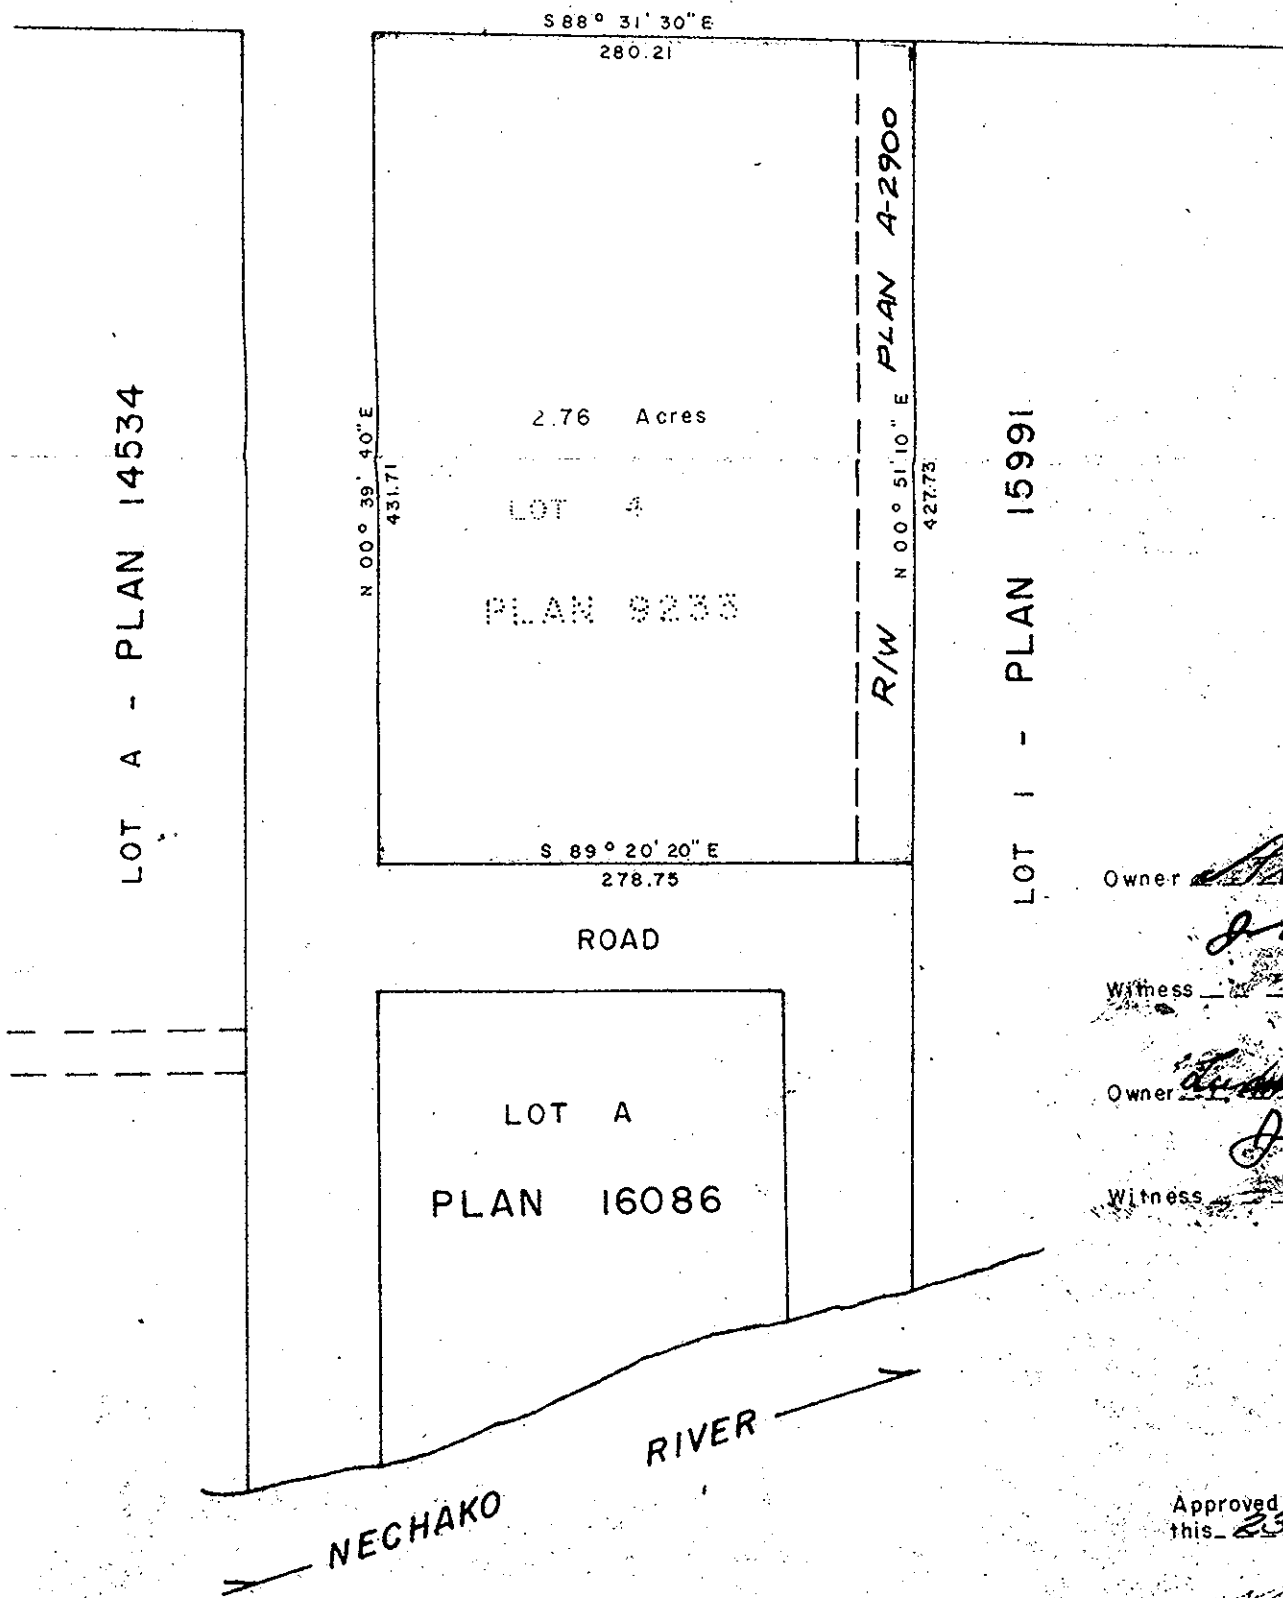

Owner [Signature]

Witness [Signature]

Owner [Signature]

Witness [Signature]

CERTIFIED CORRECT
 According to measurements
 shown on Plan 16086.
 This 10th day of August, 1972.

[Signature]
 D. A. DUFFY, B.C.L.S.

Approved under the Land Registry Act
 this 23 day of OCTOBER, 1972.

[Signature]
 Approving Officer, Dept. of Highways

This plan lies within the Fraser-Fort George
 Regional District.

W. D. USHER & ASSOCIATES
 LAND SURVEYORS
 PRINCE GEORGE - B.C.