


PLAN OF SUBDIVISION OF
 PARTS OF LOTS 3 and 4, PLAN 12254,
 S.W. 1/4 DISTRICT LOT 630,
 CARIBOO DISTRICT.
 SCALE: 1" = 200'

E.T. SHOOLEY
 Registrar
 Per: *I. Finlayson*
 (SURVEYOR L.R.O.)

N.W. 1/4
 D.L. 630

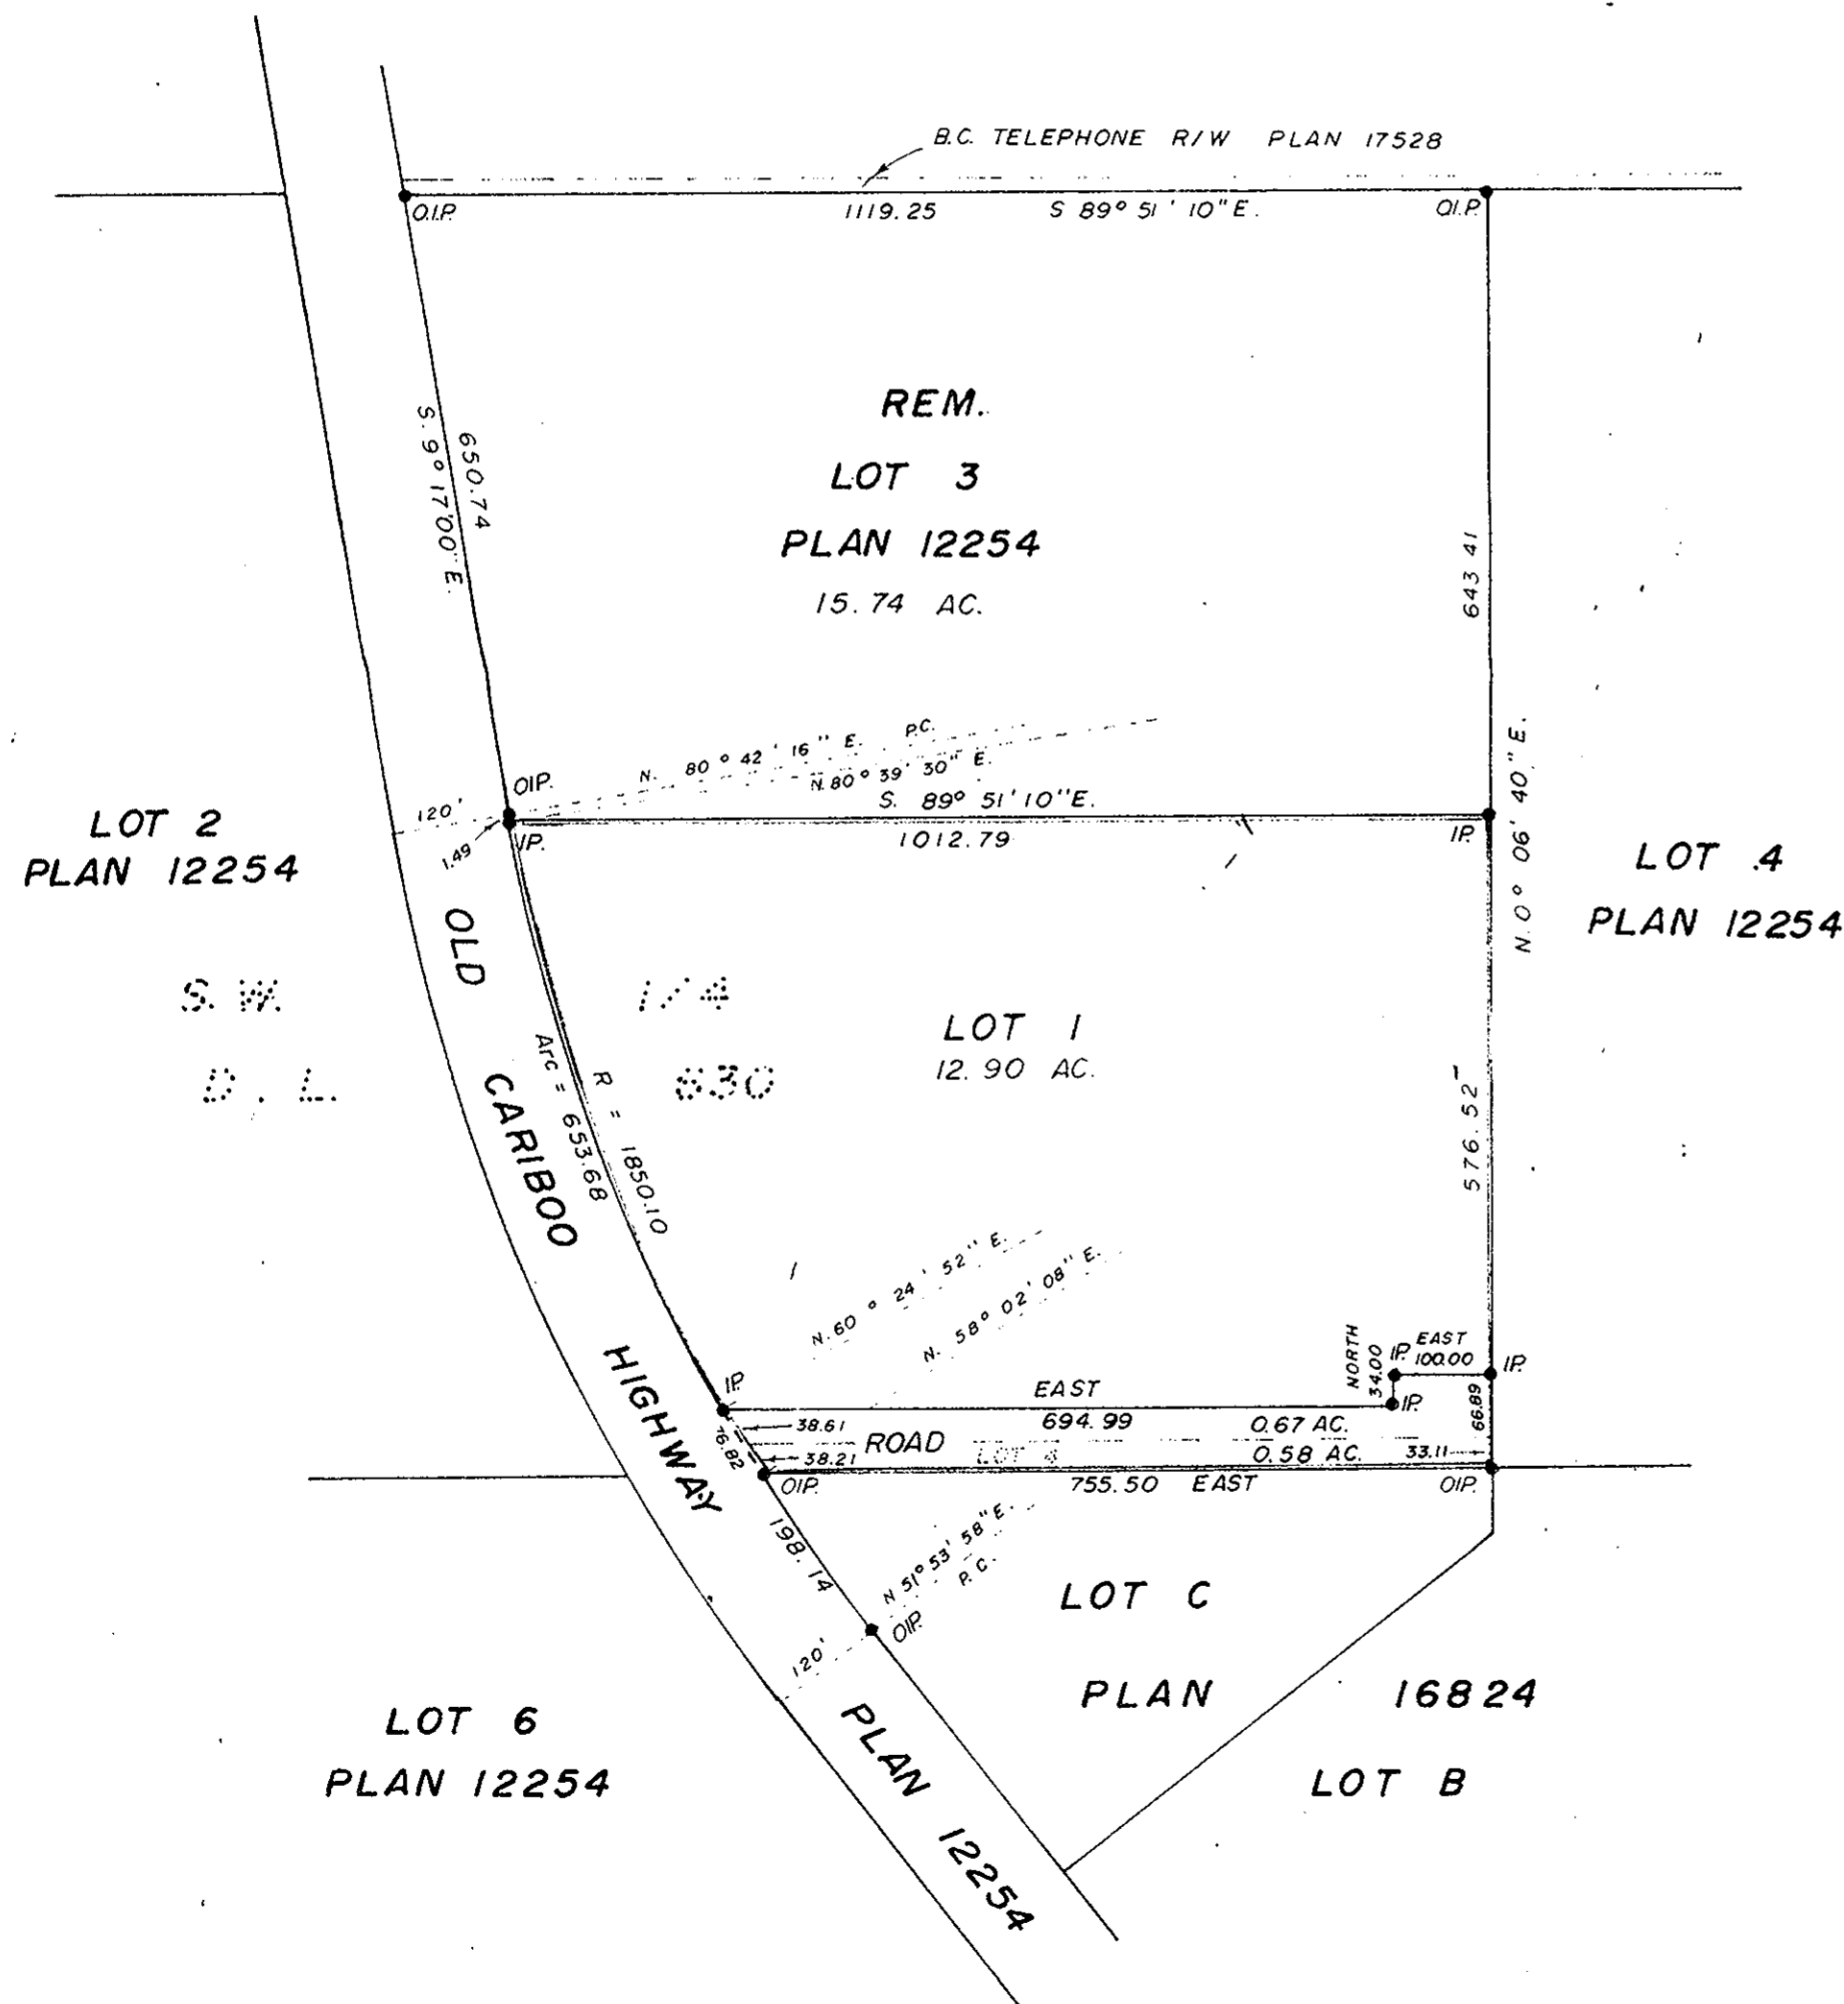

APPROVED AS TO DEDICATION OF ROAD
 BRITISH COLUMBIA HYDRO AND POWER AUTHORITY

I. V. Bartlett
 EX-OP. DIRECTOR, CHAIRMAN

I. V. Bartlett
 SECRETARY

Bearings are astronomic and are derived from
 N. Bdy. Lot C, Plan 16824, shown as East.

- ⊙ Rcon. Standard Concrete Post.
- ⊙ P Rock Standard Rock Post.
- PP Standard Pipe Post.
- IP Standard Iron Post.
- P Wooden Post.
- L.P. Lead Plug.
- Denoting "Old"
- WT. Denoting "Witness"
- CIP Capped Iron Post

I, V. Bartlett, of the City of Prince George,
 British Columbia Land Surveyor, make oath and
 say that I was present at and did personally
 superintend the survey represented by this
 plan and that the survey and plan are correct.
 The said survey was completed on
 the 3. day of August, 1972.

I. V. Bartlett

Sworn before me at Prince George, B.C.
 this 4. day of August, 1972.

Approved under the Land Registry Act
 on the 16. day of October, 1972.

I. V. Bartlett
 Approving Officer

I. V. Bartlett
 A Commissioner for taking affidavits
 for British Columbia.

Owner
 L. S. P. 12254

Witness

Owner
 L. A. P. 12254
 For Deputy Minister
 Department of Agriculture

Witness
J. R. Charbonneau

This plan lies within the Fraser
 Fort-George Regional District.