

PLAN NO. 20564  
 DEPOSITED IN THE LAND REGISTRY OFFICE  
 AT PRINCE GEORGE ON THE 13 DAY OF DECEMBER 1972.

RECEIVED


FEB 2 1978

CITY ASSESSOR  
 PRINCE GEORGE

E. T. SCHODLEY

REGISTRAR

*J. Spink*  
 (Surveyor L.R.O.)

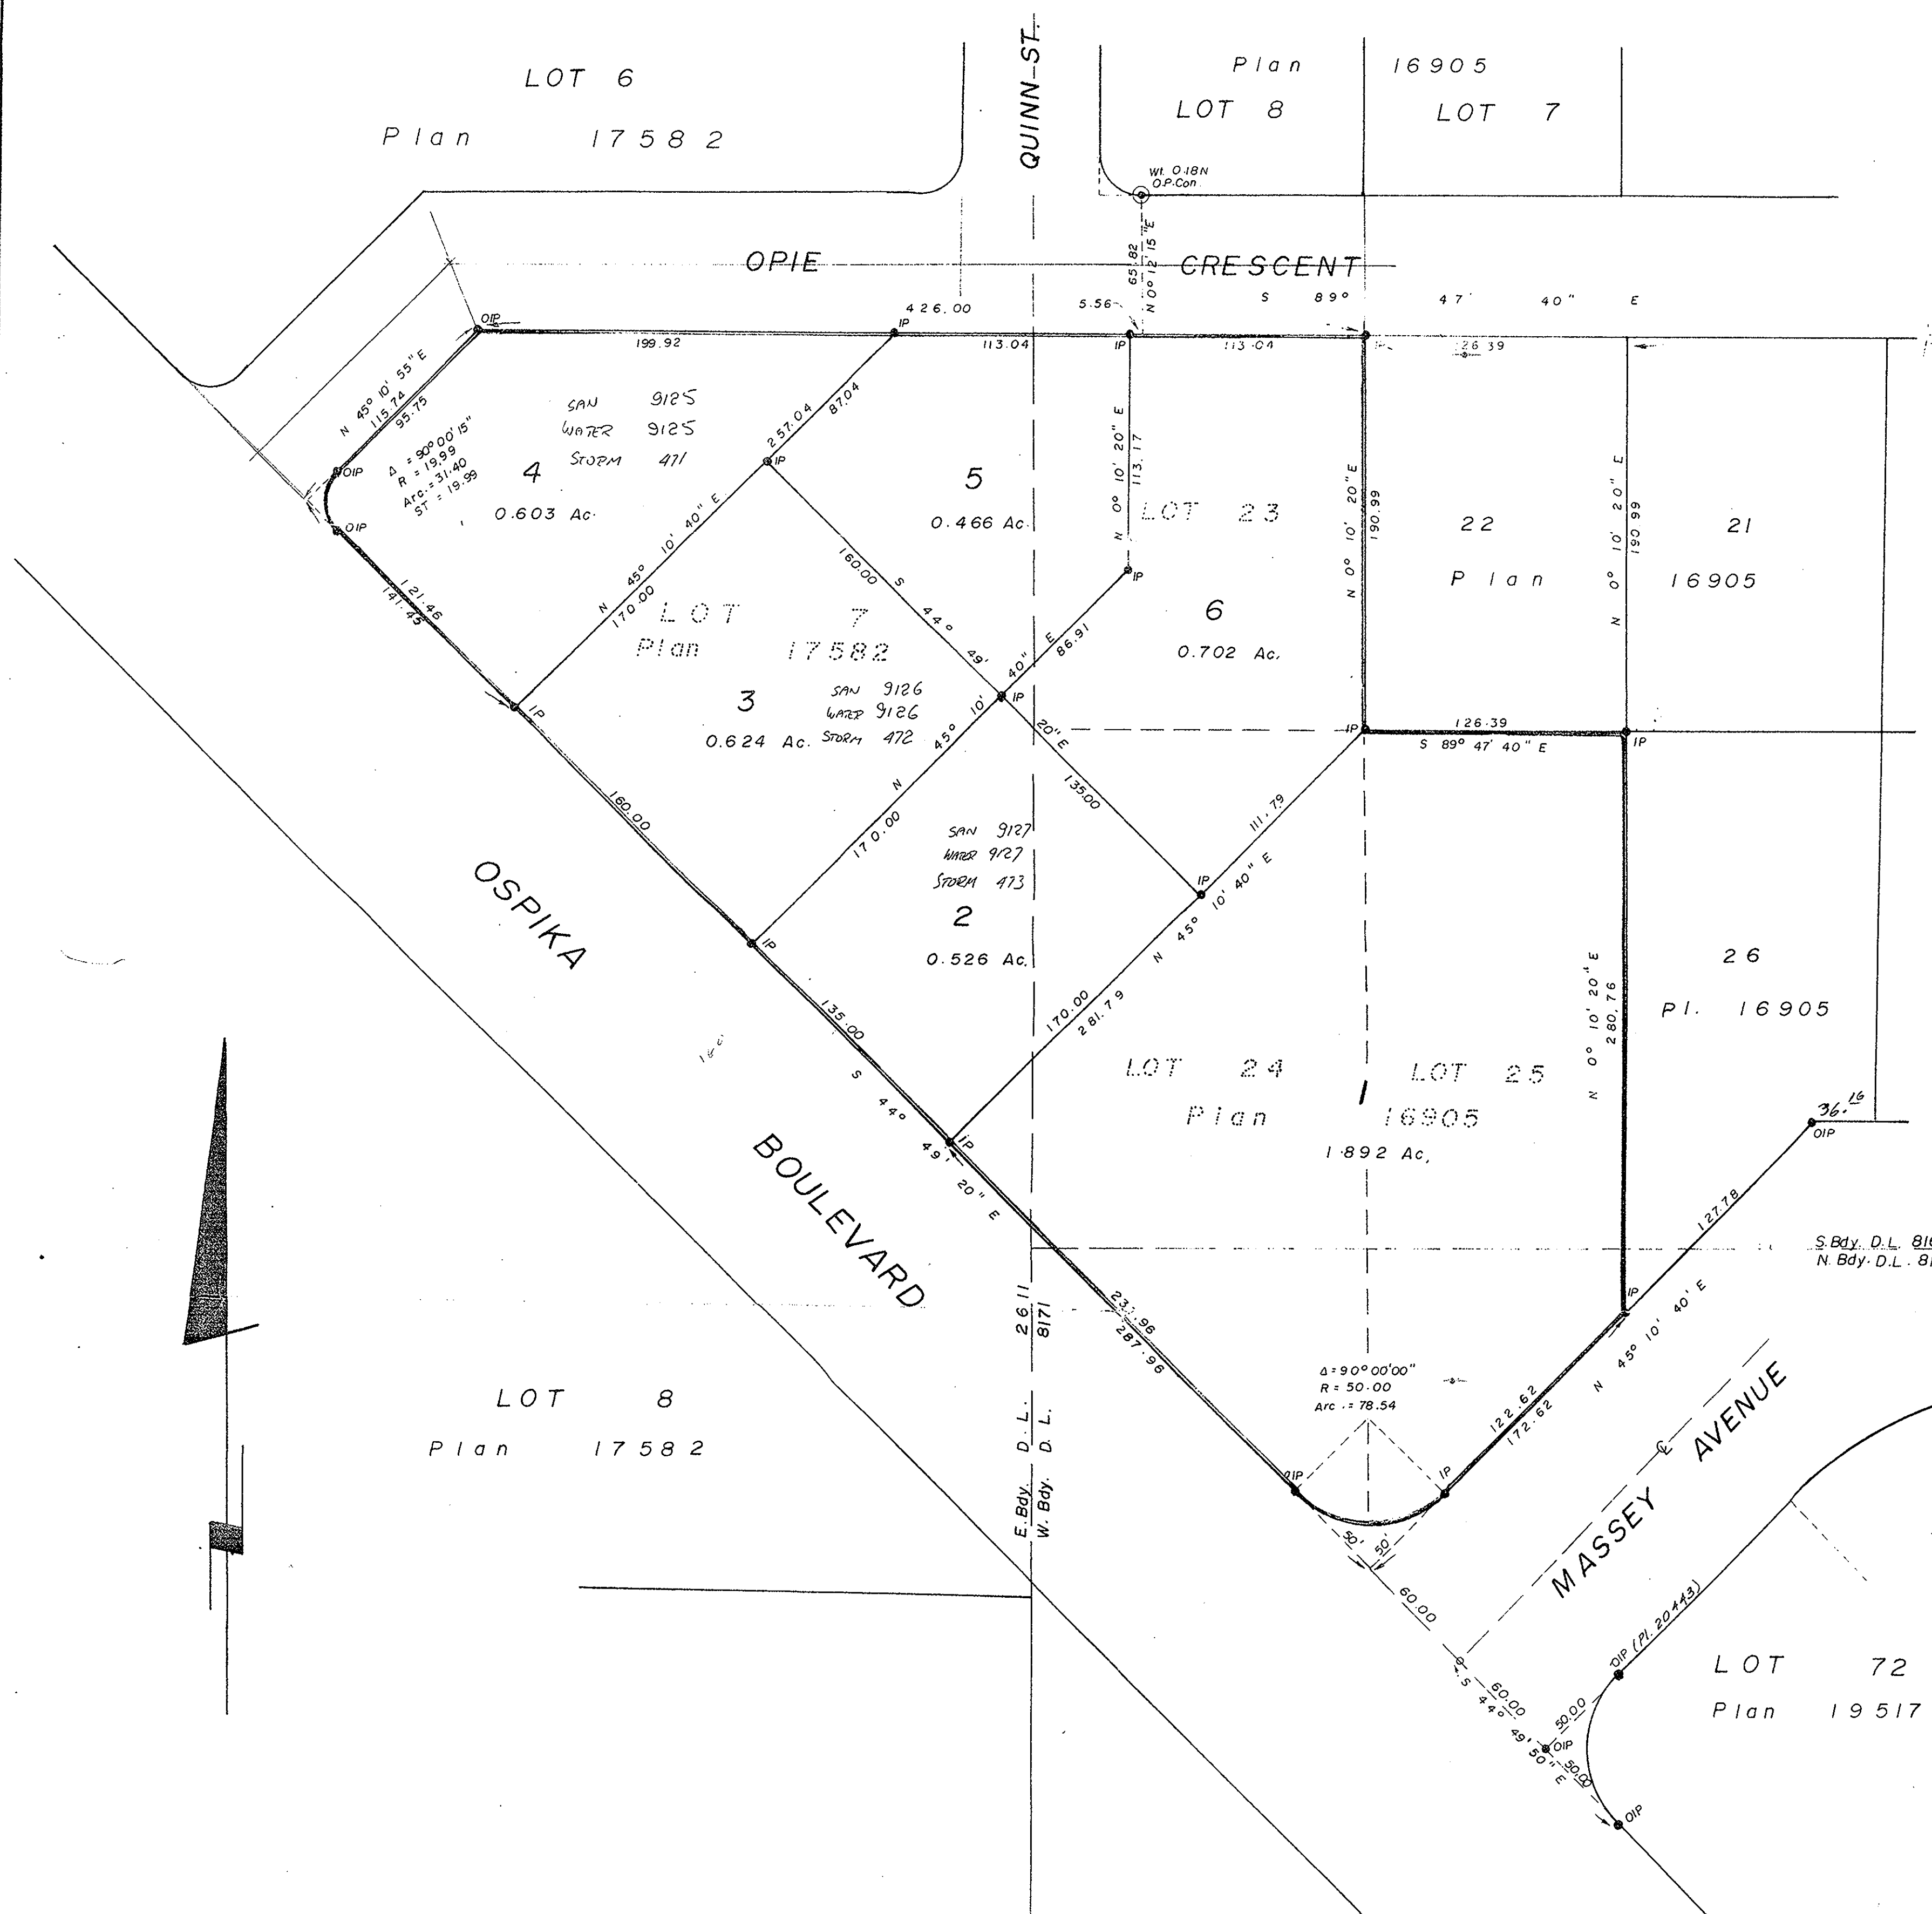

PLAN OF SUBDIVISION  
 OF LOT 7, PLAN 17582  
 DISTRICT LOT 2611,  
 and LOTS 23, 24, 25, PLAN 16905,  
 DISTRICT LOT 8169 & 8171  
 CARIBOO DISTRICT.

Scale: 1" = 50'

BEARINGS ARE ASTRONOMIC, DERIVED FROM  
 SOUTH WEST BOUNDARY OF LOT 7, SHOWN  
 AS S 89° 49' 20" E ON PLAN 17582.

- P.Con. ----- Standard Concrete Post
- IP. ----- Standard Iron Post
- WI. ----- Denoting Witness
- ----- Denoting Old

APPROVED UNDER THE LAND REGISTRY ACT  
 ON THE 24 DAY OF DEC 1972.

*D. L. Plat*  
 Approving Officer  
 City of Prince George

I, V. BARTELL OF THE CITY OF PRINCE GEORGE  
 BRITISH COLUMBIA LAND SURVEYOR, MAKE OATH  
 AND SAY THAT I WAS PRESENT AT AND DID PERSONALLY  
 SUPERINTEND THE SURVEY REPRESENTED BY  
 THIS PLAN AND THAT THE SURVEY AND PLAN  
 ARE CORRECT.  
 THE SAID SURVEY WAS COMPLETED ON  
 THE 1st. DAY OF December 1972

*Victor Bartell*  
 V. BARTELL, B.C.L.S.

SWORN BEFORE ME AT PRINCE GEORGE  
 THIS 24 DAY OF December 1972

*G. Wilson*  
 A Commissioner for taking Affidavits  
 for British Columbia

THIS PLAN LIES WITHIN  
 THE FRASER FORT GEORGE  
 REGIONAL DISTRICT.

THE SEAL OF THE CITY OF PRINCE GEORGE  
 WAS AFFIXED HERE TO IN A PRESENCE OF:

Mayor *H. Hammett*

City Clerk *R. ...*

M.C. WILLIAM, WHYTE, GOBLE & ASSOCIATES  
 B.C. LAND SURVEYORS  
 PRINCE GEORGE - KAMLOOPS - SMITHE

REF NO: 72100