

PLAN OF SUBDIVISION  
 OF LOT 5, PLAN 11061  
 OF N.W. 1/4 D.L. 4047,  
 CARIBOO DISTRICT


PLAN NO.: 20579

DEPOSITED IN THE LAND REGISTRY OFFICE AT  
 PRINCE GEORGE THIS 27. DAY OF DECEMBER 1972.

E.T. SCHOOLEY  
 REGISTRAR

Per: *[Signature]*  
 (SURVEYOR L.R.O.)

Scale: 1" = 100'

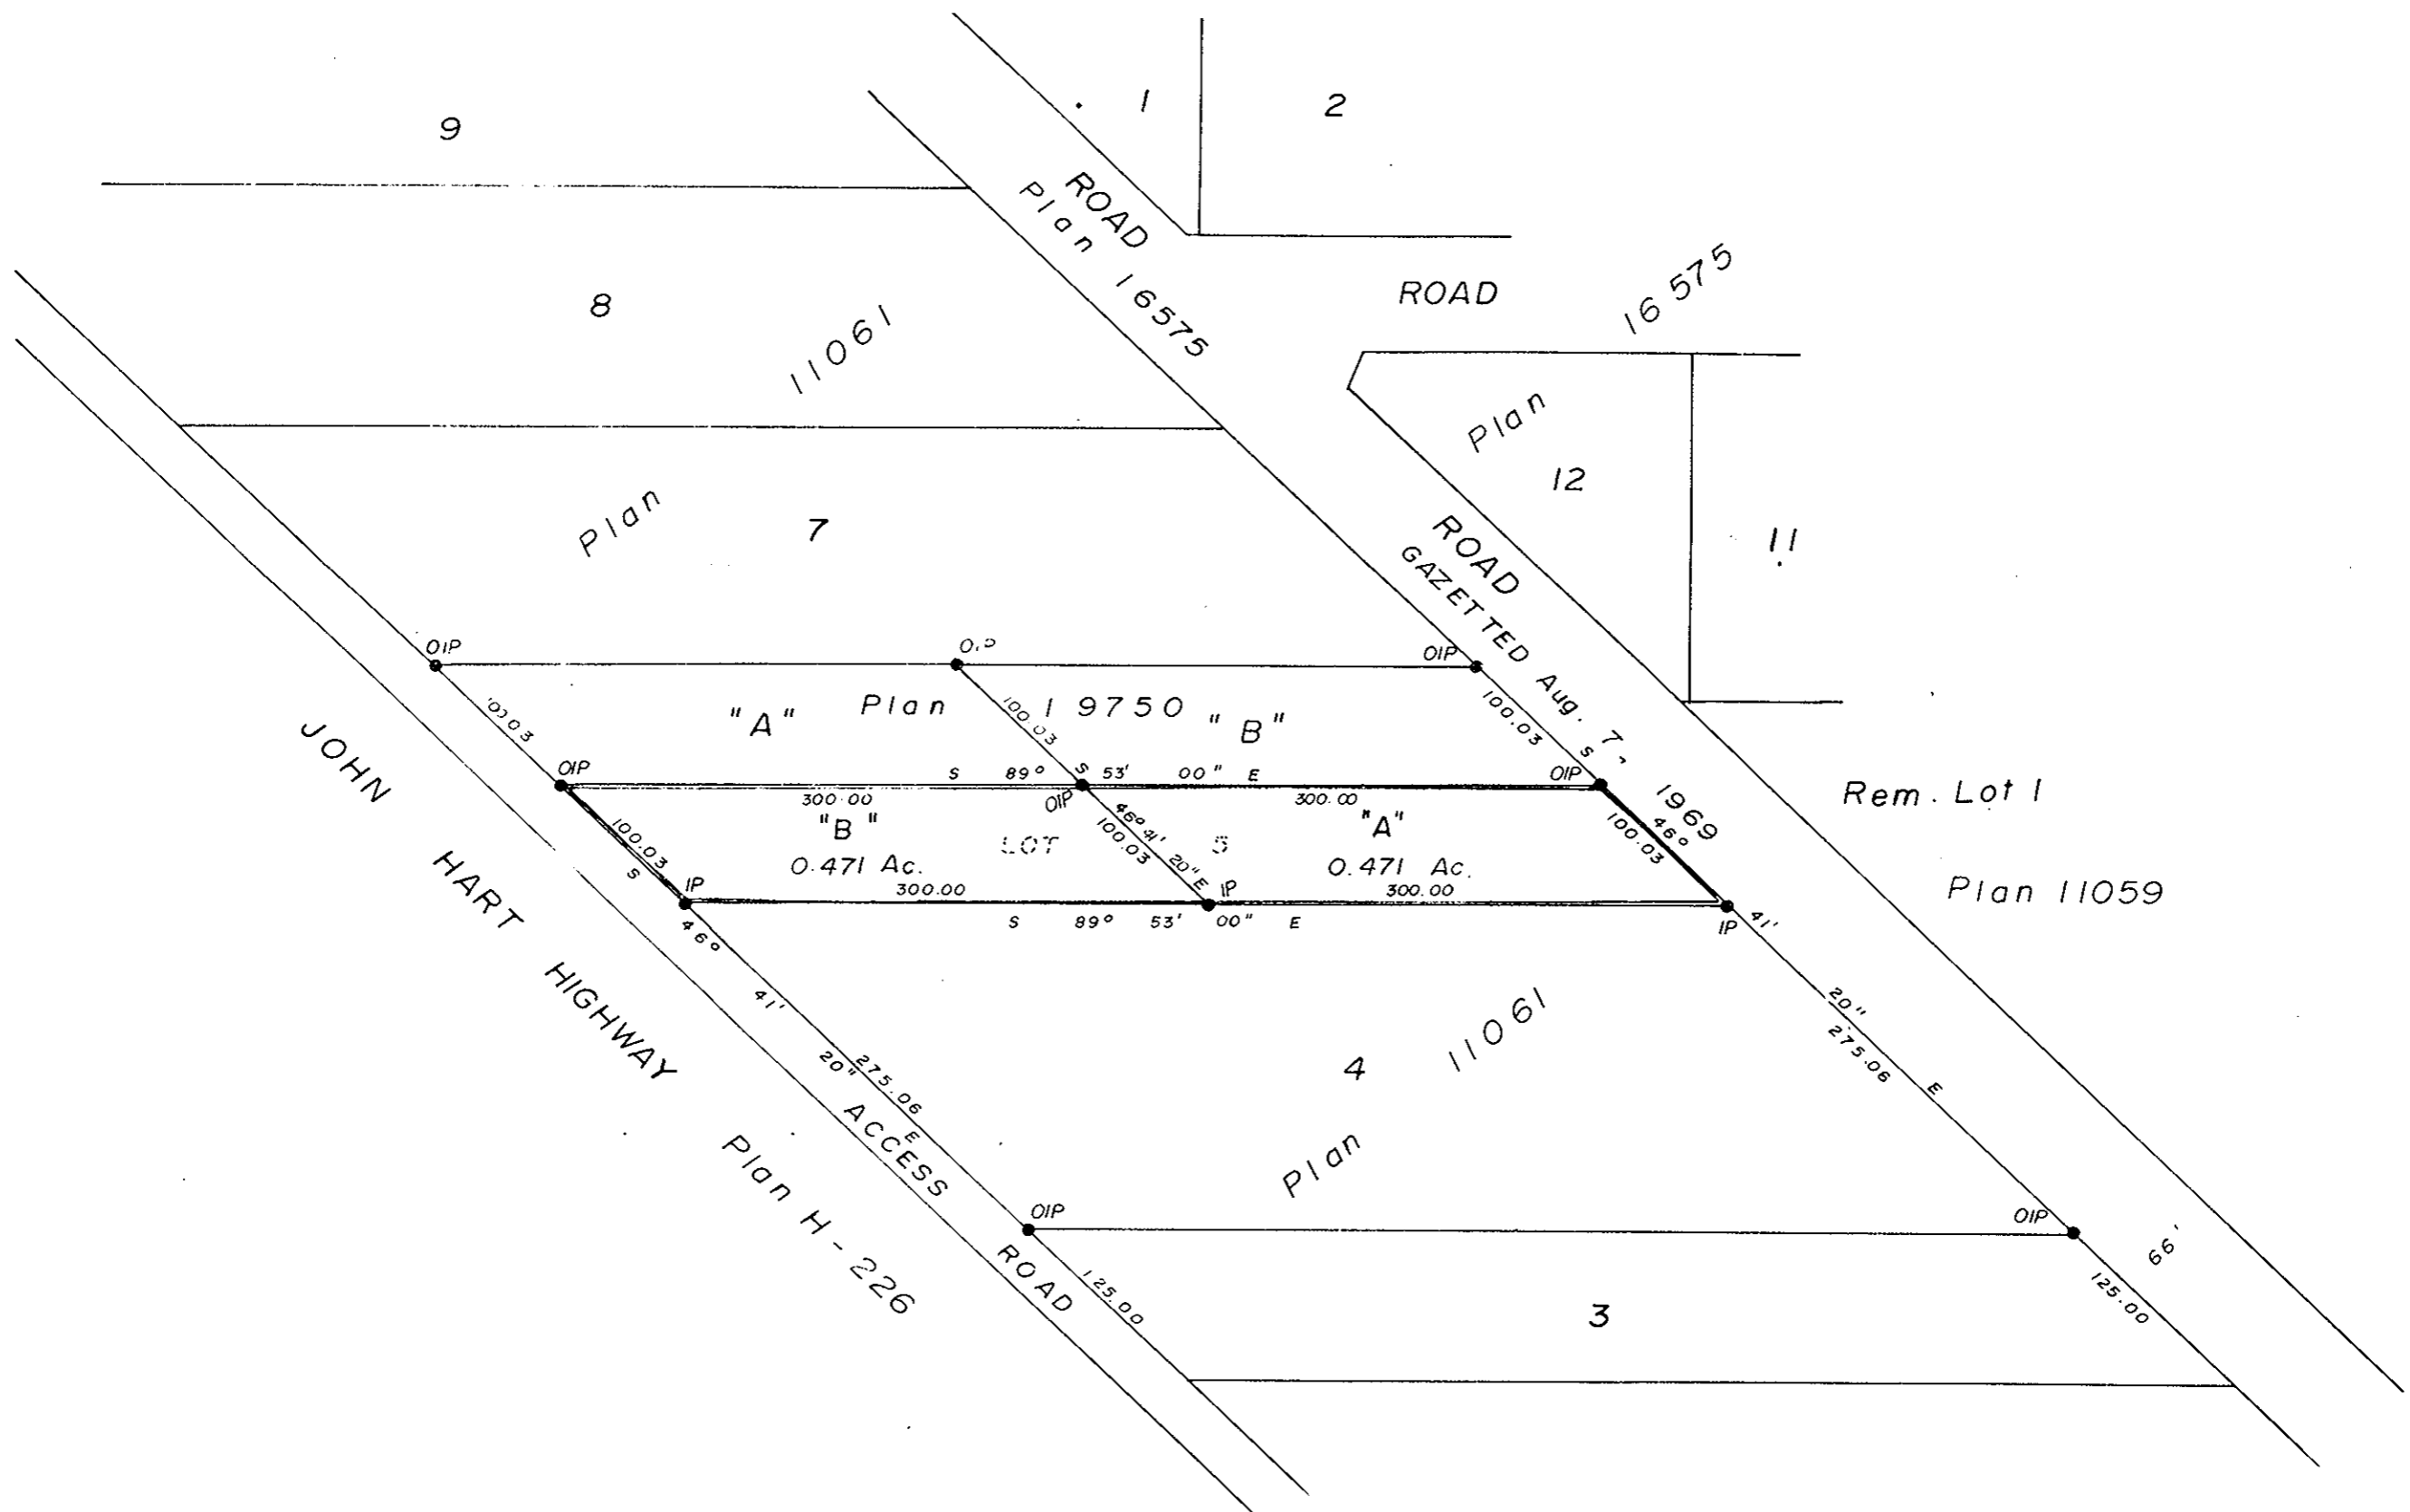

THIS PLAN LIES WITHIN THE  
 FRASER - FORT GEORGE REGIONAL DISTRICT.

A. DANILUCK OF THE CITY OF PRINCE GEORGE  
 BRITISH COLUMBIA LAND SURVEYOR MAKE OATH AND SAY  
 THAT I WAS PRESENT AT AND DID PERSONALLY SUPERINTEND  
 THE SURVEY REPRESENTED BY THIS PLAN, AND THAT THE  
 SURVEY AND PLAN ARE CORRECT. THE SAID SURVEY WAS  
 COMPLETED ON THE 19 DAY OF October 1972

*[Signature]*  
 A. DANILUCK B.C.L.S.

SWORN BEFORE ME AT PRINCE GEORGE  
 THIS 20 DAY OF October 1972

*[Signature]*  
 A COMMISSIONER FOR TAKING AFFIDAVITS  
 FOR BRITISH COLUMBIA

BEARINGS ARE AS FOLLOWS AND ARE TAKEN FROM  
 SOUTH WESTERLY BOUNDARY OF PLAN 11061  
 AND PLAN 19750, SHOWN AS S 46° 41' 20" E


- PCP - STANDARD CONCRETE POST
- RP - STANDARD PIPE POST
- IIP - STANDARD CAPPED IRON POST
- IP - STANDARD IRON POST
- BT - HEARING TREE
- D - DRAINING DITCH

APPROVED UNDER THE LAND REGISTRY ACT  
 THIS 24 DAY OF NOVEMBER 1972.

*[Signature]*  
 APPROVING OFFICER  
 DEP. OF HIGHWAYS

*[Signature]*  
 OWNER

WITNESS *[Signature]*

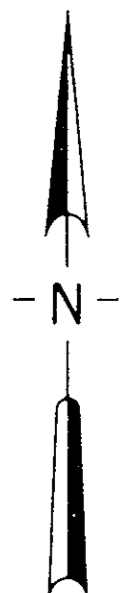

MCWILLIAM - WHYTE - GOBLE & ASSOCIATES  
 B.C. LAND SURVEYORS  
 KAMLOOPS - SMITHERS - PRINCE GEORGE

REF. NO.: 71201 B