

PLAN OF SUBDIVISION OF
REMAINDER OF E. 1/2 OF
DISTRICT LOT 2101
CARIBOO DISTRICT, BRITISH COLUMBIA

SCALE 1" = 200'


NOTE: Bearings are astronomic, derived from the East
boundary of Road along Lots 10 to 12, Plan 19981.

LEGEND: • OIP denotes an old iron pin found.
• IP denotes an iron pin set.

PLAN NO. 20592

Deposited in the Land Registry
Office at Prince George, B.C. this
5th day of January 1973

Register
E. J. Schooley
Per Jnt

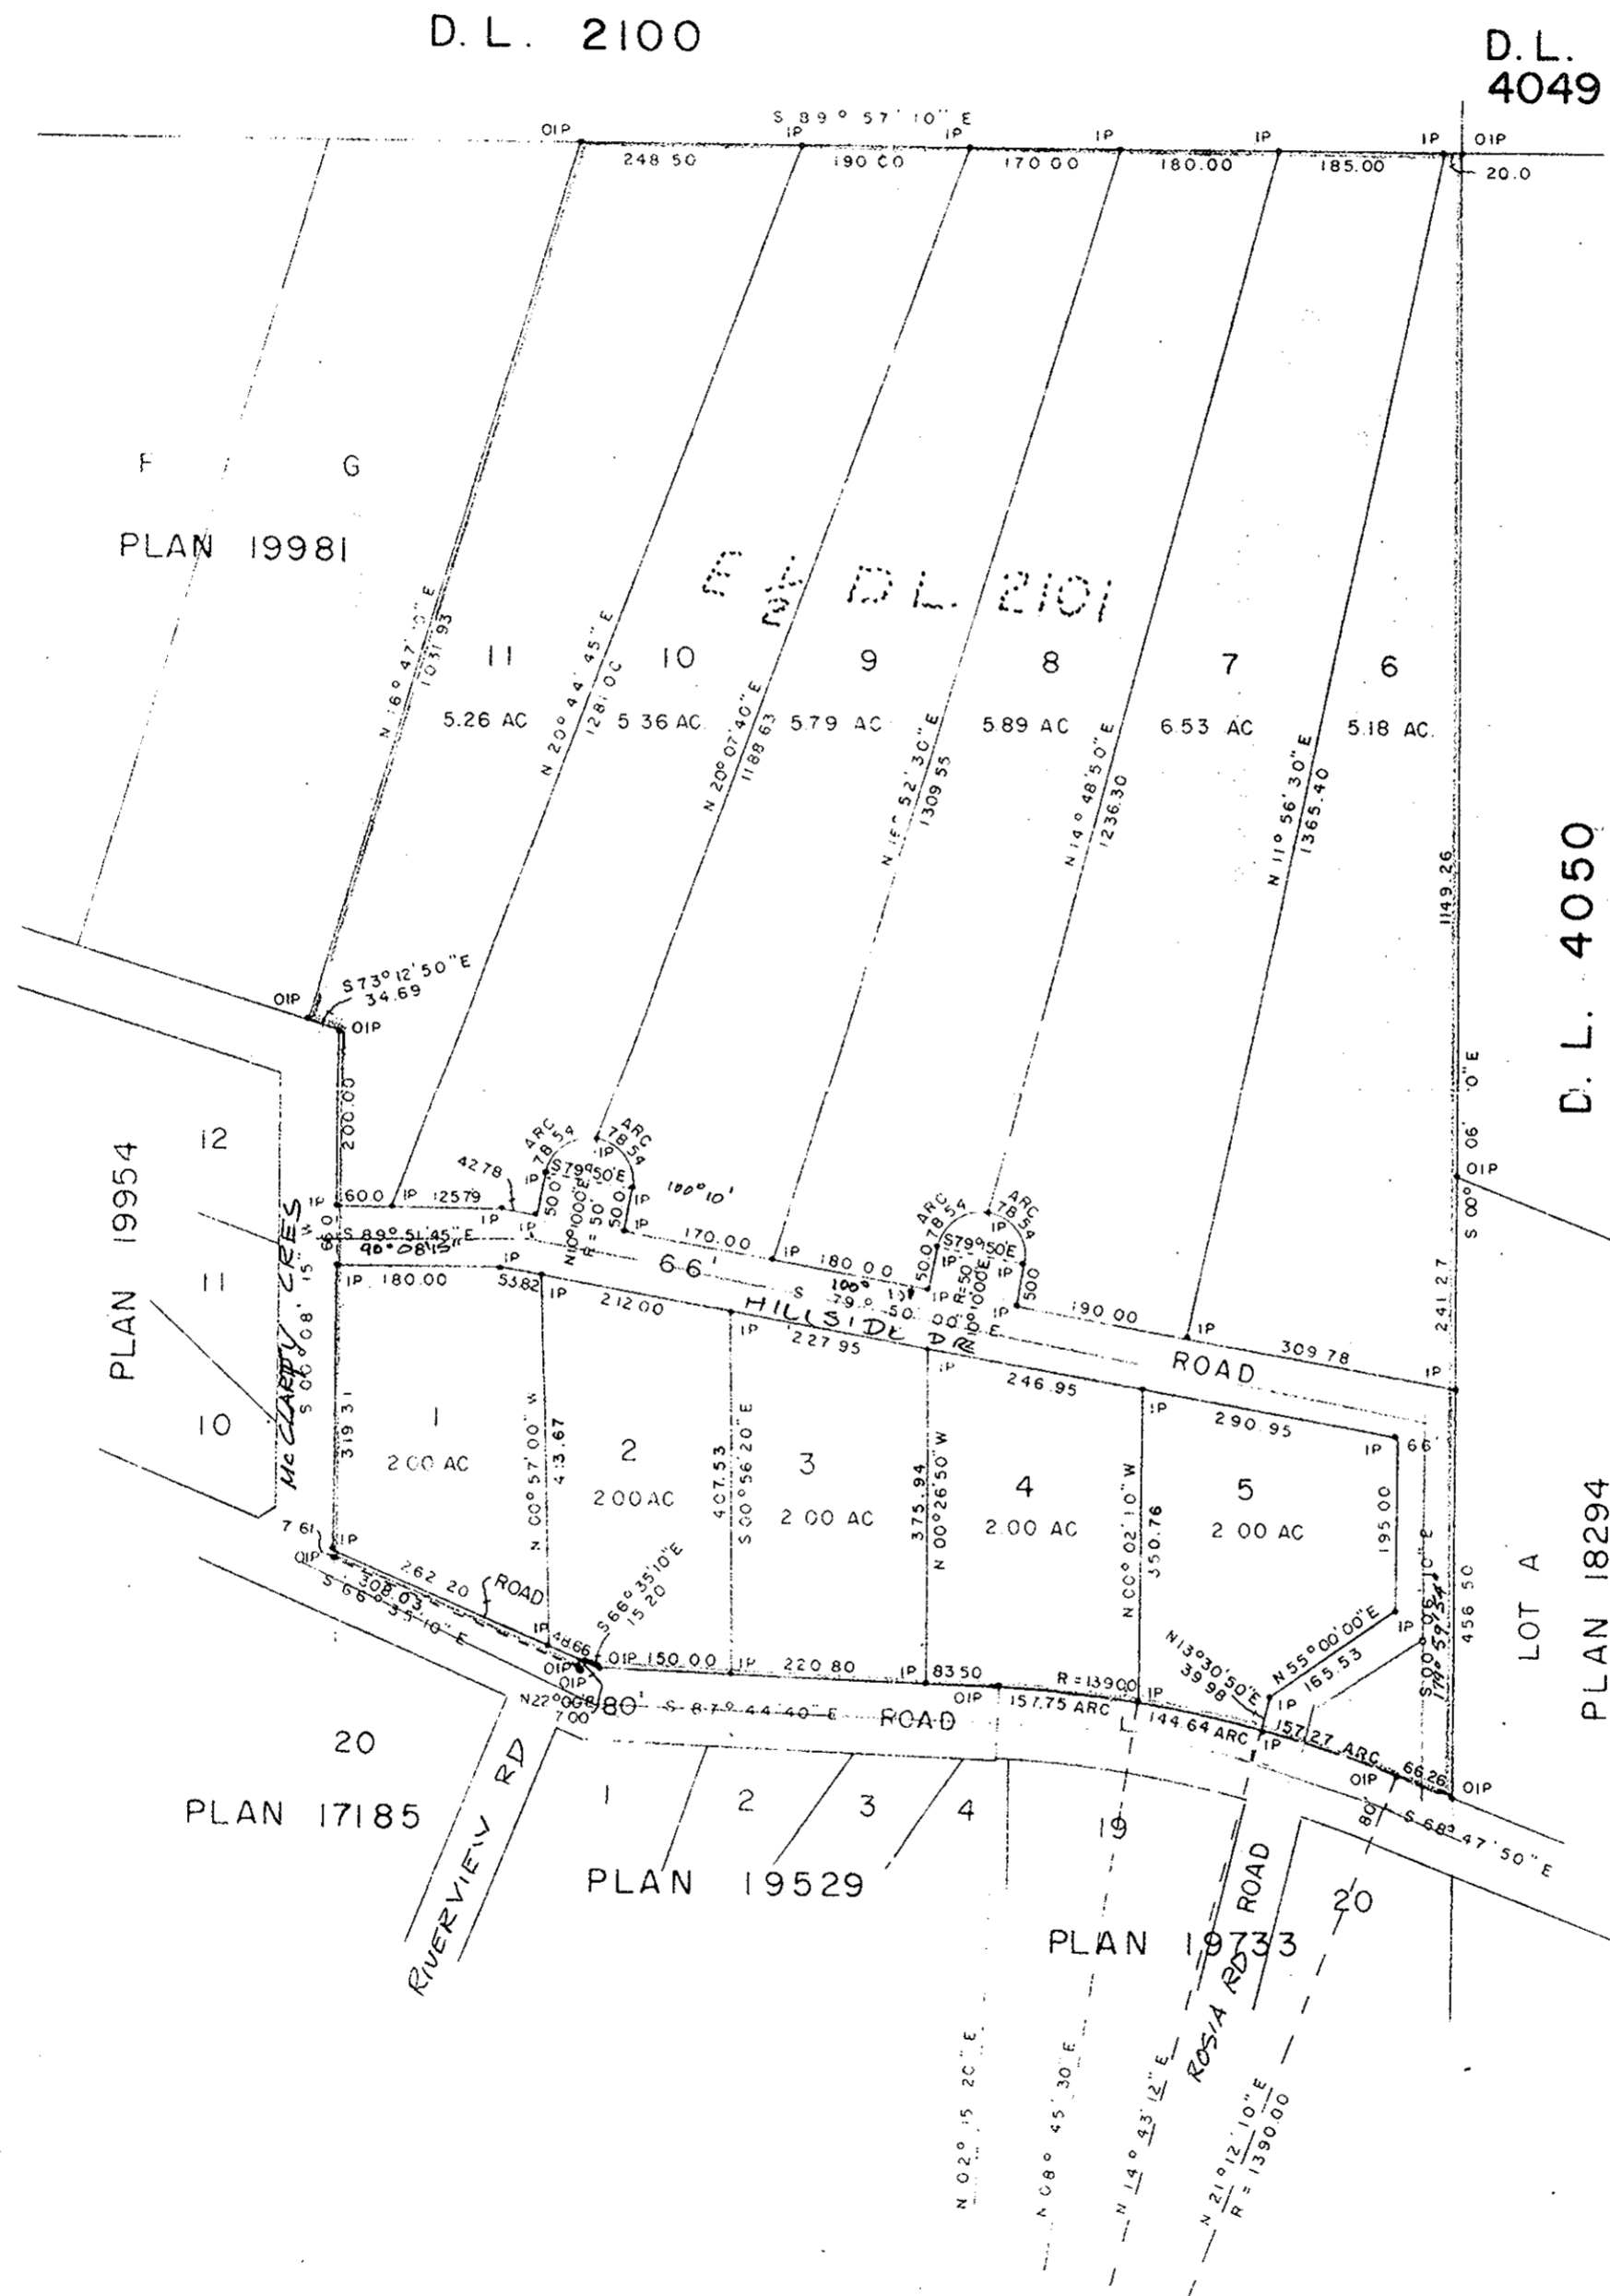

Walter Pres

John D. ...

John ...

John ... Pres.

8th December 72

E. J. Schooley

DONALD A. DUFFY

23rd September 72

[Signature]

"The registered owners designated
hereon hereby declare that they
have entered into a condition or
drainage right of way agreement
with the Crown under sec.24 A
of the Land Registry Act."

JAN 5 1973