

PLAN OF RIGHT-OF-WAY IN
LOTS 3 & 4, PLAN
DISTRICT LOT 2101
CARIBOO DISTRICT, BRITISH COLUMBIA

PLAN N^o **20593**


Deposited in the Land Registry
Office at Prince George, B.C. this
15 day of January, 1973

SCALE: 1" = 100'

Ken McKeown
Registrar

NOTE: Bearings are astronomic, derived from the North
boundary of Lot 3, as shown on Plan

LEGEND: •OIP denotes an old iron pin found.

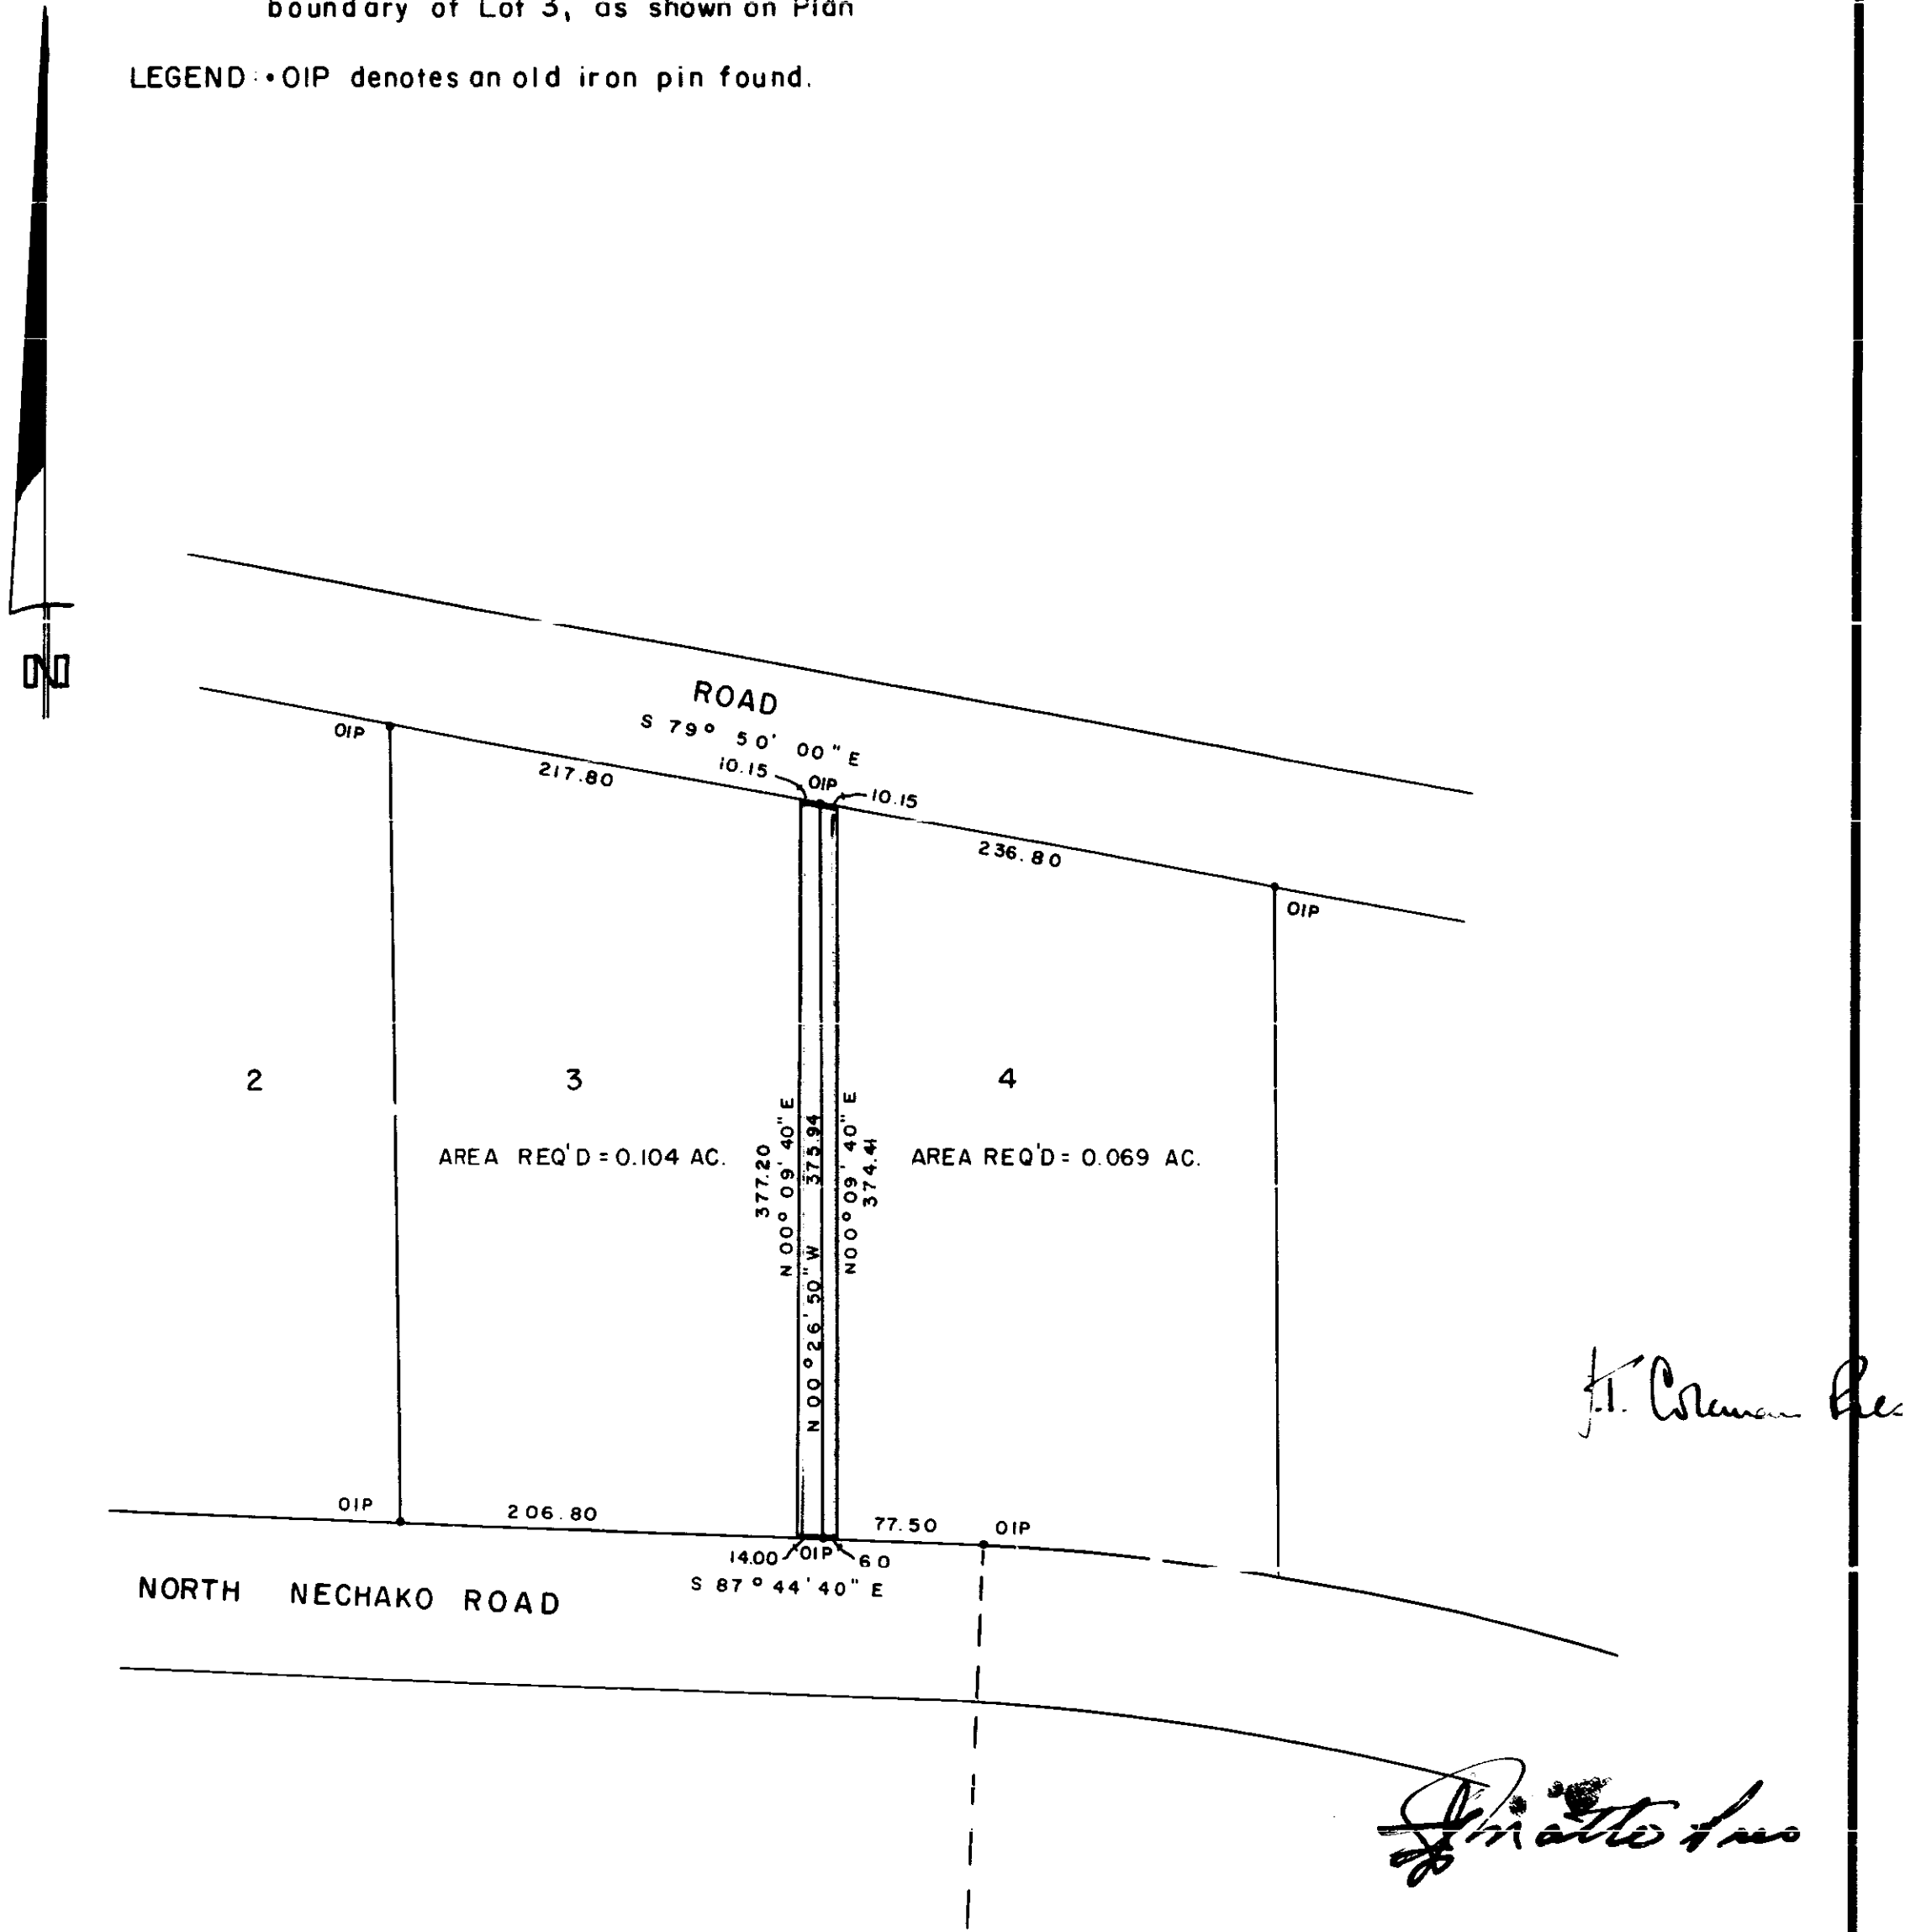

J. Coleman Rec

I, DONALD A. DUFFY of the City of Prince George,
a British Columbia Land Surveyor, make oath and say
that I was present at and did personally superintend
the survey represented by this plan and that the survey
and plan are correct. The said survey was completed
on the 23rd day of September, 1972.

Donald A. Duffy
B.C.L.S.

Sworn before me this 25th
day of September, 1972.

Shirley
A Commissioner for taking Affidavits
for British Columbia.

[Signature]
APPROVING OFFICER
DEPT. OF HWYS.

[Signature]

[Signature]

This plan lies within the Fraser-Fort George
Regional District.
[Signature]
Director