


PLAN OF SUBDIVISION
OF LOTS 13-20 INCLUSIVE
BLOCK 40, PLAN 1268
DISTRICT LOT 343
CARIBOO DISTRICT.

SCALE: 1" = 100'

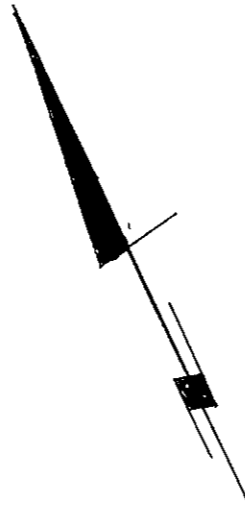

PLAN NO.: 20603


Deposited in the Land Registry Office at
Prince George this 10 day of January 1973

E. L. Schaal
Registrar

RECEIVED

MAY 8 1973

CITY ASSESSOR
PRINCE GEORGE

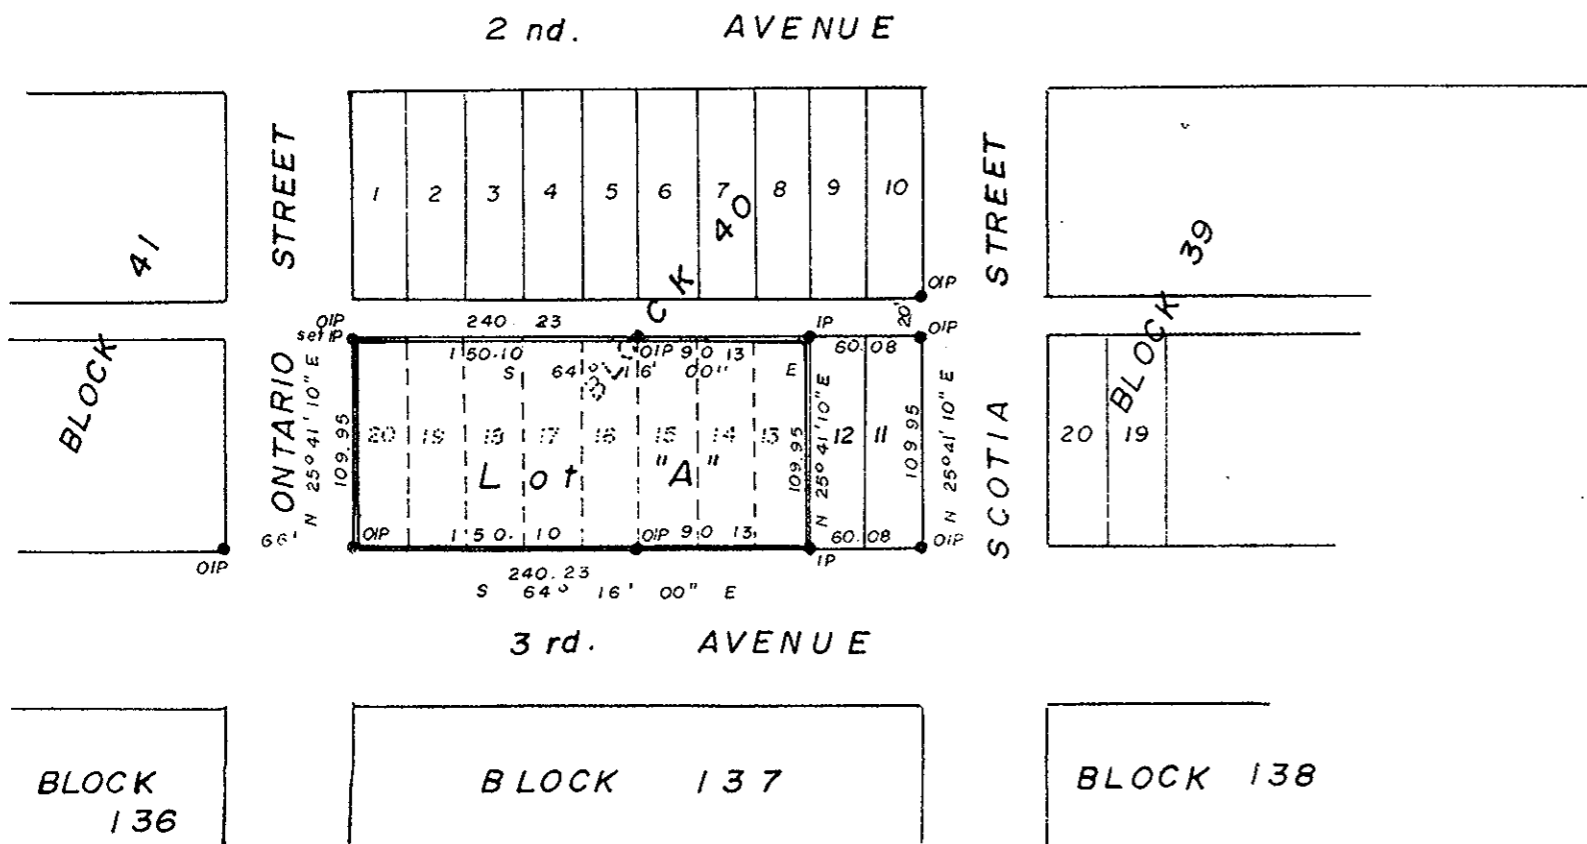

Bearings are astronomic, derived from
OIPs on south Bdy. Block 40 shown
as S 64° 16' 00" E on Plan 20007

● IP..... Standard Iron Post
○..... Denoting "Old"

I, A. Daniluck of the City of Prince George
British Columbia Land Surveyor, make oath and
say that I was present at and did personally
superintend the survey represented by this plan
and that the survey and plan are correct.
The said survey was completed on
the 23 day of October 1972

Approved under the Land Registry Act
on the 23 day of November 1972

[Signature]
Approving Officer
City of Prince George

[Signature]
A. DANILUCK, B.C.L.S.

Sworn before me at Prince George
this 24 day of October 1972

By: *[Signature]* Solicitor
Charles A. Hillford
Solicitor

[Signature]
Commissioner for taking affidavits
for British Columbia

This Plan lies within the
Fort George Regional District

McWilliam, Whyte, Goble & Associates
B.C. Land Surveyors
Prince George, Kamloops, Smithers

REF. NO.: 72291 B