

RECEIVED

JAN 30 1973

CITY ASSESSOR
PRINCE GEORGE

PLAN N^o **20615**

Deposited in the Land Registry
Office at Prince George, B.C. this
18 day of JANUARY, 1973.


E.T. SHOOLEY
Registrar
Per: J. Finckle
(SURVEYOR L.R.O.)

PLAN OF SUBDIVISION OF
LOT 81, PLAN 15185
DISTRICT LOT 2507
CARIBOO DISTRICT, BRITISH COLUMBIA

SCALE: 1" = 50'

NOTE: Bearings are astronomic, derived from the South
boundary of Lot 80, Plan 15185.

LEGEND: \odot OPCON denotes an old concrete monument found.
•OIP denotes an old iron pin found.
•IP denotes an iron pin set.

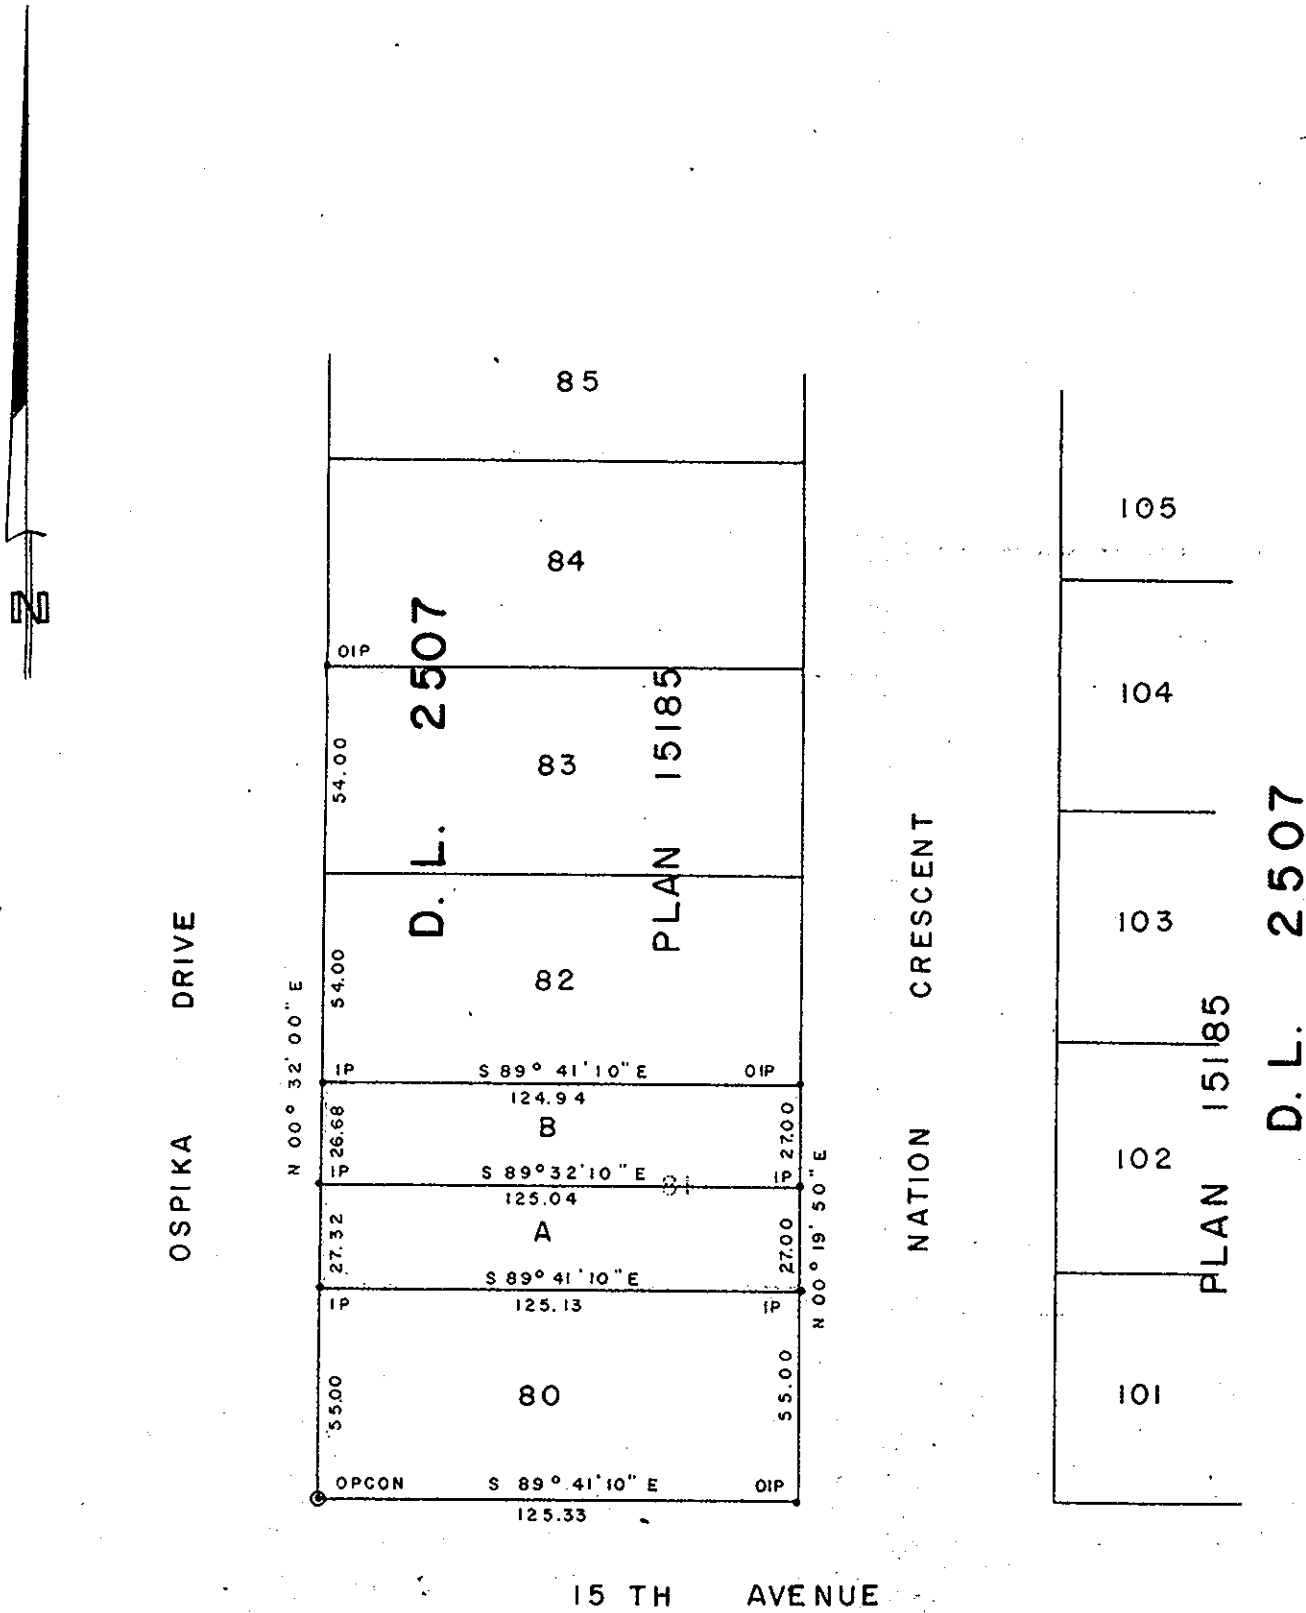

I, DONALD A. DUFFY of the City of Prince George,
a British Columbia Land Surveyor, make oath and say
that I was present at and did personally superintend
the survey represented by this plan and that the survey
and plan are correct. The said survey was completed
on the 8th day of JAN, 1973.

ATLANTA DEVELOPMENT CO. LTD.

Approved under the Land Registry Act
this 17th day of JAN, 1973.

Sworn before me this 8th
day of JAN, 1973. B.C.L.S.

[Signature]

[Signature]
Approving Officer, City of Prince George

A Commissioner for taking Affidavits
for British Columbia.

This plan lies within the Fraser-Fort George
Regional District.

W. D. USHER & ASSOCIATES
LAND SURVEYORS
PRINCE GEORGE - B.C.
FV 10 4688