

PLAN OF SUBDIVISION OF PART OF
 LOT 23, PLAN 9202
DISTRICT LOT 4040
 CARIBOO DISTRICT, BRITISH COLUMBIA

PLAN No **20747**


SCALE: 1" = 50'

Deposited in the Land Registry
 Office at Prince George, B.C. this
 21st day of February, 1973

NOTE: Bearings are astronomic, derived from the South
 boundary of Lot 23 as shown on Plan 18651.

LEGEND: •OPP denotes an old pipe post found.
 •OIP denotes an old iron pin found.
 •IP denotes an iron pin set.

E. L. Schaeley
 Registrar

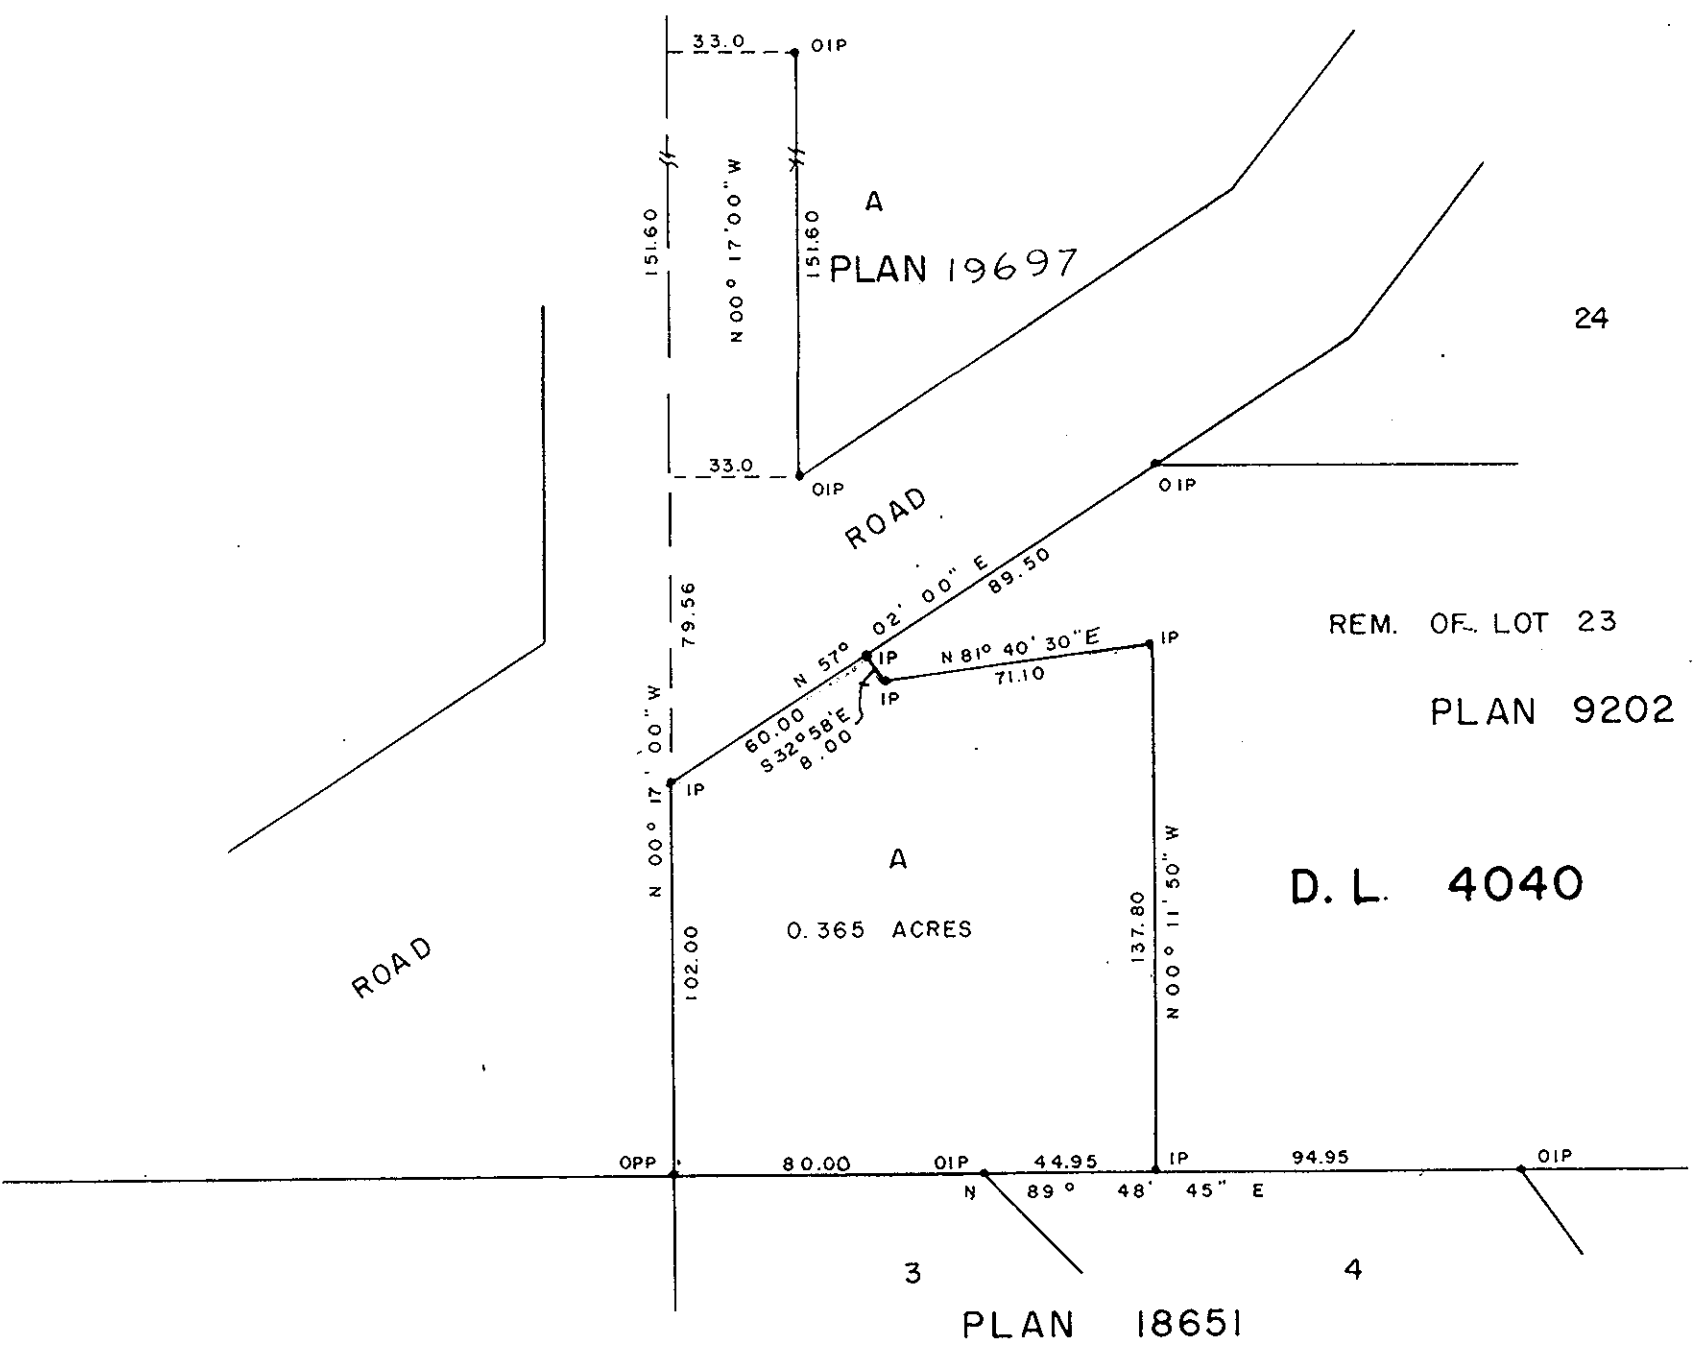

I, DONALD A. DUFFY of the City of Prince George,
 a British Columbia Land Surveyor, make oath and say
 that I was present at and did personally superintend
 the survey represented by this plan and that the survey
 and plan are correct. The said survey was completed
 on the 28th day of September, 1972.

[Signature]
 Sworn before me this 8TH
 day of FEB, 1973
 B.C.L.S.

A Commissioner for taking Affidavits
 for British Columbia.

Owner *[Signature]*

Witness *[Signature]*

Owner *[Signature]*

Witness *[Signature]*

Approved under the Land Registry Act
 this 6TH day of FEBRUARY, 1973.

[Signature]
 Approving Officer, Dept. of Highways.

This plan lies within the Fraser-Fort George
 Regional District.