

PLAN OF SUBDIVISION OF PART OF
FRACTIONAL N. E. 1/4 DISTRICT LOT 4040
 CARIBOO DISTRICT, BRITISH COLUMBIA


PLAN N^o **20784**
 Deposited in the Land Registry
 Office at Prince George, B.C. this
 6th day of MARCH, 1973.

SCALE: 1" = 200'

NOTE: Bearings are astronomic, derived from the North boundary
 of the Northwood Pulpmill Highway R/W, Plan 17194.

LEGEND: \odot OPCON denotes an old concrete monument found.
 •OPP denotes an old pipe post found.
 •OIP denotes an old iron pin found.
 •IP denotes an iron pin set.

E.T. SCHOOLEY
 Registrar
 per: *L.S. Finckel*
 (SURVEYOR L.R.O.)

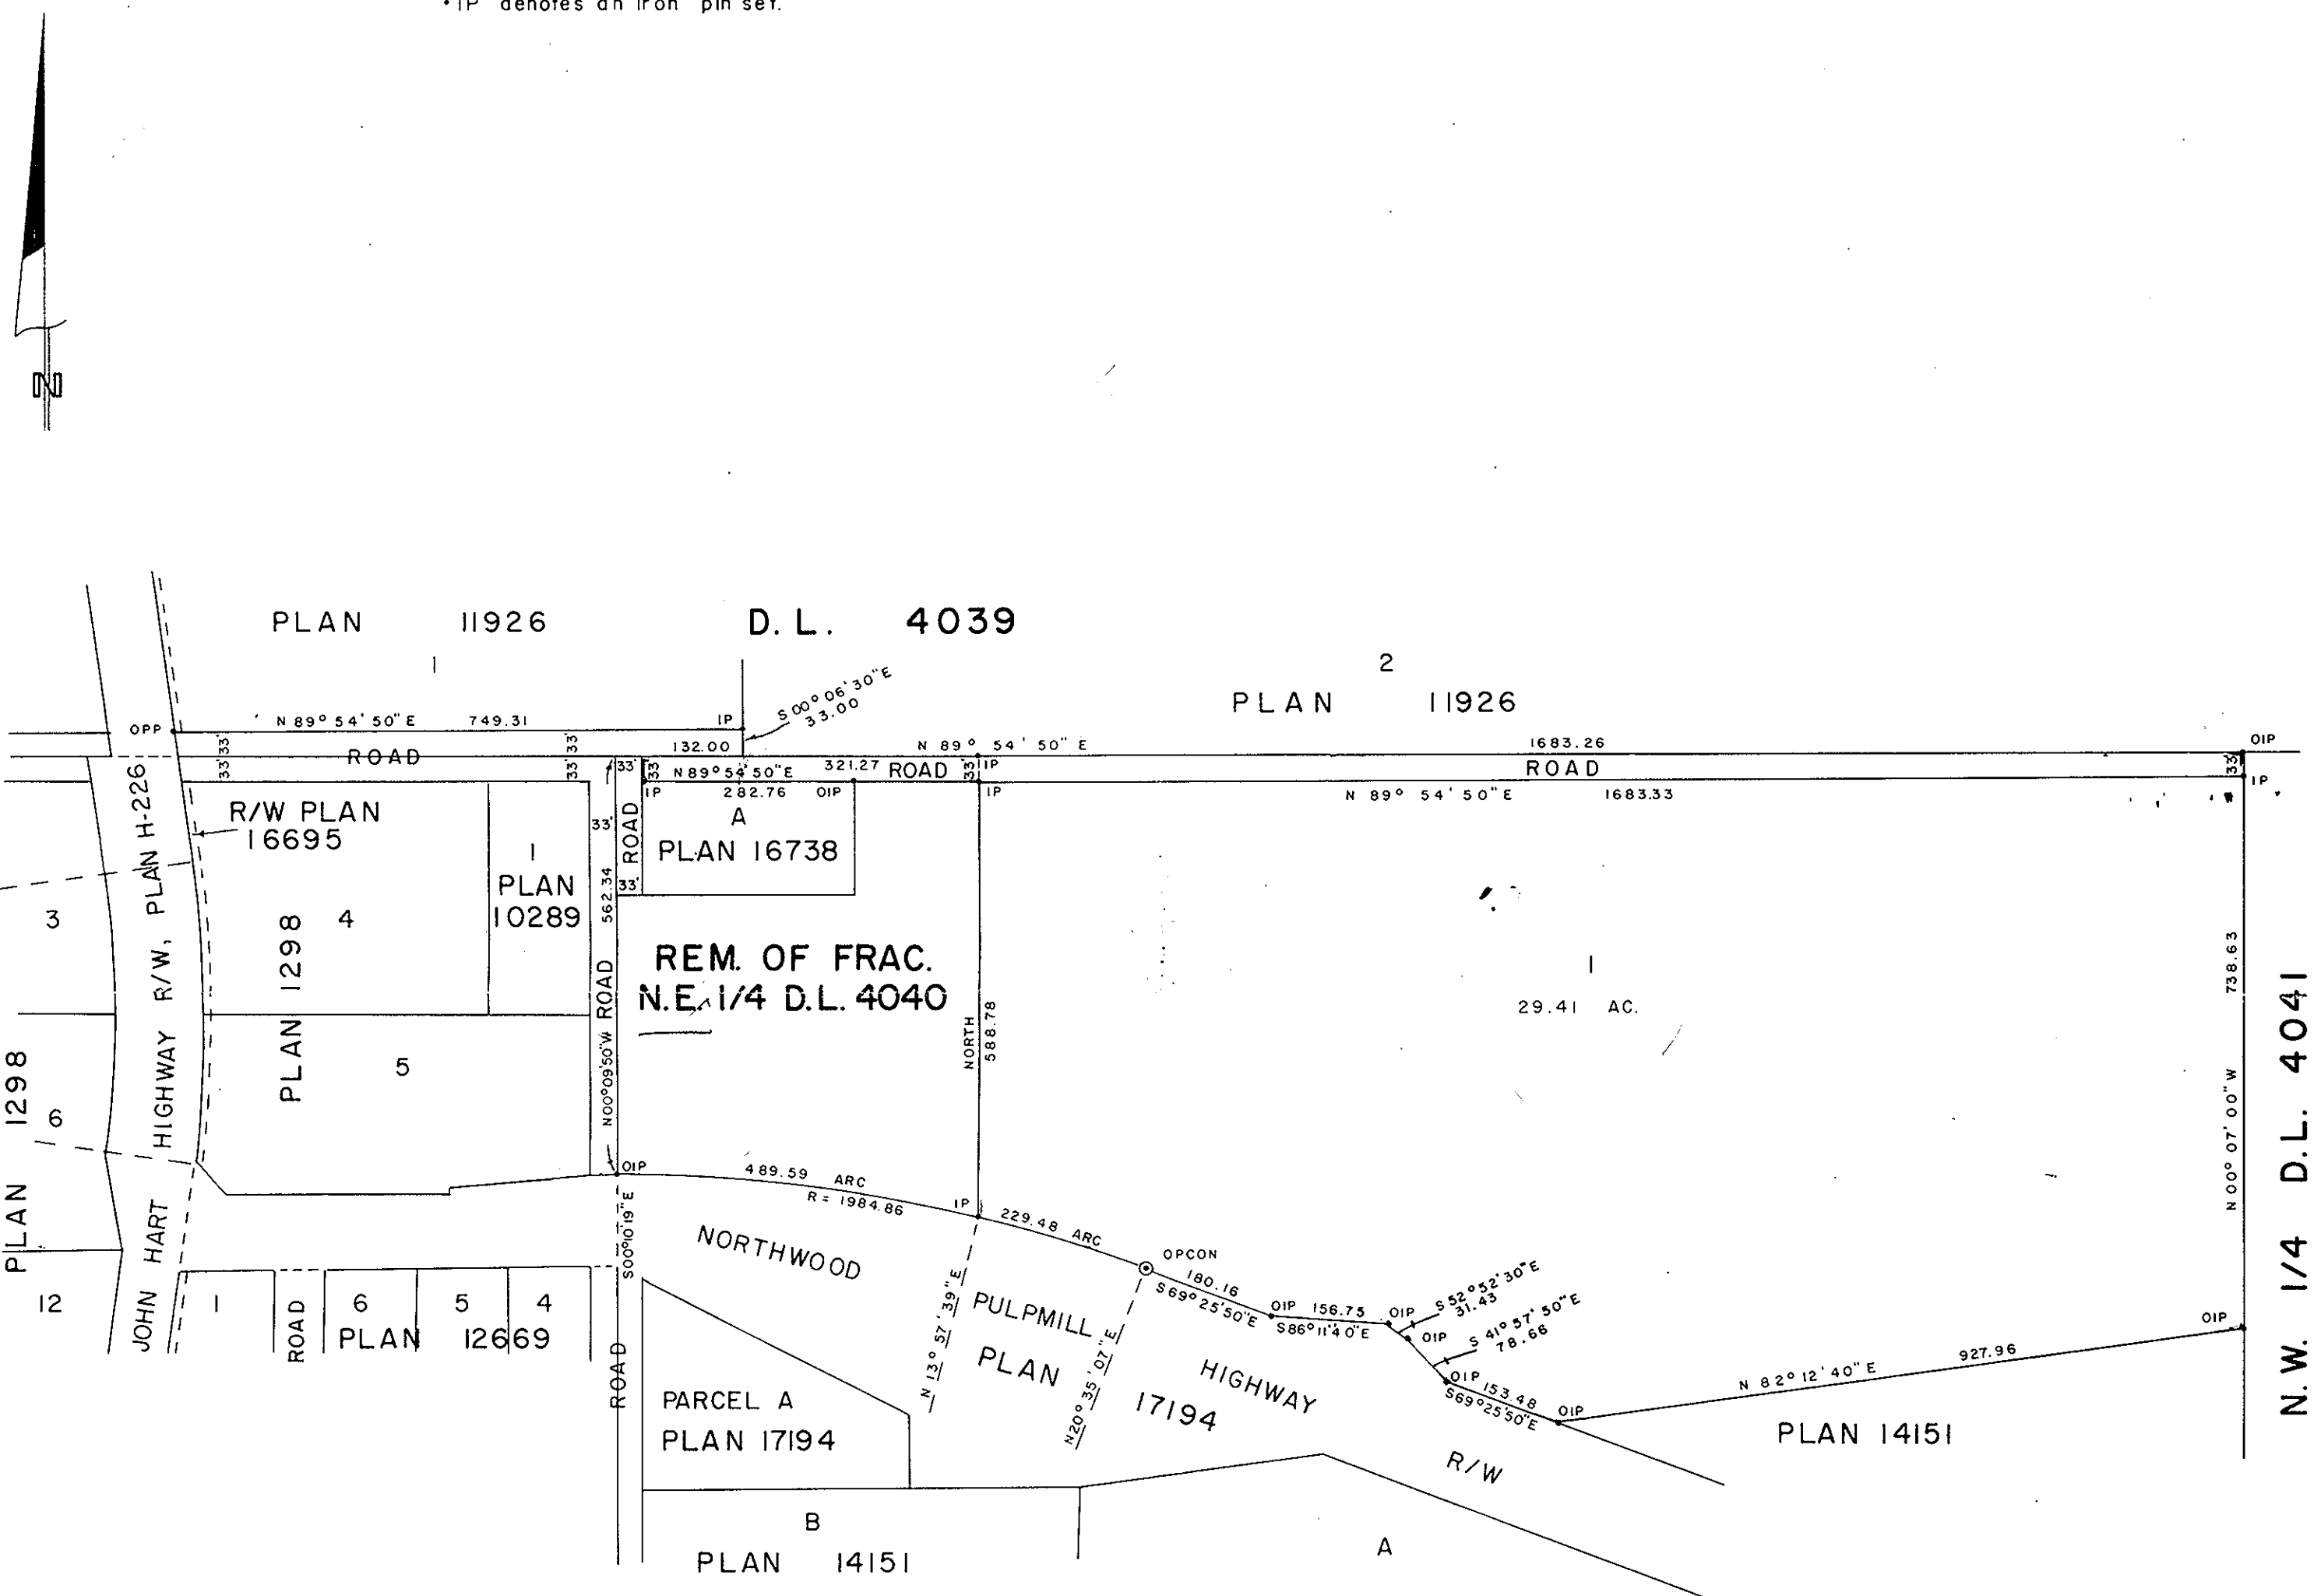

I, DONALD A. DUFFY of the City of Prince George,
 a British Columbia Land Surveyor, make oath and say
 that I was present at and did personally superintend
 the survey represented by this plan and that the survey
 and plan are correct. The said survey was completed
 on the 7th day of DEC., 1972

OWNER *Frank Kelly*

WITNESS *[Signature]*

Approved under the Land Registry Act
 this 23 day of FEBRUARY, 1973.

[Signature]
 Approving Officer, Dept. of Highways.

Sworn before me this 15th
 day of DECEMBER, 1972

[Signature]
 A Commissioner for taking Affidavits
 for British Columbia.

This plan lies within the Fraser-Fort George
 Regional District.