


PLAN OF SUBDIVISION OF
 WESTERLY 120 FEET OF PARCEL "Z",
 PLAN 646 (C/T G10896) AND PART OF
 EASTERLY 256 FEET OF PARCEL "Z"
 PLAN 646 (C/T 102998M)
 DISTRICT LOT 1429,
 CARIBOO DISTRICT.

SCALE: 1" = 100

PLAN No.: 20803

DEPOSITED IN THE LAND REGISTRY OFFICE AT
 PRINCE GEORGE THIS DAY OF 1973

REGISTRAR

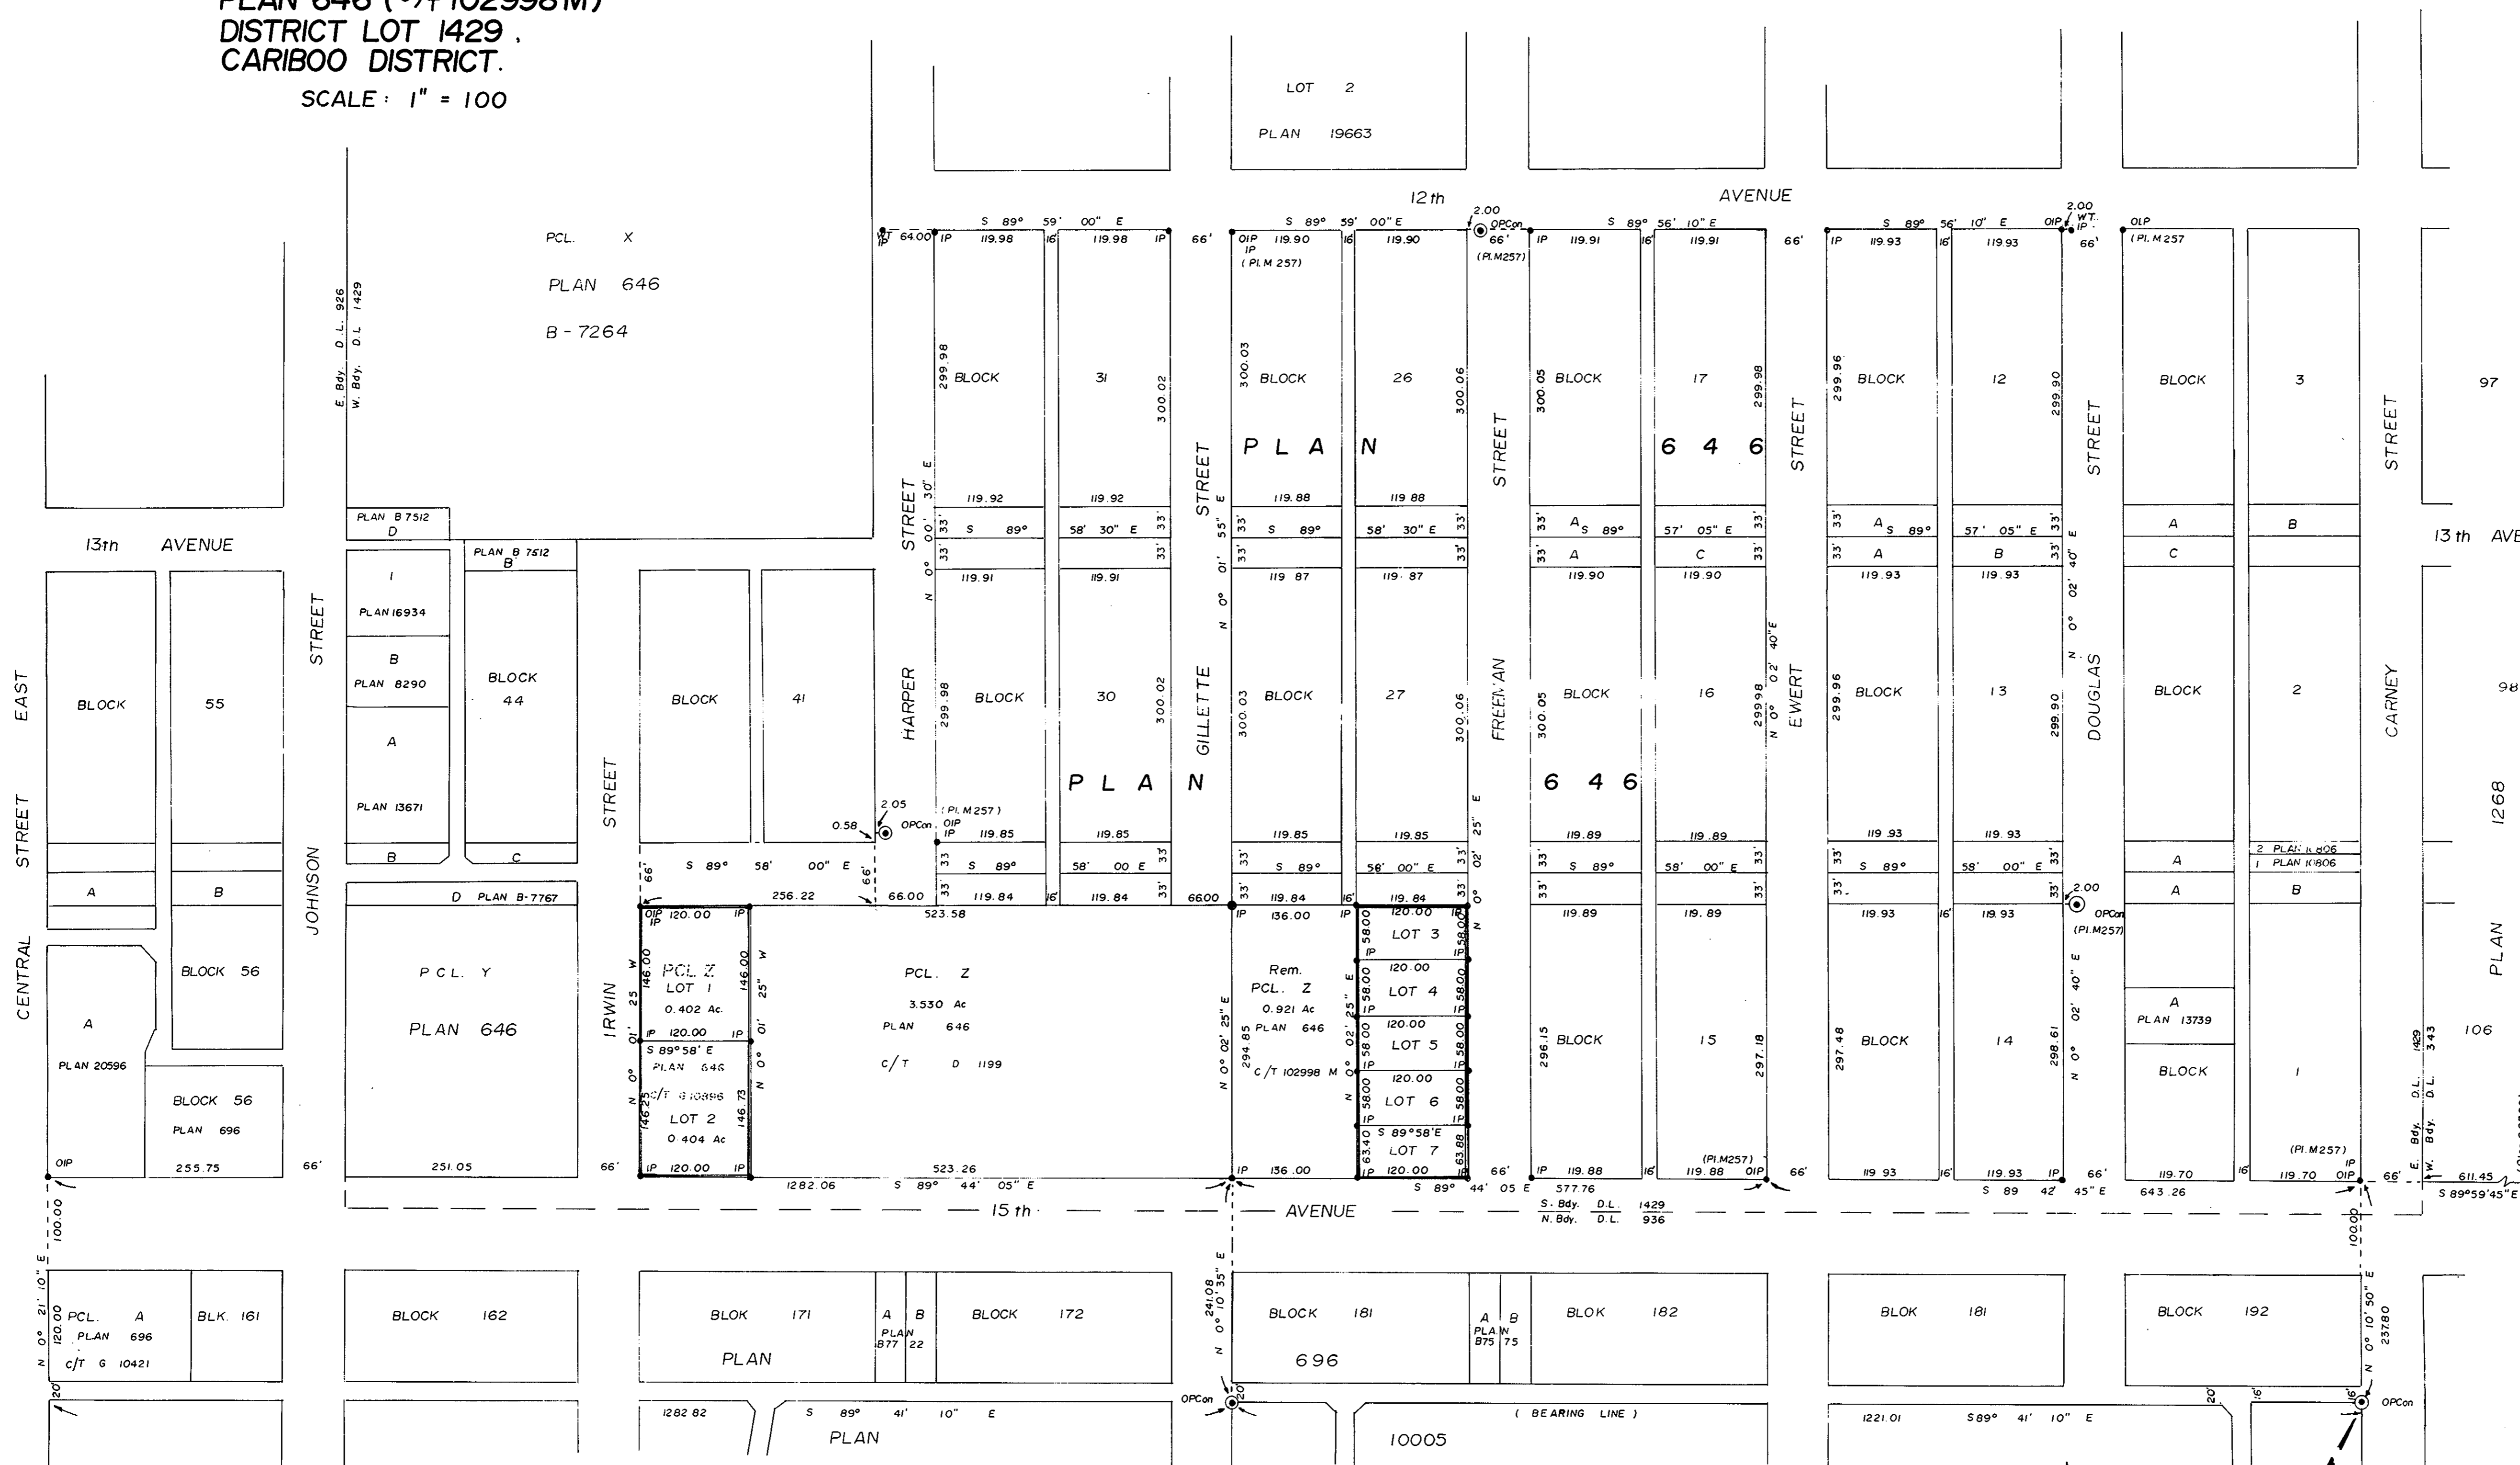

I, V BARTELL OF THE CITY OF PRINCE GEORGE
 BRITISH COLUMBIA LAND SURVEYOR MAKE OATH AND SAY
 THAT I WAS PRESENT AT AND DID PERSONALLY SUPERINTEND
 THE SURVEY REPRESENTED BY THIS PLAN, AND THAT THE
 SURVEY AND PLAN ARE CORRECT. THE SAID SURVEY WAS
 COMPLETED ON THE 14 DAY OF FEBRUARY 1973

V. Bartell
 V BARTELL B.C.L.S.

SWORN BEFORE ME AT PRINCE GEORGE, B.C.
 THIS 12 DAY OF February 1973

M.J. David
 A COMMISSIONER FOR TAKING AFFIDAVITS
 FOR BRITISH COLUMBIA

THIS PLAN LIES WITHIN THE FRASER-
 FORT GEORGE REGIONAL DISTRICT.

APPROVED UNDER THE LAND REGISTRY ACT
 THIS 22 DAY OF FEB 1973


P. E. Dlat
 APPROVIN OFFICIER CITY OF PRINCE GEORGE

THE SEAL OF THE CITY OF PRINCE GEORGE
 WAS AFFIXED HERETO IN THE PRESENCE OF

MAYOR
 CITY CLERK

BEARINGS ARE ASTRONOMIC, AND ARE DERIVED FROM
 OPCONS ON NORTH Bdy. OF PLAN 10005 SHOWN AS
 S 89° 41' 10" E.

PCOn - STANDARD CONCRETE POST
 IP - STANDARD IRON POST
 WT - DENOTING WITNESS
 O - DENOTING OLD

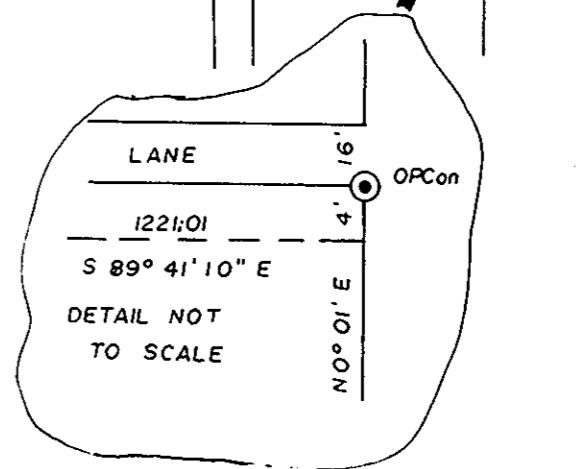

McWILLIAM-WHYTE-GOBLE & ASSOCIATES
 B.C. LAND SURVEYORS
 PRINCE GEORGE - SMITHERS - KAMLOOPS

REF. No.: 73100-3