

PLAN OF SUBDIVISION OF
DISTRICT LOT 10240
EXCEPT PLANS 17312 & 18234
CARIBOO DISTRICT, BRITISH COLUMBIA

PLAN N^o 20846

Deposited in the Land Registry
Office at Prince George, B.C. this
11. day of APRIL, 1973.


SCALE: 1" = 200'

NOTE: Bearings are astronomic, derived from the North
boundary of D.L. 10240 as shown on Plan 14918.

LEGEND: • OPP denotes an old pipe post found.
• OIP denotes an old iron pin found.
• IP denotes an iron pin set.
WT denotes witness.

E.T. SCHOOLEY
Registrar

per: J. J. Finlay
(SURVEYOR L.R.O.)

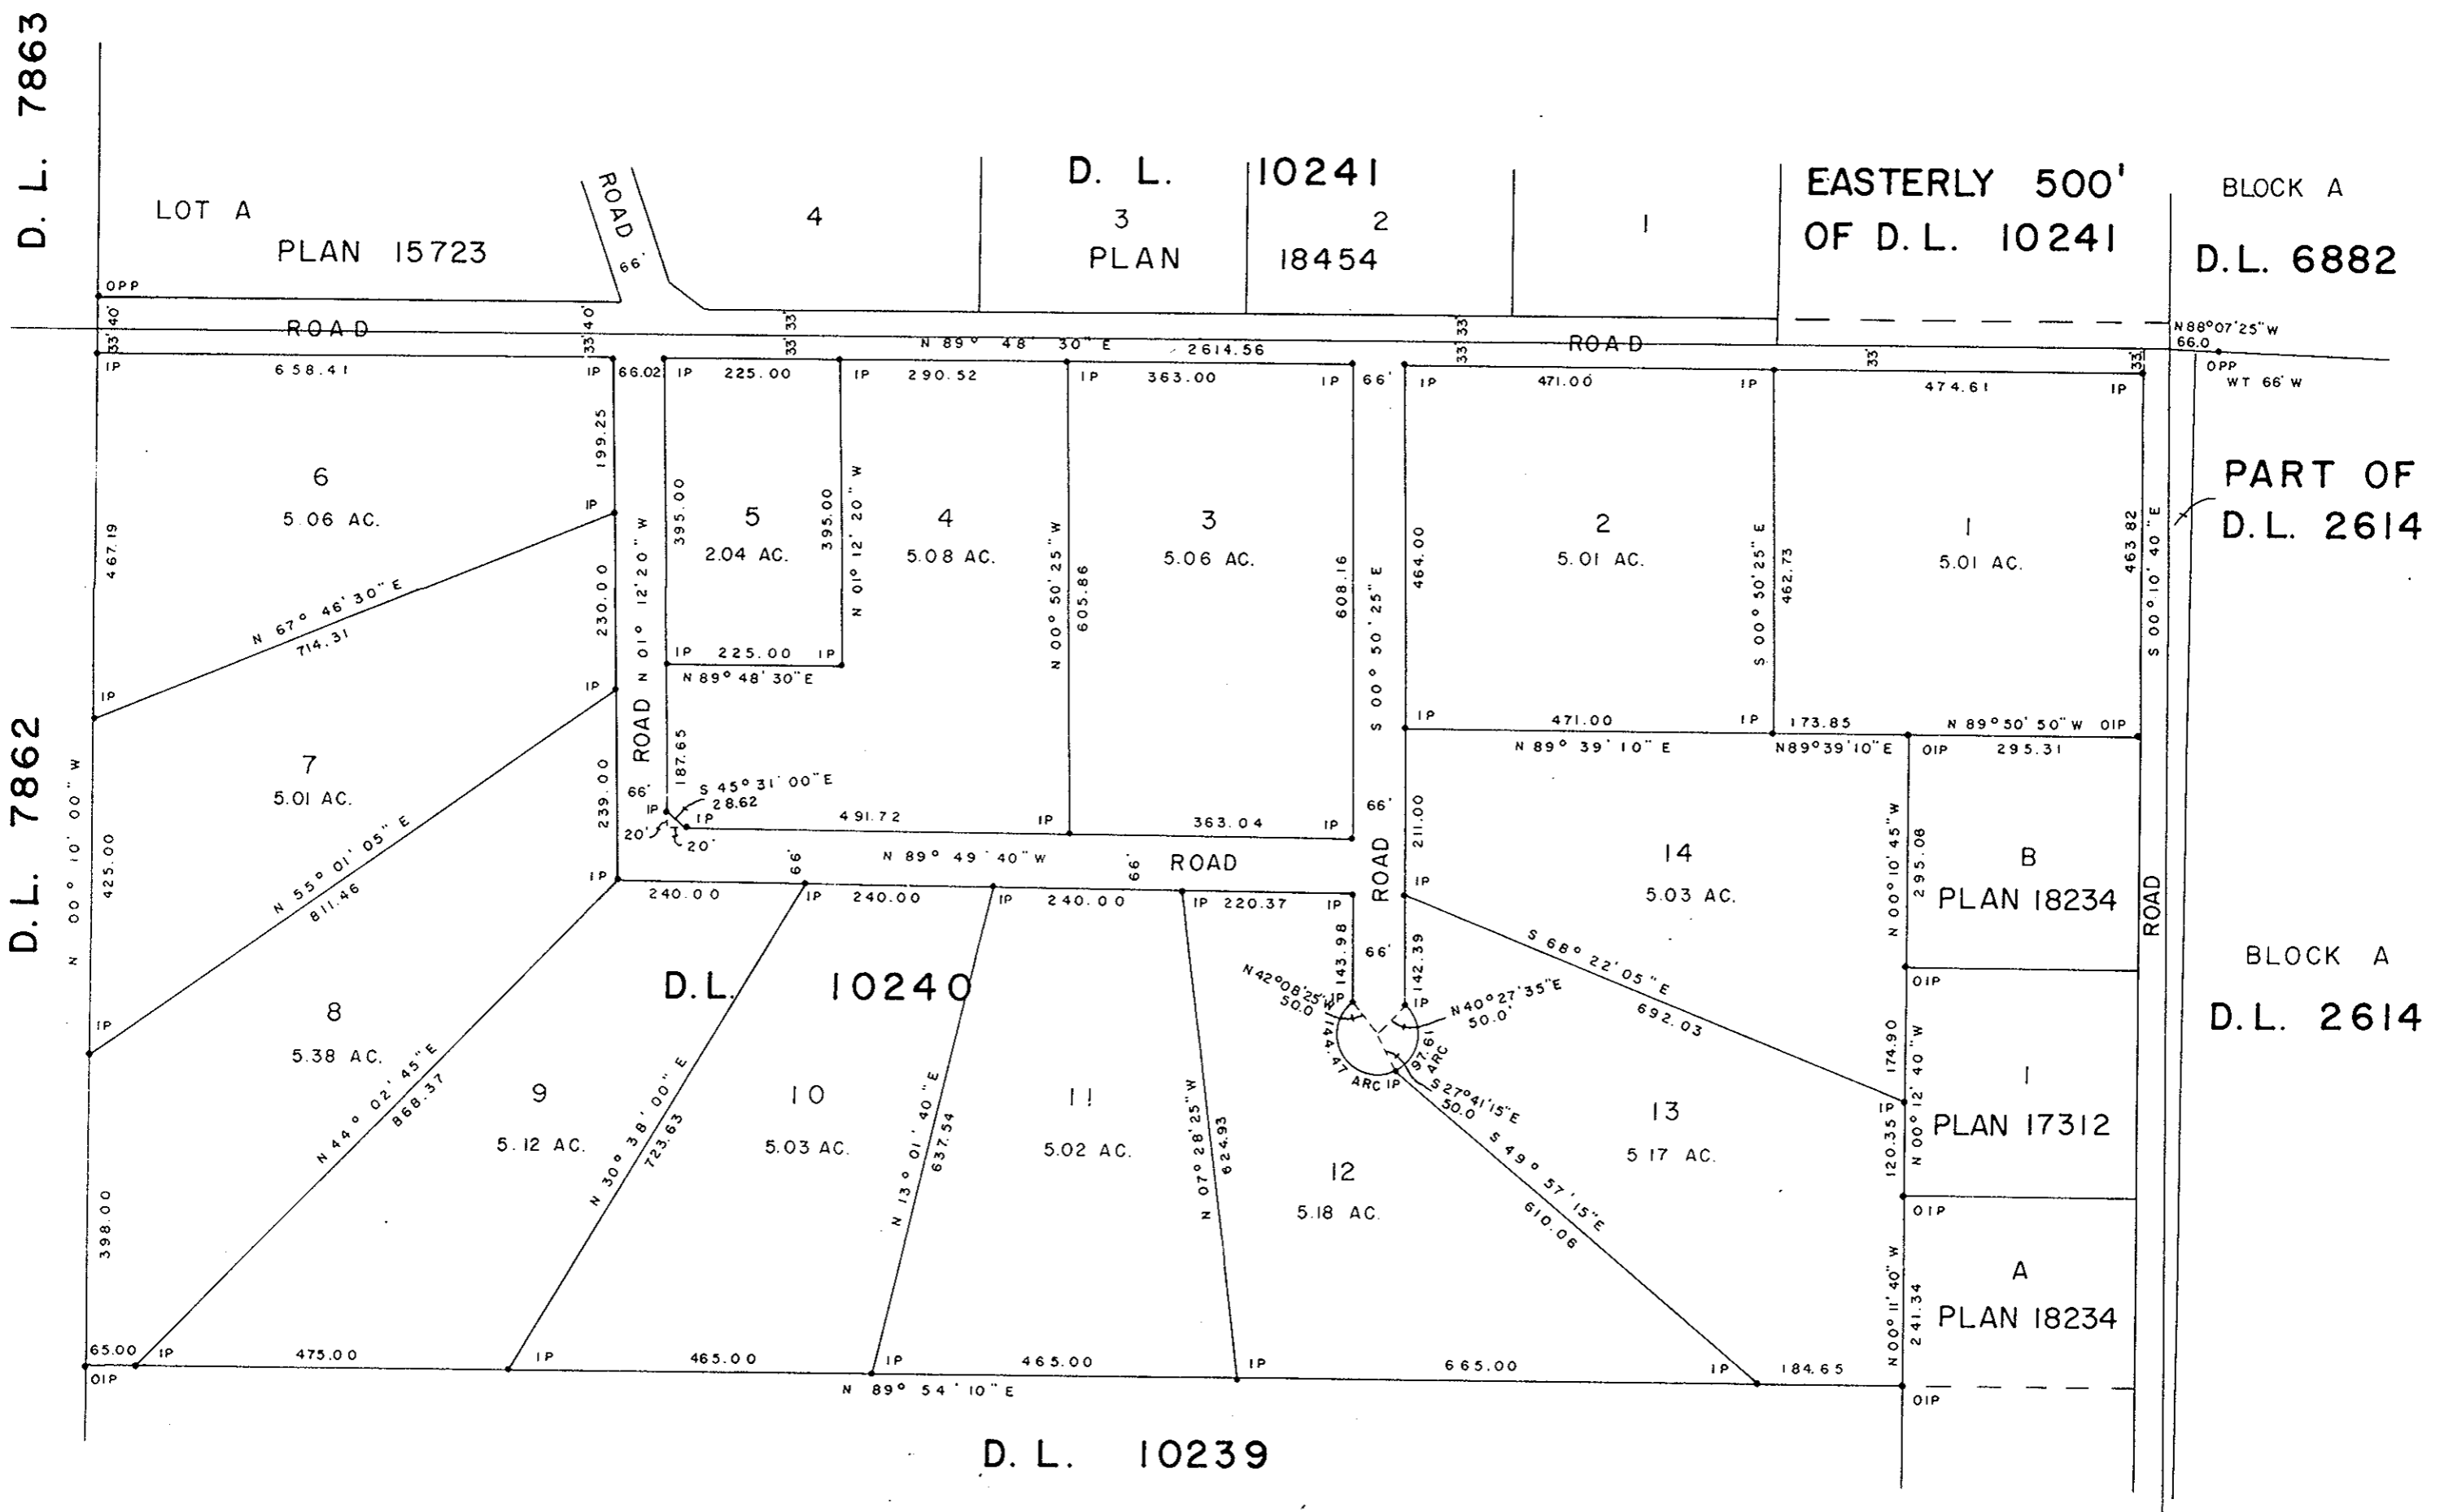

I, DONALD A. DUFFY of the City of Prince George, a British Columbia Land Surveyor, make oath and say that I was present at and did personally superintend the survey represented by this plan and that the survey and plan are correct. The said survey was completed on the 8th day of March, 1973.

McMILLAN INDUSTRIES LTD.

C. M. McMillan President

Approved under the Land Registry Act
this 21st day of March, 1973

D. Duffy
Approving Officer, Dept. of Highways

Sworn before me this 26
day of March, 1973

B.C.L.S.

A Commissioner for taking Affidavits
for British Columbia.

This plan lies within the Fraser-Fort George
Regional District.

W. D. USHER & ASSOCIATES
LAND SURVEYORS
PRINCE GEORGE - B.C.
FC 3890