

EXPLANATORY PLAN OF RIGHT - OF - WAY
THROUGH THE NORTH WEST QUARTER OF
DISTRICT LOT 2012 , CARIBOO DISTRICT.
FOR PURPOSE OF ELECTRIC POWER DISTRIBUTION.

PLAN 20847

DEPOSITED IN THE LAND REGISTRY OFFICE
AT PRINCE GEORGE, B.C.
THIS 10 DAY OF APRIL, 1978.

SCALE : 1 INCH = 200 FEET

LEGEND:

BEARINGS ARE ASTRONOMIC AND ARE DERIVED FROM RIGHT OF WAY PLAN A-2892.

> E.T. SCHOOLEY
REGISTRAR


per:

J. S. ...
(SURVEYOR L.R.D.)

NORTH WEST QUARTER

N.E. 1/4

N.E. 1/4

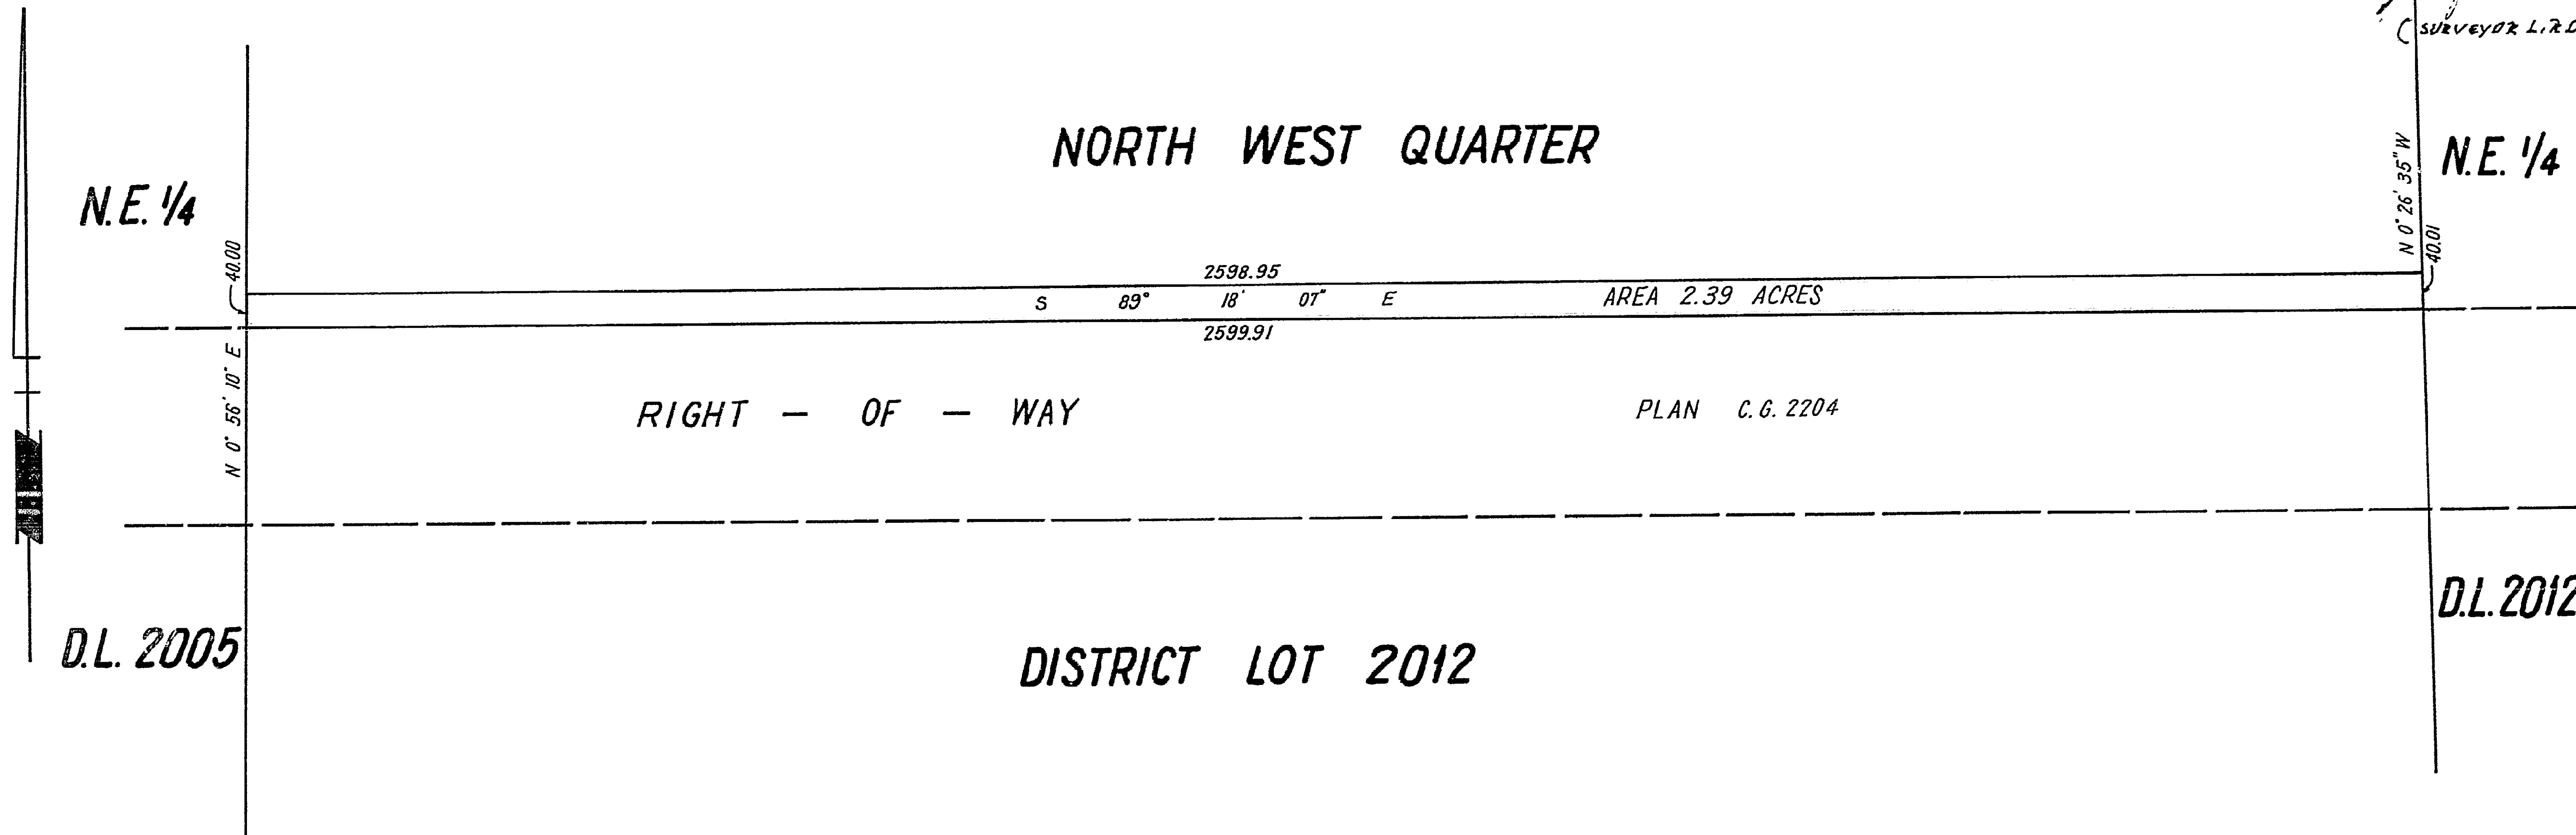

D.L. 2005

DISTRICT LOT 2012

D.L. 2012

THIS PLAN LIES WITHIN THE FRASER
FORT GEORGE REGIONAL DISTRICT.

CERTIFIED CORRECT ACCORDING TO LAND REGISTRY
OFFICE RECORDS.
THIS 23rd DAY OF June, 1971.

Robert H. Bracey

B.C.L.S.