

RECEIVED

JUN 8 1973

CITY ASSESSOR  
PRINCE GEORGE

PLAN N<sup>o</sup> **20873**

Deposited in the Land Registry  
Office at Prince George, B.C. this  
24 day of APRIL, 1973.

E.T. SCHOOLEY  
Registrar


Per: I. Spindler  
(SURVEYOR I.R.O.)

PLAN OF SUBDIVISION OF  
LOT 96, PLAN 16510  
EXCEPT PLAN 16764  
**DISTRICT LOT 2610**  
CARIBOO DISTRICT, BRITISH COLUMBIA

SCALE: 1" = 50'

NOTE: Bearings are astronomic, derived from the South  
boundary of Lot 97, Plan 16510, as shown on  
Plan 16764.

LEGEND: •OPCON denotes an old concrete monument found.  
•OIP denotes an old iron pin found.  
•IP denotes an iron pin set.

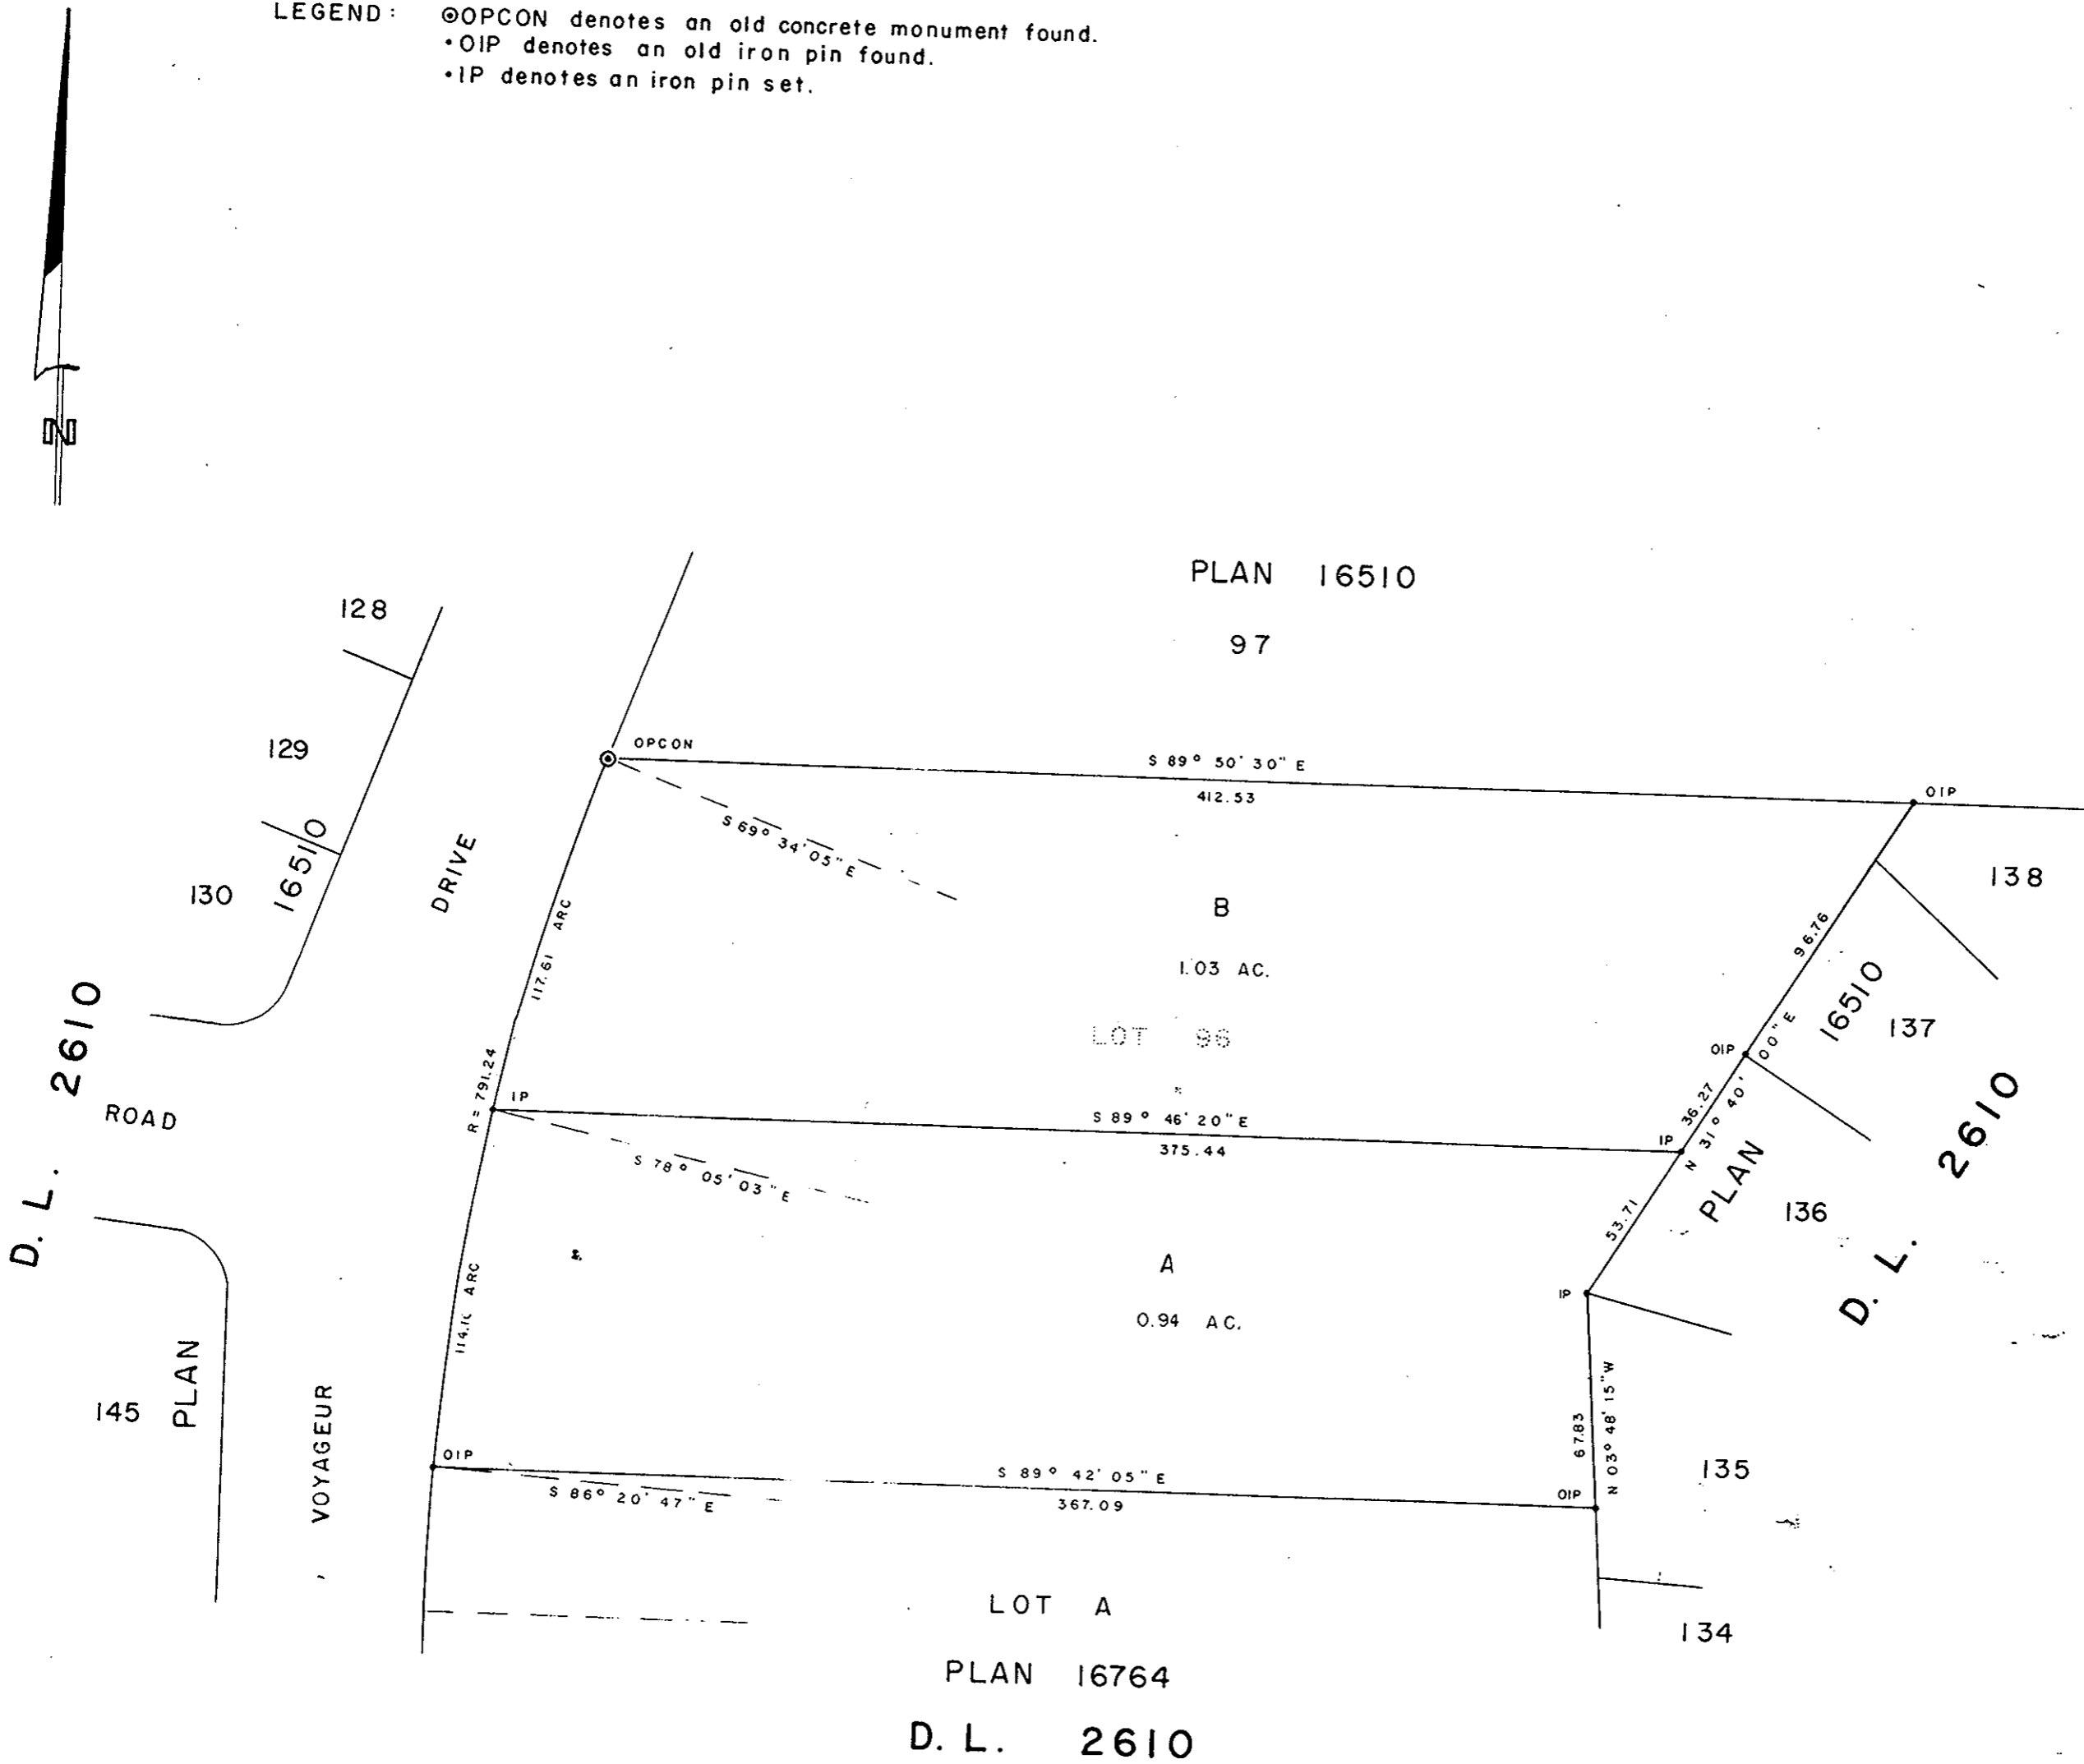

The seal of the City of Prince George  
was affixed hereto in the presence of:

W. Moffat  
Mayor

James  
Clerk

Northernfreehold Ltd.  
Medman  
Pres.

Approved under the Land Registry Act  
this 16<sup>th</sup> day of APRIL, 1973.

C. E. Olt.  
Approving Officer, City of Prince George

This plan lies within the Fraser-Fort George  
Regional District.

I, DONALD A. DUFFY of the City of Prince George,  
a British Columbia Land Surveyor, make oath and say  
that I was present at and did personally superintend  
the survey represented by this plan and that the survey  
and plan are correct. The said survey was completed  
on the 16th day of March, 1973.

Sworn before me this 21<sup>st</sup>  
day of March, 1973.

A Commissioner for taking Affidavits  
for British Columbia.