

PLAN of SUBDIVISION
of LOTS 1- 4 incl., BLOCK 20,
PLAN 1268, D.L. 343
CARIBOO DISTRICT.
Scale: 1" = 100'


PLAN NO.: 20894
Deposited in the Land Registry Office at
Prince George this 11th day of May 1973.

E.T. SCHOOLEY
Registrar
Per: *L. Simstok*
(SURVEYOR L.R.O.)

RECEIVED

JUN 8 1973

CITY ASSESSOR
PRINCE GEORGE

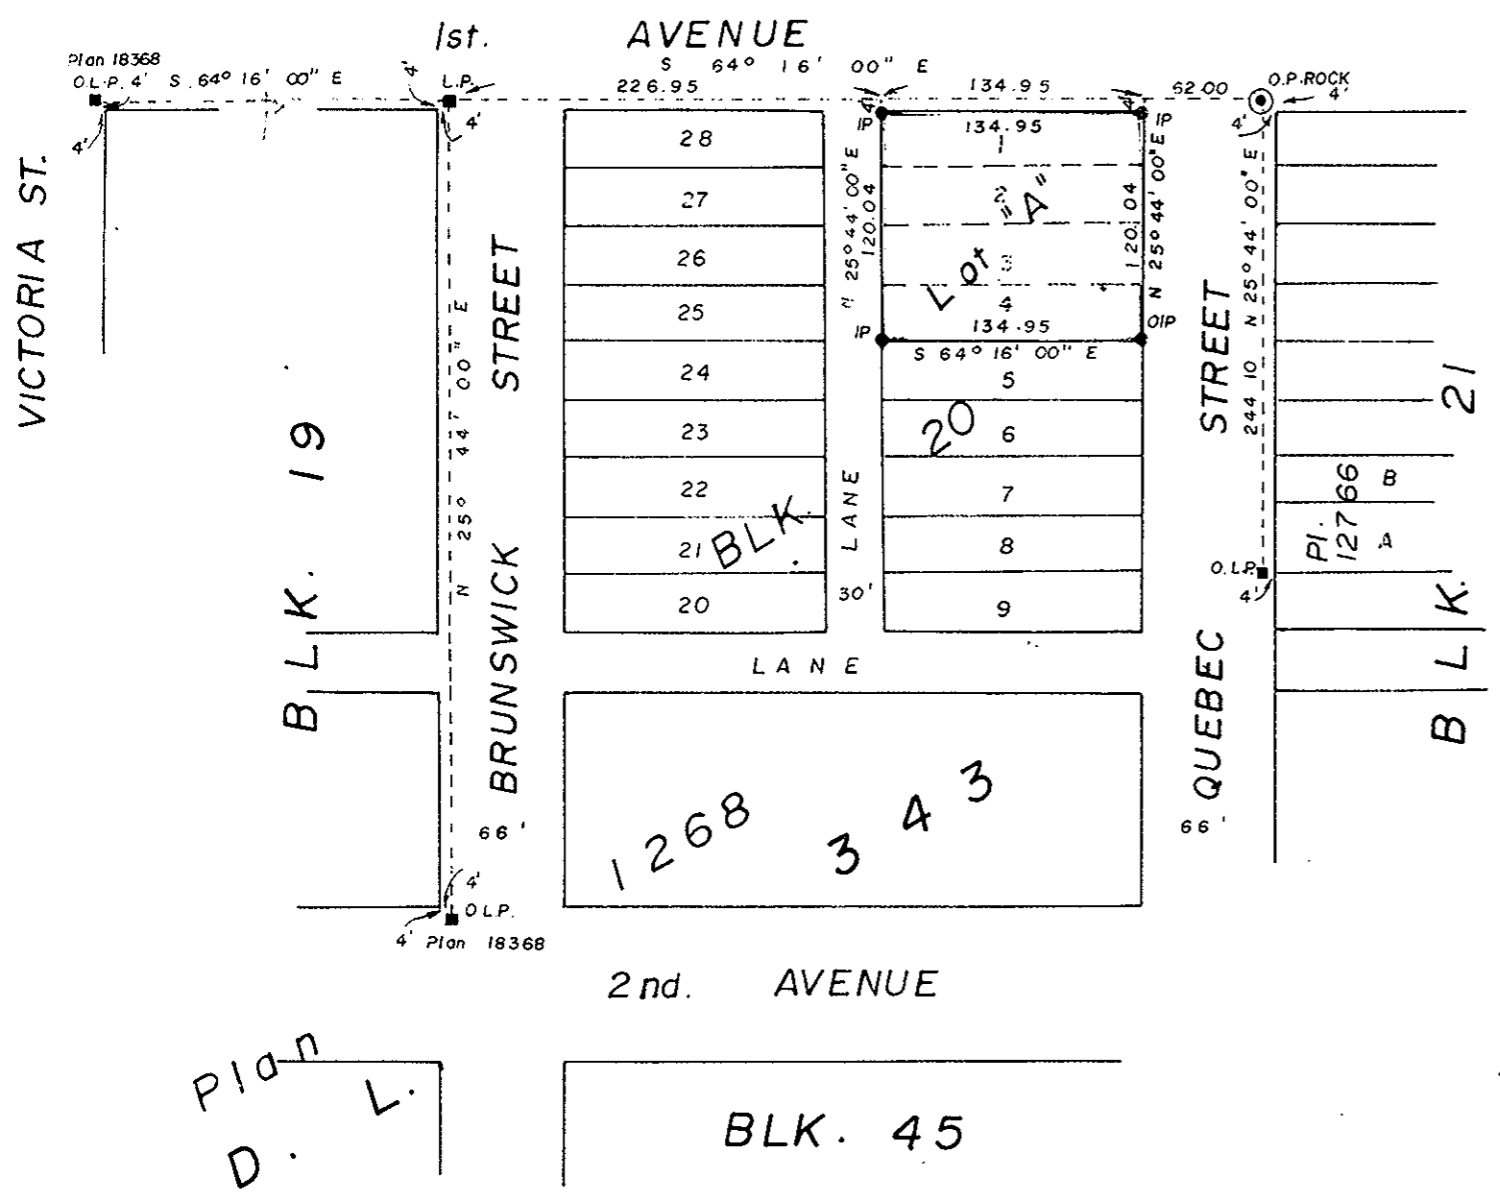

Bearings are astronomic, derived from
O.P. Rock and O.L.P. on East Bdy. of
Quebec St., shown as N 25°44'E on
Plan 12766
⊙ P. Rock Standard Rock Post.
■ L.P. Lead Plug
● IP. Standard Iron Post.
○ Denoting "Old."

I, A. Daniluck of the City of Prince George
British Columbia Land Surveyor, make oath
and say that I was present at and did personally
superintend the survey represented by this
plan and that the survey and plan are
correct.

The said survey was completed on
the 5 day of April 1973

A. Daniluck
A. Daniluck, B.C.L.S.

Approved under the Land Registry Act
on the 16th day of APRIL 1973.

C. E. Olat
Approving Officer
City of Prince George

Sworn before me at Prince George
this 9 day of April 1973

A. Wilson
A Commissioner for taking affidavits
for British Columbia

Owner *H. ...*

Witness -----

This plan lies within the FRASER
FORT GEORGE Regional District.

Mc. WILLIAM, WHYTE, GOBLE & ASSOCIATES
B. C. LAND SURVEYORS
PRINCE GEORGE, KAMLOOPS, SMITHERS
REF. NO.: 73071