

RECEIVED

JUL 9 1973

CITY ASSESSOR
PRINCE GEORGE

PLAN N^o 20960

Deposited in the Land Registry
Office at Prince George, B.C. this
11 day of JUNE, 1973.

E.T. SCHOOLEY
Registrar


781: *J. J. Finlayson*
(SURVEYOR L.R.O.)

PLAN OF SUBDIVISION OF
LOTS 13, 14 & A, BLOCK 57, &
LOT A, BLOCK 64, PLAN 752
DISTRICT LOT 937
CARIBOO DISTRICT - BRITISH COLUMBIA

SCALE: 1" = 100'

NOTE: Bearings are astronomic, derived from the South
boundary of Second Avenue, as shown on Plan 20132.

LEGEND: ●OPCON denotes an old concrete monument found.
●OIP denotes an old iron pin found.
●IP denotes an iron pin set.

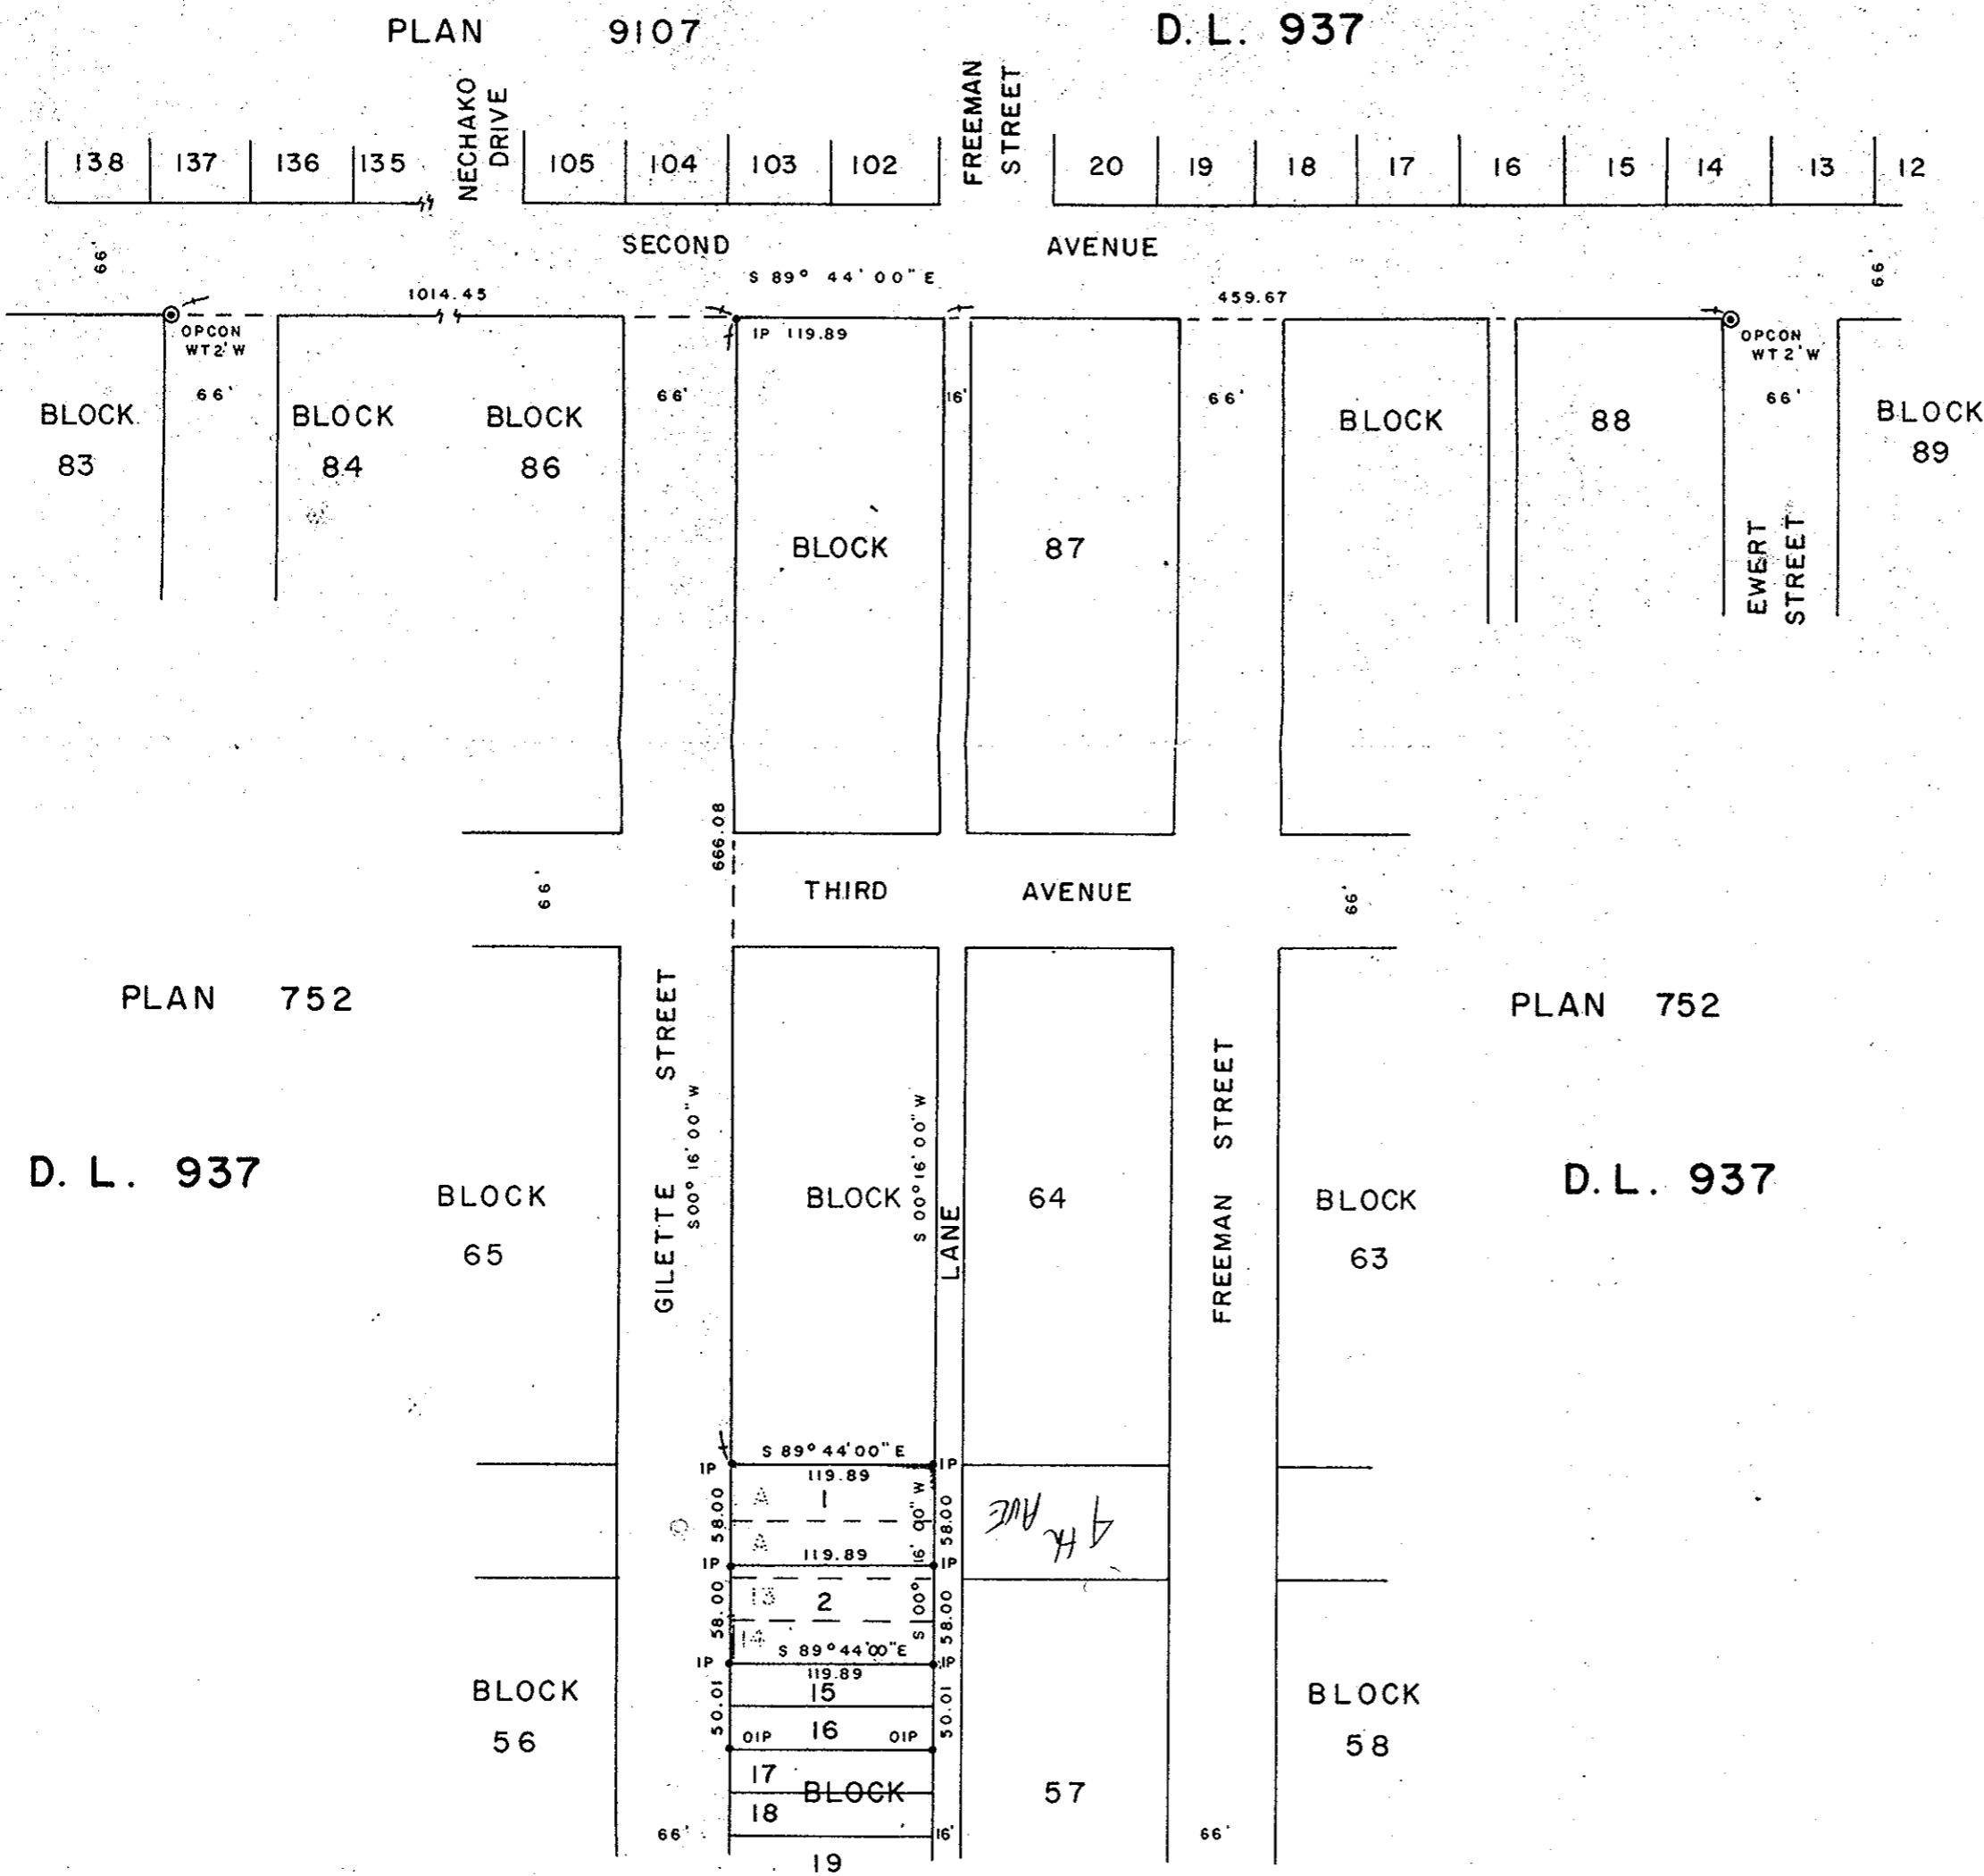

I, DONALD A. DUFFY, of the City of Prince George, a British Columbia Land Surveyor, make oath and say that I was present at and did personally superintend the survey represented by this plan and that the survey and plan are correct. The said survey was completed on the 25 day of MAY, 1973.

[Signature]
B.C.L.S.

Sworn before me this 31 day of MAY, 1973

[Signature]
A Commissioner for taking Affidavits for British Columbia.

Owner *W. Bunch*

Witness *[Signature]*

Owner *[Signature]*

Witness *[Signature]*

Approved under the Land Registry Act this 6th day of JUNE, 1973.

C. E. Obit
Approving Officer, City of Prince George

This plan lies within the Fraser-Fort George Regional District.