

PLAN OF SUBDIVISION
of PART of BLOCK "A"
DISTRICT LOT 751,
CARIBOO DISTRICT

Scale: 1" = 100'

PLAN NO.: 20993

Deposited in the Land Registry Office
at Prince George on the 20. day of JUNE 1973.

RECEIVED


E.T. SCHOOLEY
Registrar
[Signature]
(SURVEYOR L.R.O.)

JUL 9 1978

CITY ASSESSOR
PRINCE GEORGE

EVERY DEVELOPMENT LTD
[Signature]
PRES

WILLIAMS DEVELOPMENT LTD
[Signature]
PRES

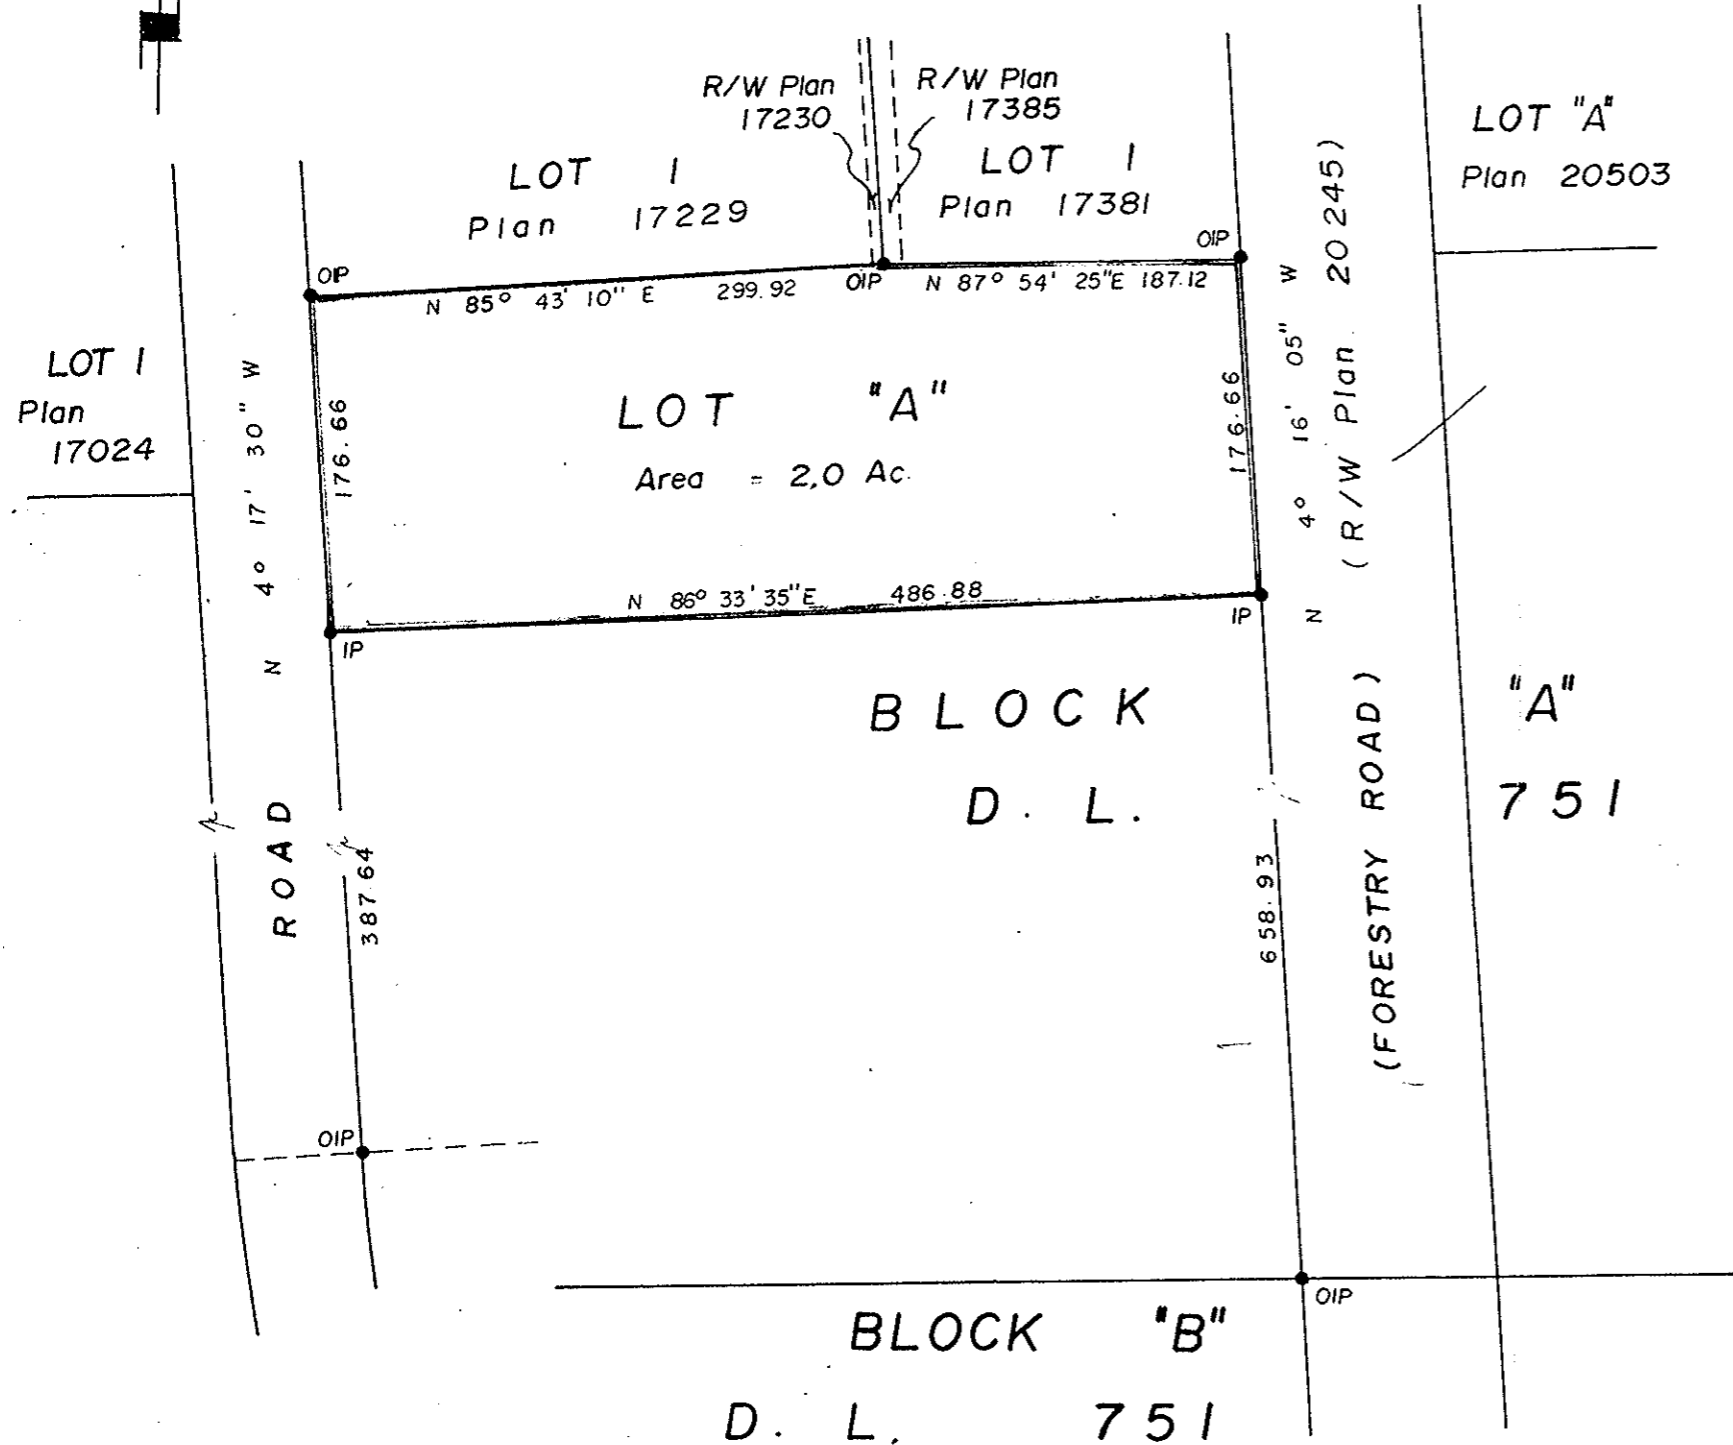

Bearings are astronomic, derived from
Southerly Boundary of Lot 1, Plan 17229,
shown as N 85° 43' 10" E

- IP Standard Iron Post.
- OIP Old Iron Post.

I, D. Keown of the City of Prince George
British Columbia Land Surveyor, make oath
and say that I was present at and did personally
superintend the survey represented by this
plan and that the survey and plan are
correct.

The said survey was completed on
the 4 day of April 1973.

Approved under the Land Registry Act
on the 19th day of JUNE 1973.

[Signature]
Approving Officer - City Engineer
City of Prince George

[Signature]
D. Keown, B.C.L.S.

Sworn before me at Prince George
this 5th day of April 1973

Owner *[Signature]*

[Signature]
A commissioner for taking affidavits
for British Columbia

Witness *[Signature]*

This plan lies within the FRASER -
FORT GEORGE Regional District.

Mc. WILLIAM, WHYTE, GOBLE & ASSOCIATES
B.C. LAND SURVEYORS
PRINCE GEORGE, KAMLOOPS, SMITHERS

REF. NO.: 73068