


Nov 30179

PLAN OF SUBDIVISION
OF PART OF BLOCK "B",
D. L. 751, CARIBOO DISTRICT.

Scale : 1" = 200'

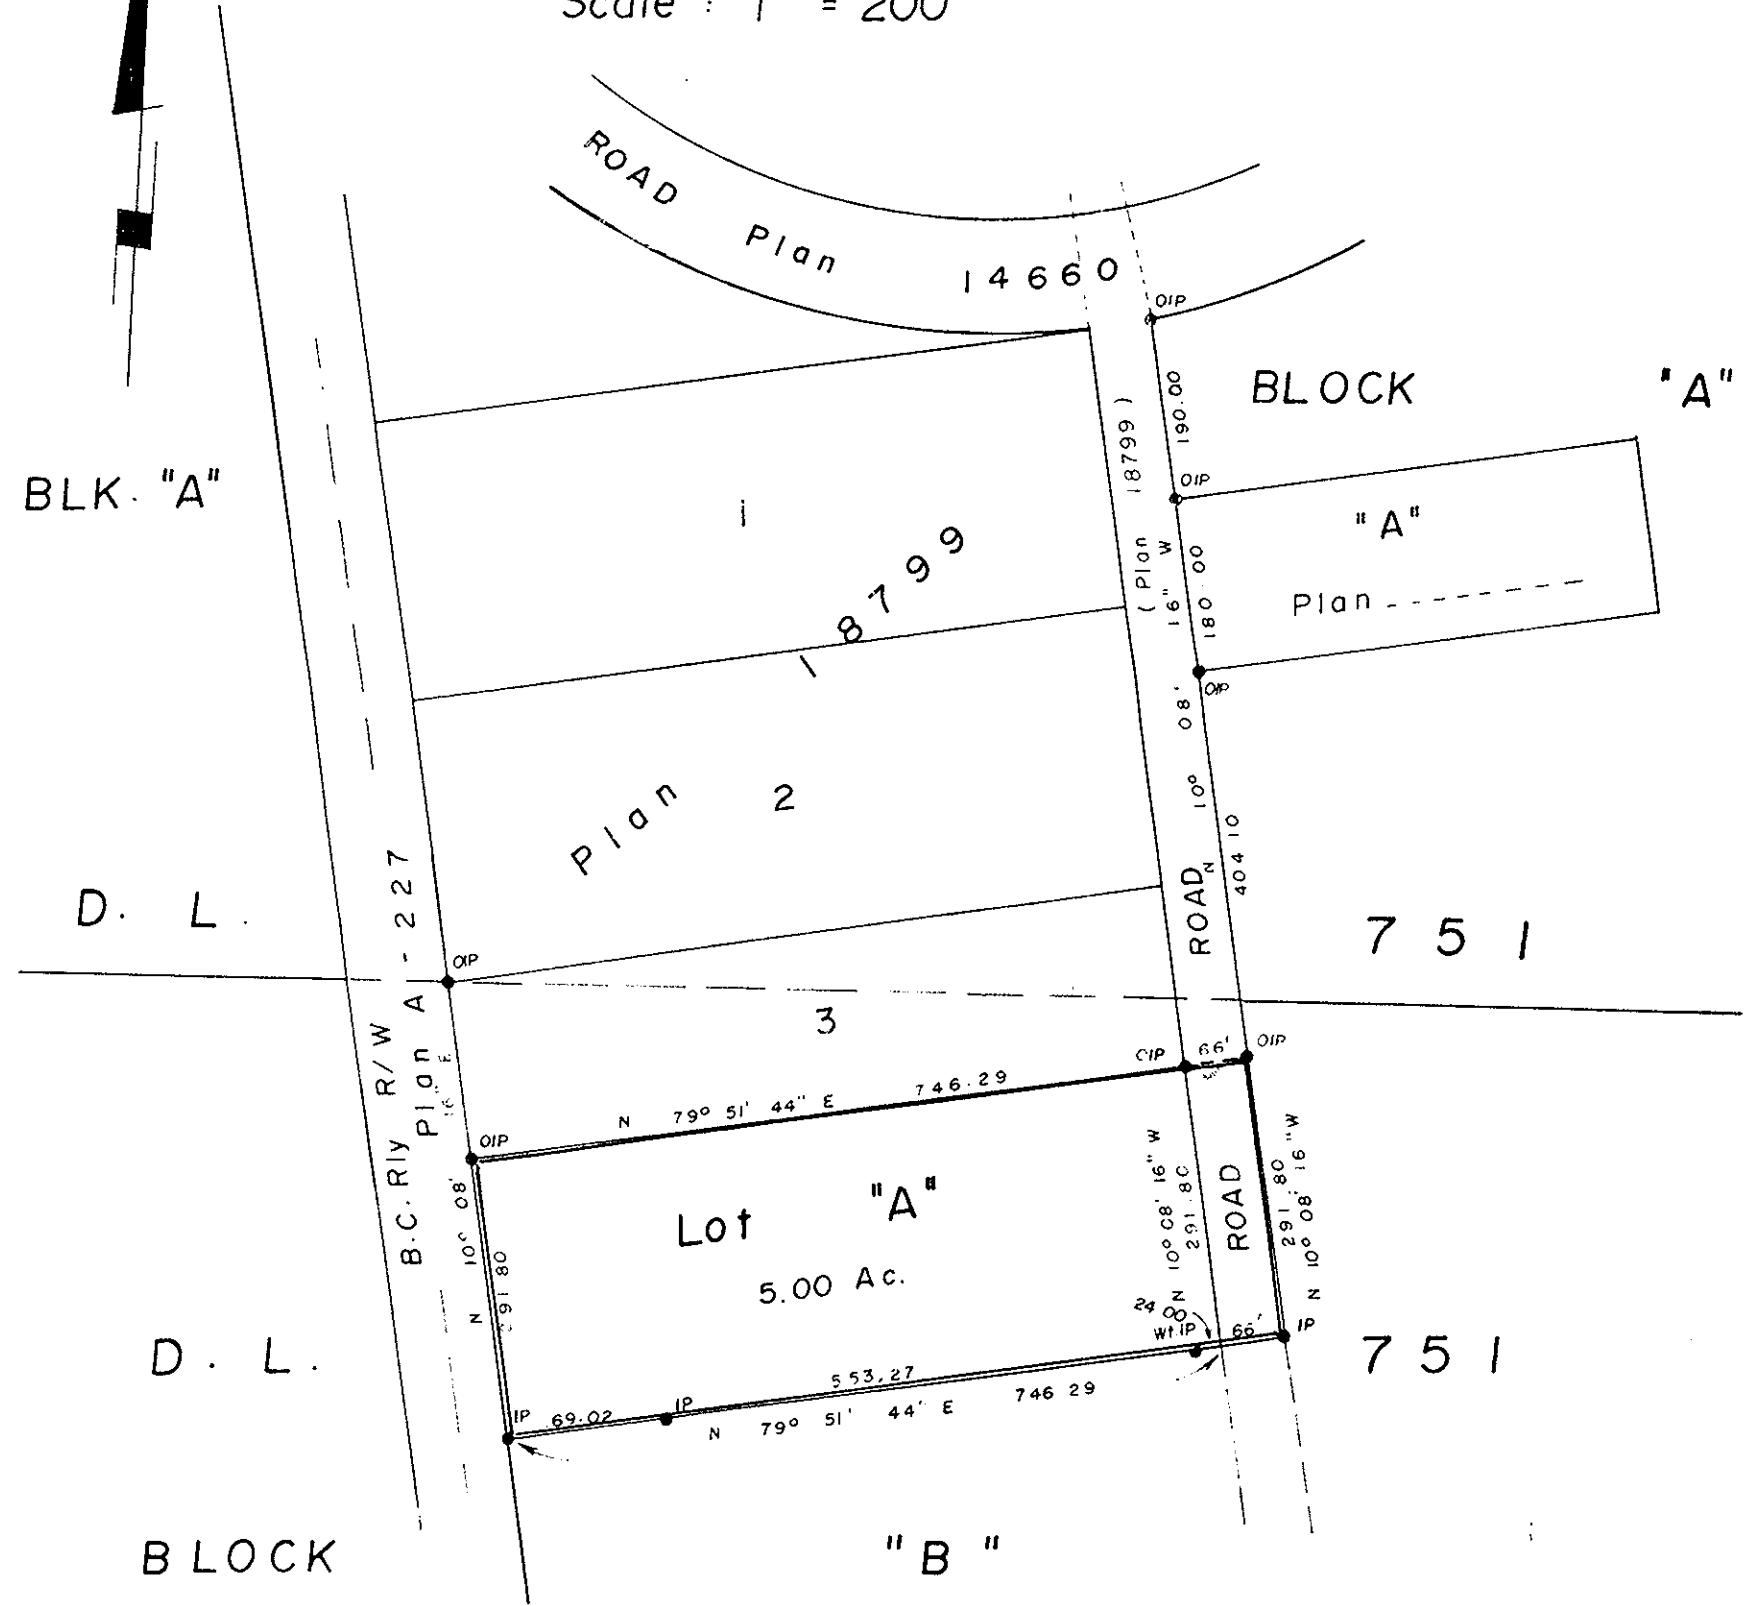

RECEIVED

JUL 3 1973

CITY ASSESSOR
PRINCE GEORGE

PLAN NO.: 20995

DEPOSITED IN THE LAND REGISTRY OFFICE
AT PRINCE GEORGE ON THE 20 DAY OF JUNE, 1973.

Copy sent to
Records July 9/73

E.T. SCHOOLEY
REGISTRAR

EASTERN DEVELOPMENT LTD
E. T. Schooley
PRES

WILLIAMS DEVELOPMENT LTD
D. Williams
PRES

Bearings are astronomic, derived from
PLAN 18799

- iP..... Standard Iron Post.
- O..... Denoting "Old"
- Wt..... Denoting "Witness"

I, D. Keown of the City of Prince George
British Columbia Land Surveyor make oath
and say that I was present at and did personally
superintend the survey represented by this
plan and that the survey and plan are
correct

The said survey was completed on
the 13 day of April 1973

Approved under the Land Registry Act
on the 19th day of JUNE 1973

D. Keown
D. KEOWN, B.C.L.S.

C. E. Plot
A pproving Officer - City Engineer
City of Prince George

Sworn before me at Prince George
this 18th day of April 1973

OWNER *Hanson Estates Ltd.*
WITNESS *F.W. Johnson pres*

D. Keown
A commissioner for taking affidavits
for British Columbia

THIS PLAN LIES WITHIN THE FRASER
FORT GEORGE REGIONAL DISTRICT.

Mc WILLIAM, WHYTE, GOBLE & ASSOCIATES
B. C. LAND SURVEYORS
KAMLOOPS - SMITHERS, - PRINCE GEORGE

REF. NO.: 73082