

*File in
Plan file number*


PLAN of SUBDIVISION
of PART of BLOCK "A",
DISTRICT LOT 751,
CARIBOO DISTRICT.

Scale : 1" = 200'

PLAN NO.: 20996

Deposited in the Land Registry Office
at Prince George on the day of 197...

Registrar

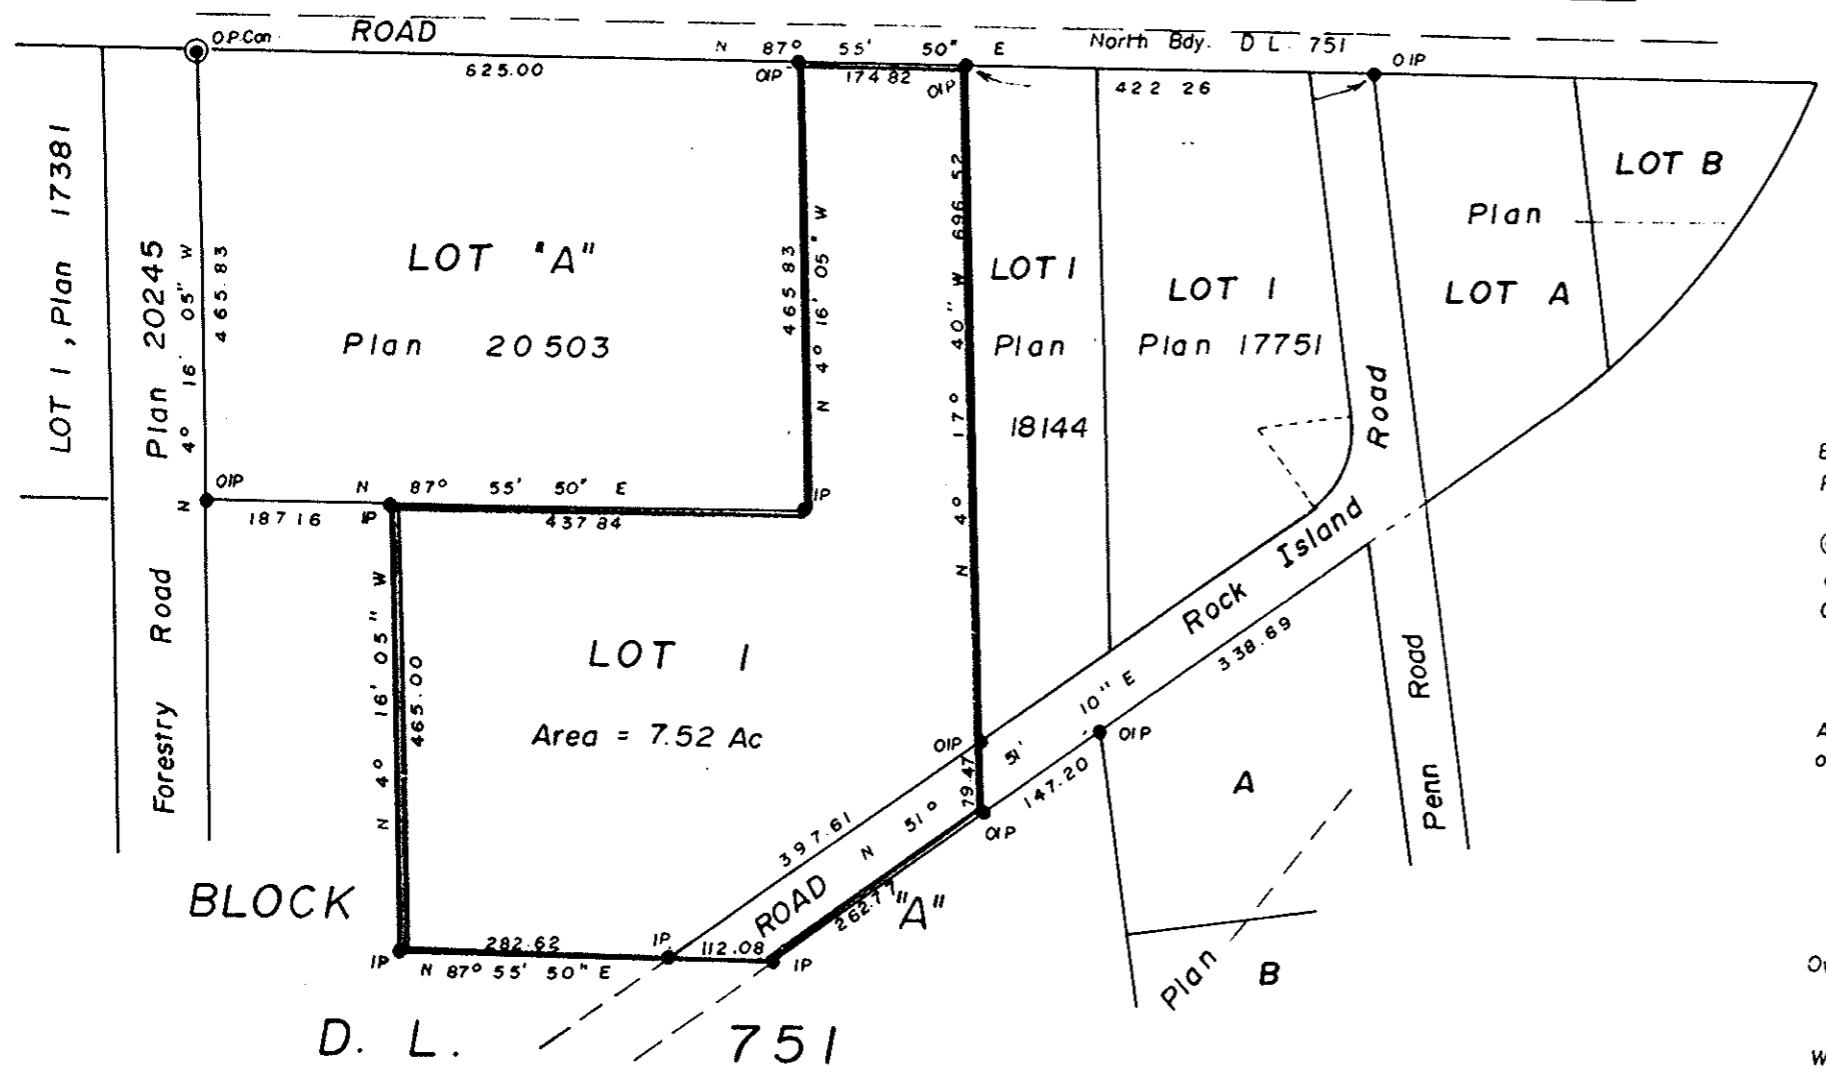

Bearings are astronomic, derived from
Plan 20503.

- ⊙ P. Con. Standard Concrete Post.
- IP Standard Iron Post.
- Denoting Old.

Approved under the Land Registry Act.
on the ... day of ... 19...

Approving Officer - City Engineer
City of Prince George

Owner

Witness

I, D. Keown of the City of Prince George
British Columbia Land Surveyor, make oath
and say that I was present at and did personally
superintend the survey represented by this
plan and that the survey and plan
are correct.

The said survey was completed on
the 4 day of April 1973

D. Keown
D. Keown, B.C.L.S.

Sworn before me at Prince George
this 5th day of April 1973

A. Wilson
A Commissioner for taking affidavits
for British Columbia

This plan lies within the FRASER -
FORT GEORGE Regional District.

MC. WILLIAM, WHYTE, GOBLE & ASSOCIATES
B C LAND SURVEYORS
PRINCE GEORGE, KAMLOOPS, SMITHERS

REF. NO.: 73060