

PLAN of SUBDIVISION of PART  
of BLOCKS "A" & "B"  
D. L. 751, CARIBOO DISTRICT.  
Scale: 1" = 200'

PLAN NO.: **20997**  
DEPOSITED IN THE LAND REGISTRY OFFICE  
AT PRINCE GEORGE ON THE 20 DAY OF JUNE 1973.


JUL 9 1973

*E.T. Schooley*  
REGISTRAR  
(SURVEYOR L.R.O.)

CITY ASSESSOR  
PRINCE GEORGE

*Eastern Development Ltd*  
*Ulferson*  
Pres

*Williams Development Ltd*  
*Williams*  
PRES

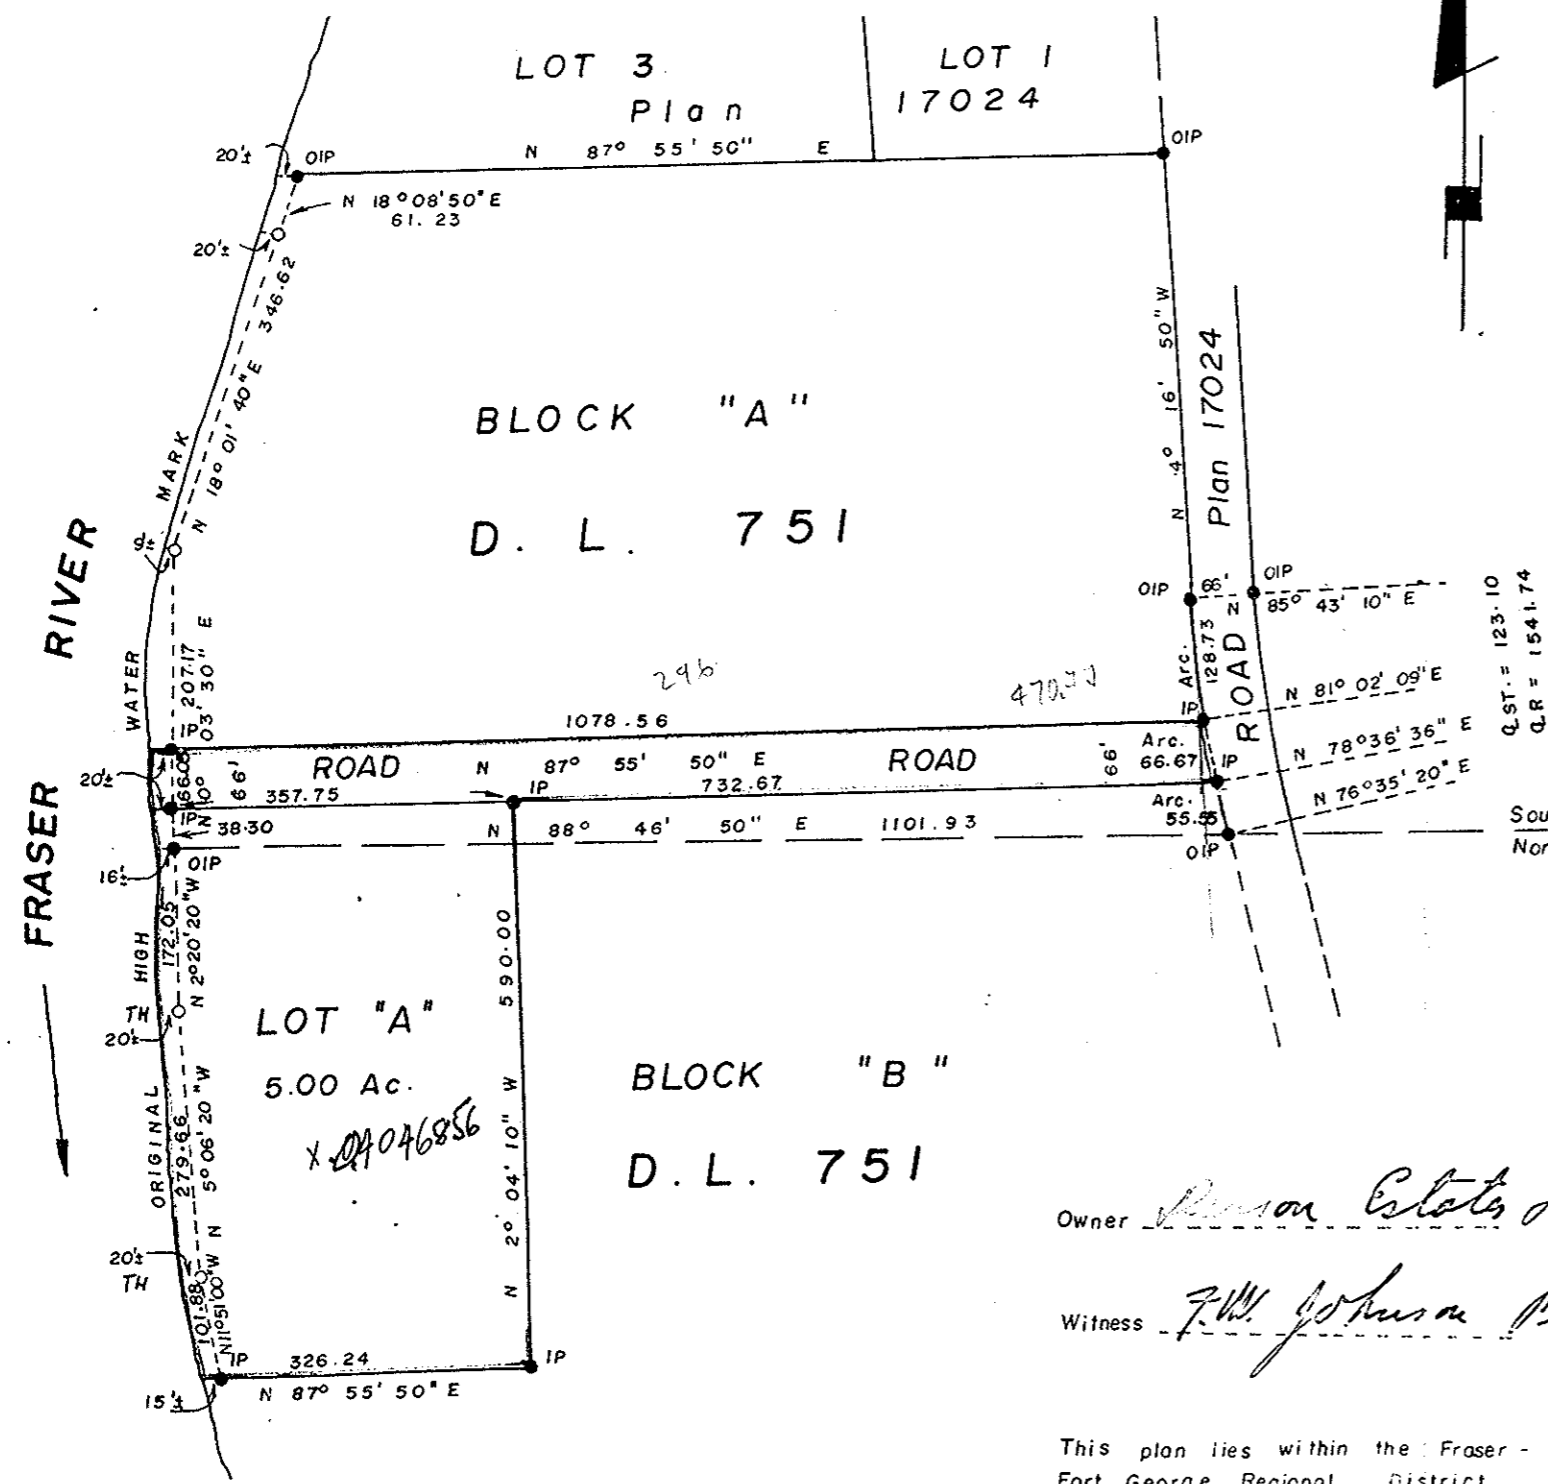

South Bdy. Blk. "A"  
North Bdy. Blk. "B"

Bearings are astronomic, derived from  
Southerly Bdy. LOT 3, PLAN 17024,  
shown as N 87° 55' 50" E

IP ----- Standard Iron Post  
O ----- Denoting "Old"  
OTH ----- " Traverse Hub.

I, D. KEOWN of the City of Prince George,  
British Columbia Land Surveyor, make oath and  
say that I was present at and did personally  
superintend the survey represented by this  
plan and that the survey and plan are  
correct.

The said survey was completed on  
the 17<sup>th</sup> day of April 1973.

*D. Keown*  
D. Keown, B.C.L.S.

Sworn before me at Prince George  
this 5 day of April 1973.

*A. Wilson*  
A commissioner for taking affidavits  
for British Columbia

Owner *Person Estates Ltd.*

Witness *F.W. Johnson Pres.*

Approved under the Land Registry Act  
on the 19<sup>th</sup> day of JUNE 1973.

*C.E. Oest*  
Approving Officer - City Engineer  
City of Prince George

This plan lies within the Fraser -  
Fort George Regional District.

Mc-William, Whyte, Goble & Associates  
B.C. Land Surveyors  
Prince George - Kamboos - Smithers

REF. NO.: 73081