

PLOTTED (FQ.)

PLAN OF SUBDIVISION OF PART OF
N.W. 1/4 DISTRICT LOT 4050
CARIBOO DISTRICT - BRITISH COLUMBIA

SCALE: 1" = 200'

NOTE: Bearings are astronomic, derived from the South
boundary of the North Nechako Road as shown
on Plan 18294.


LEGEND: •OCP denotes an old capped iron pin found.
•OIP denotes an old iron pin found.

PLAN NO 21026

Deposited in the Land Registry
Office at Prince George, B.C. this
4. day of JULY, 1973.

E.T. SCHOOLEY
Registrar

Per: *J.S. Finckel*
(SURVEYOR L.R.O.)

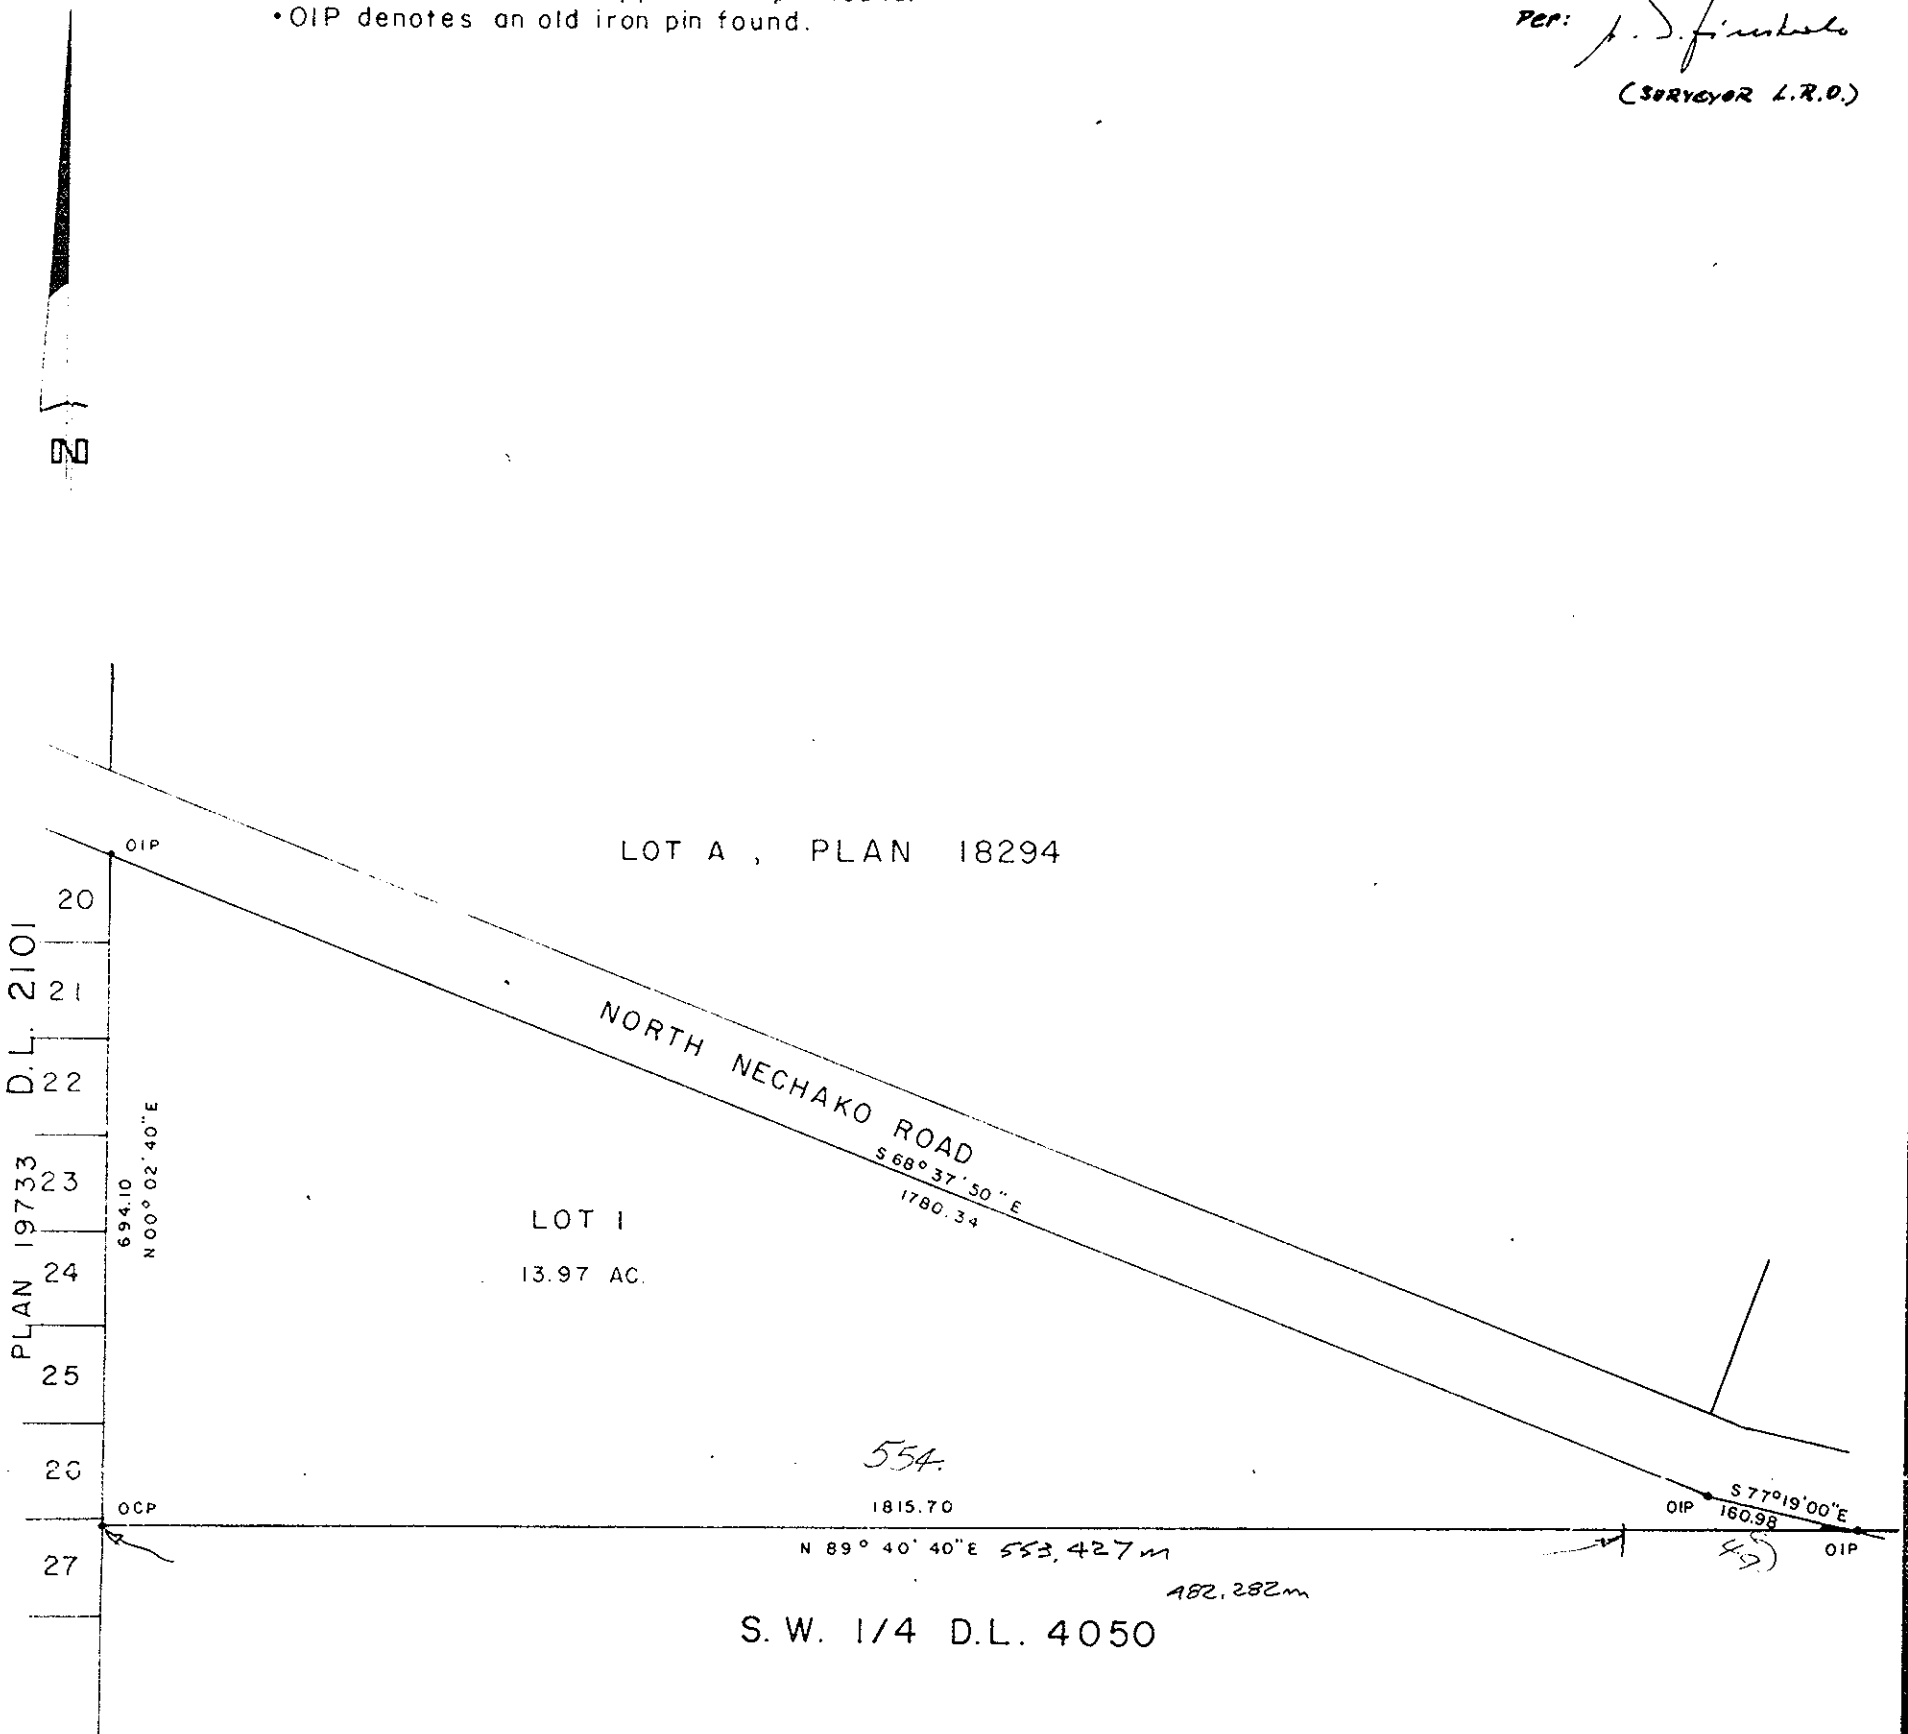

DONALD A. DUFFY of the City of Prince George,
a British Columbia Land Surveyor, make oath and say
that he was present at and did personally superintend
the survey represented by this plan and that the survey
was properly conducted. The said survey was completed
on the 2nd day of May, 1973.

COMMUNITY DEVELOPMENTS
ASTRO LAND DEVELOPMENTS LTD.

Approved under the Land Registry Act
this 15th day of May, 1973

Sworn before me this 17
day of July, 1973

B.C.L.S.

W.D. Usher
Approving Officer, Dept. of Highways.

This plan lies within the Fraser-Fort George
Regional District.

A Commissioner for taking Affidavits
for British Columbia

W.D. USHER & ASSOCIATES
LAND SURVEYORS
PRINCE GEORGE - B.C.
5005