


PLAN TO ACCOMPANY
 CITY of PRINCE GEORGE BY-LAW No. 2522
 DEDICATING ROAD THROUGH
 LOT 22 & LOT 15, PLAN 15557
 D. L. 936, CARIBOO DISTRICT

SCALE: 1" = 20'

PLAN No.: 21027
 DEPOSITED IN THE LAND REGISTRY OFFICE
 AT PRINCE GEORGE ON THE 5th DAY OF JULY 1973.

E.T. SCHOOLEY
 REGISTRAR
 Per: J. S. Finckel
 (Surveyor L.R.O.)

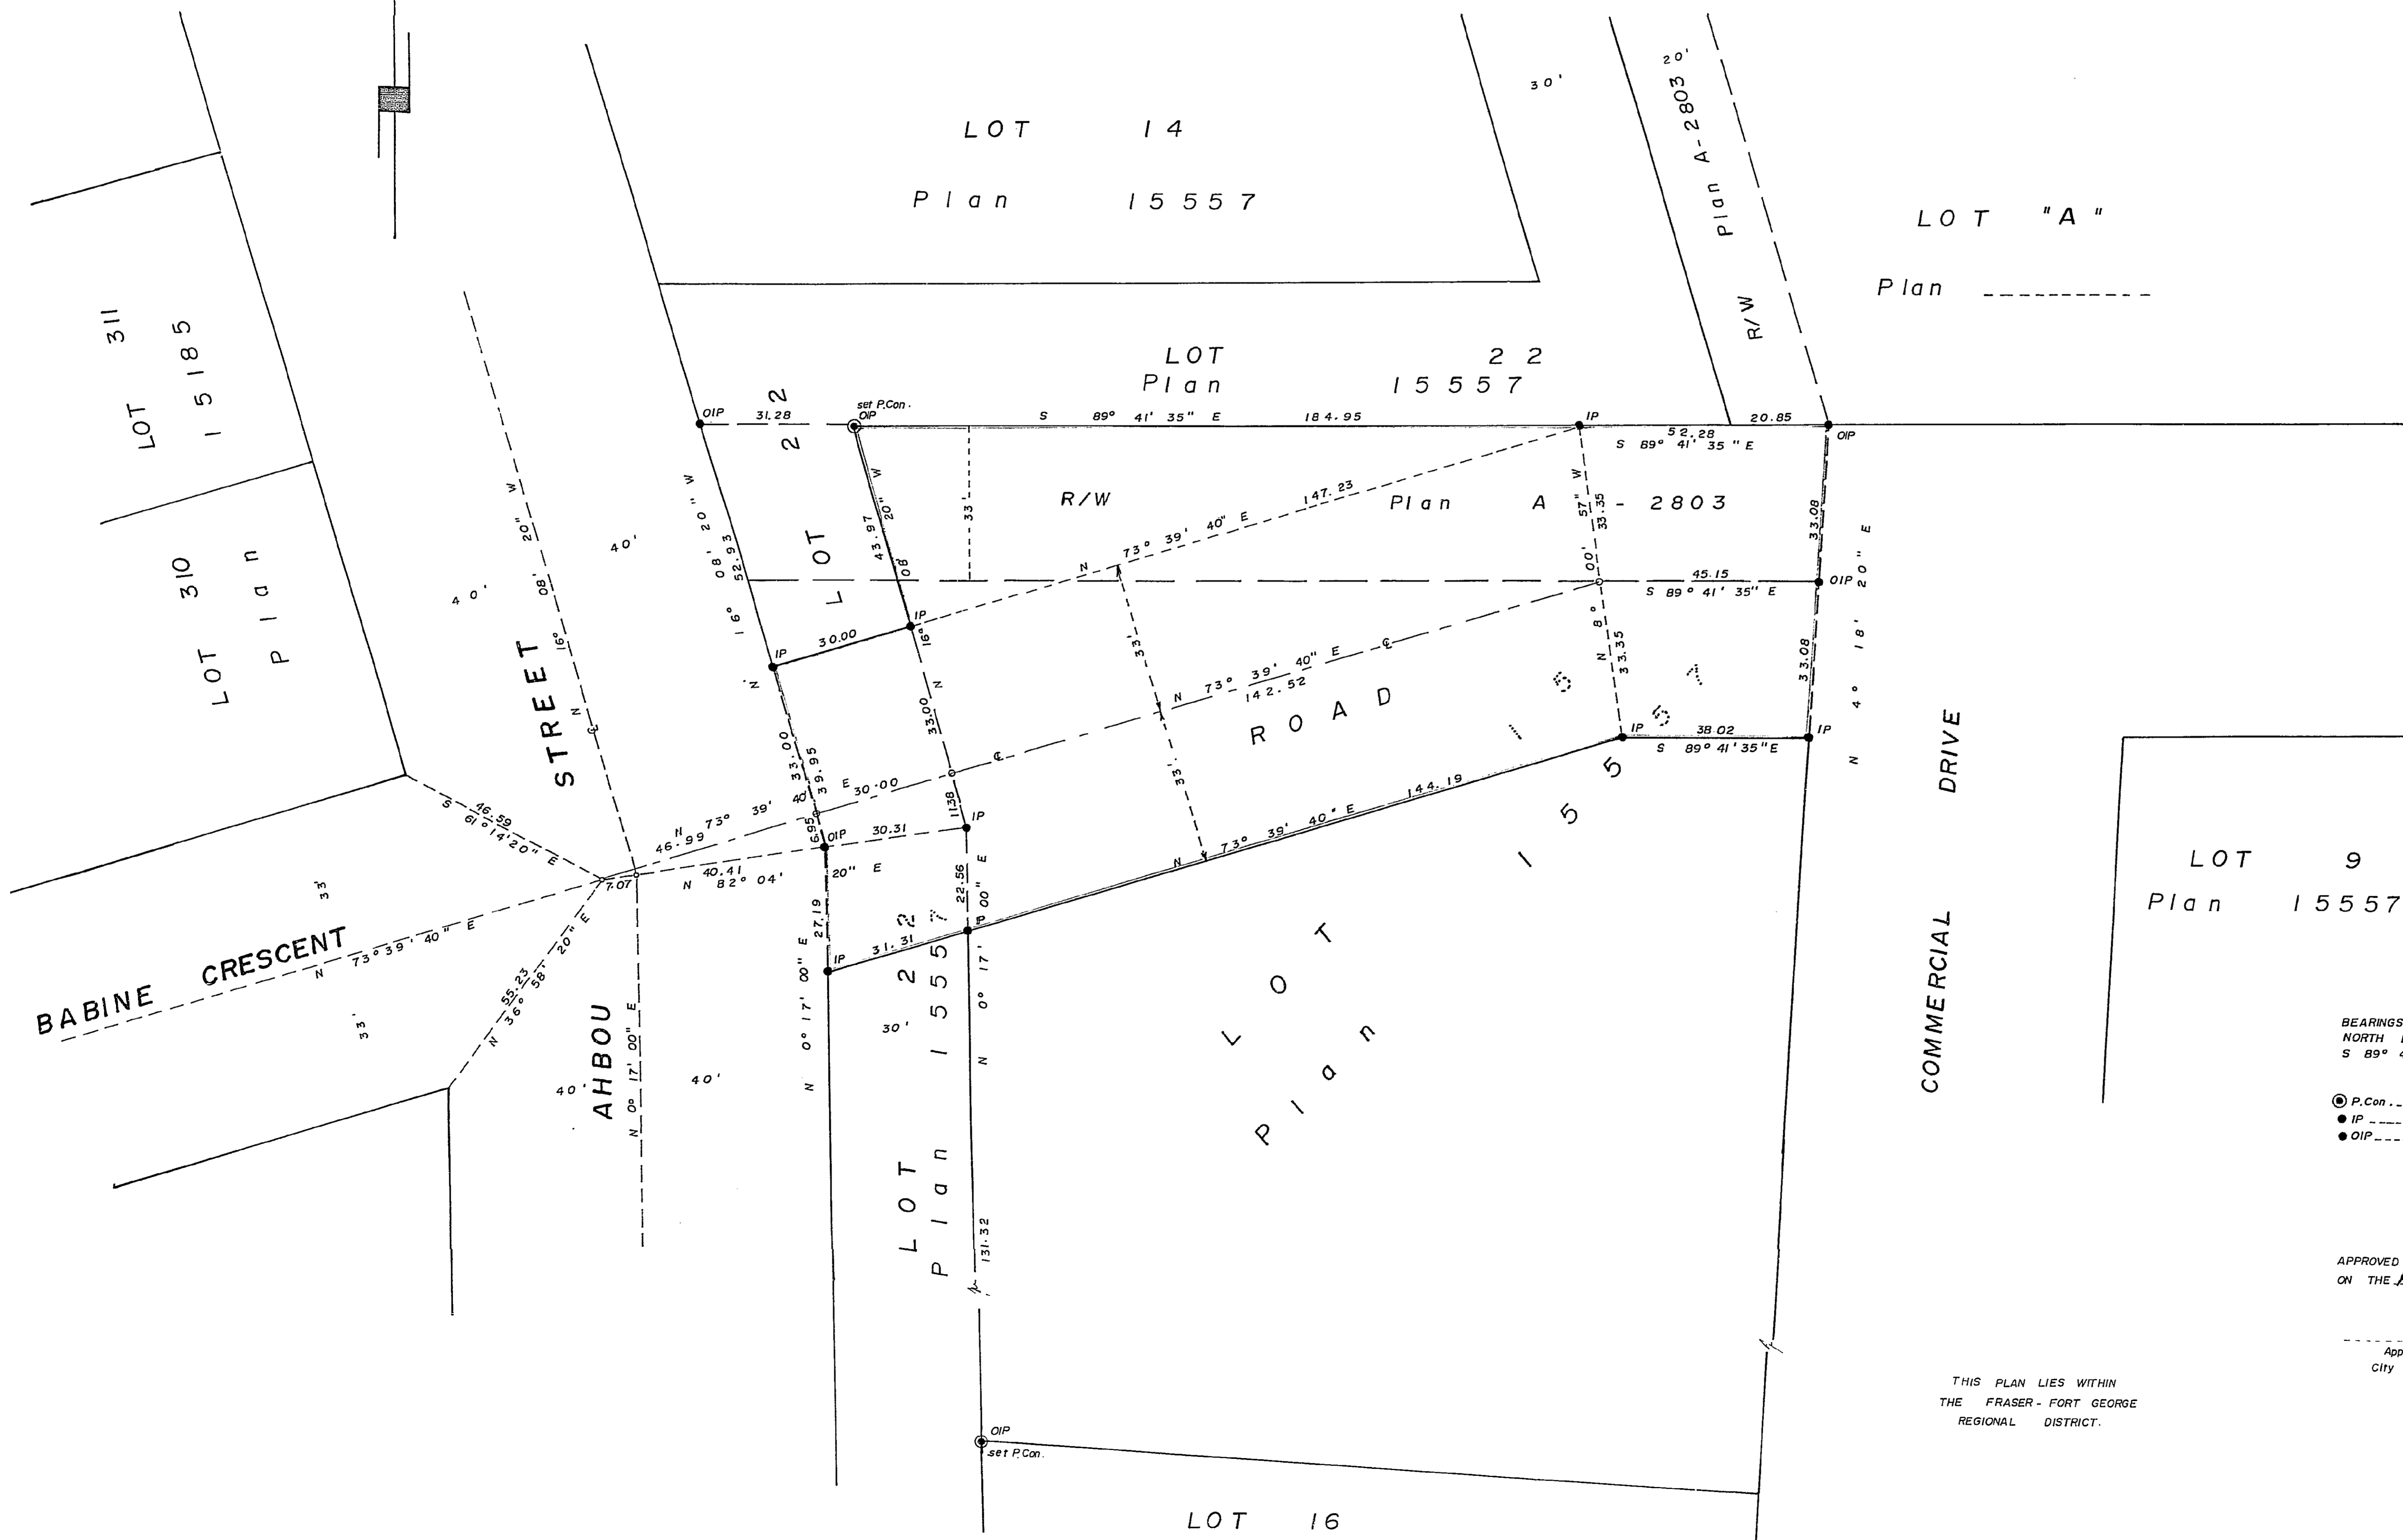

LOT 9
 Plan 15557

| BOOK OF REFERENCE | | |
|-------------------------|--|-----------|
| AREA REQUIRED IN LOT 22 | | 0.046 Ac. |
| AREA REQUIRED IN LOT 15 | | 0.376 Ac. |
| TOTAL | | 0.422 Ac. |

BEARINGS ARE ASTRONOMIC, DERIVED FROM NORTH BDY. OF LOT 15, SHOWN AS S 89° 41' 35" E ON PLAN 15557.

1, A. DANILUCK OF THE CITY OF PRINCE GEORGE BRITISH COLUMBIA LAND SURVEYOR, MAKE OATH AND SAY THAT I WAS PRESENT AT AND DID PERSONALLY SUPERINTEND THE SURVEY REPRESENTED BY THIS PLAN AND THAT THE SURVEY AND PLAN ARE CORRECT.

THE SAID SURVEY WAS COMPLETED ON THE 11th DAY OF JUNE 1973

A. Daniluck
 A. DANILUCK, B.C.L.S.

APPROVED UNDER THE LAND REGISTRY ACT ON THE 11th DAY OF JUNE 1973.

J.E. Olat
 Approving Officer
 City of Prince George.

SWORN BEFORE ME AT PRINCE GEORGE THIS 11th DAY OF JUNE 1973.

Commissioner for taking affidavits for British Columbia

THIS PLAN LIES WITHIN THE FRASER-FORT GEORGE REGIONAL DISTRICT.