

PLAN OF SUBDIVISION OF
 LOT 4, AND PART OF LOT 3, PLAN 12669
DISTRICT LOT 4040
 CARIBOO DISTRICT - BRITISH COLUMBIA

SCALE: 1" = 100'


NOTE: Bearings are astronomic, derived from the East boundary of Lot 4, as shown on Plan 12669.

LEGEND: •OIP denotes an old iron pin found.
 •IP denotes an iron pin set.

PLAN No 21048

Deposited in the Land Registry Office at Prince George, B.C. this 10 day of JULY, 1973.

E.T. SCHOOLEY
 Registrar

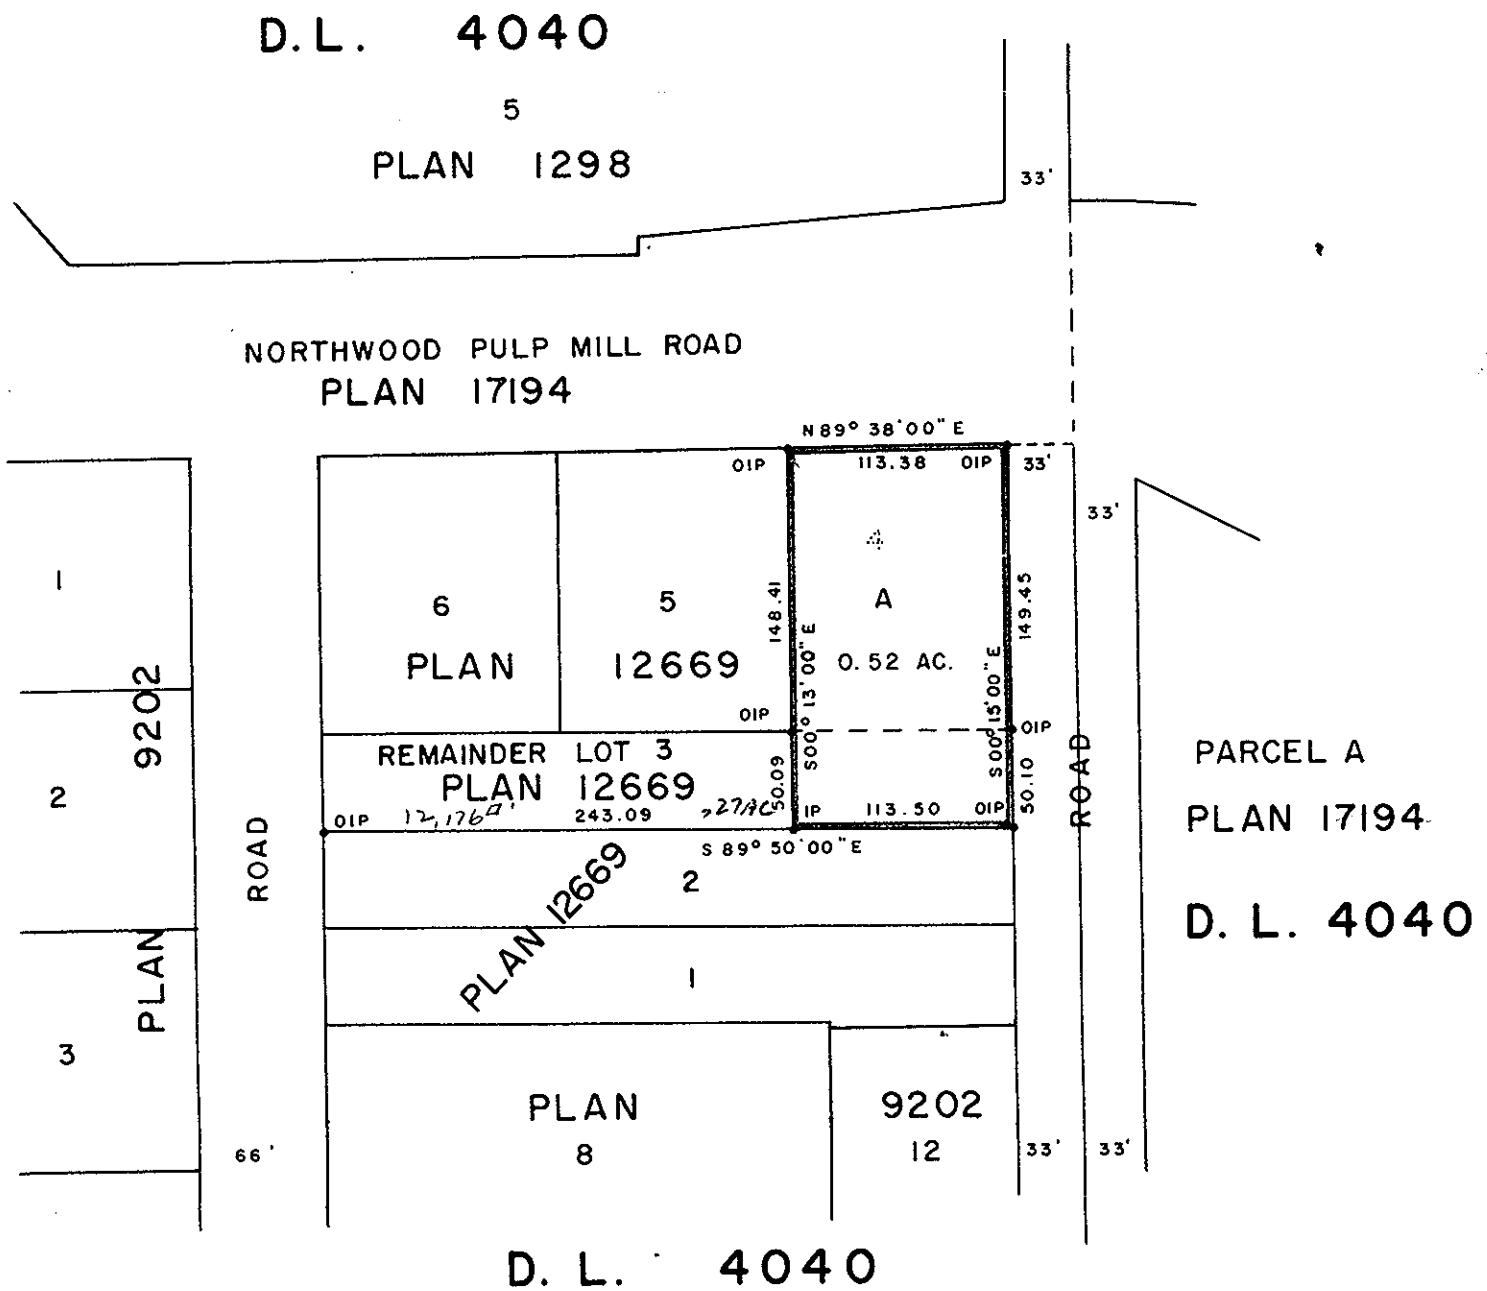

I, DONALD A. DUFFY of the City of Prince George, a British Columbia Land Surveyor, make oath and say that I was present at and did personally superintend the survey represented by this plan and that the survey and plan are correct. The said survey was completed on the 12th day of May, 1973.

[Signature]
 B.C.L.S.

Sworn before me this 23 day of MAY, 1973

[Signature]
 A Commissioner for taking Affidavits for British Columbia.

Owner *[Signature]*
 Witness *[Signature]*
 Owner *[Signature]*
 Witness *[Signature]*

Approved under the Land Registry Act this 4th day of June, 1973

[Signature]
 Approving Officer, Dept. of Highways.

This plan lies within the Fraser-Fort George Regional District.