

PLOTTED (GM)

PLAN No. 21084

DEPOSITED IN THE LAND REGISTRY OFFICE
AT PRINCE GEORGE ON THE 9. DAY OF AUGUST 1973.


SEP - 4 1973
E.T. SCHOOLEY
REGISTRAR
per: J. J. ...
(SURVEYOR L.R.O.)

copy sent to records
Sept. 7/73

1st AVENUE

Plan of Subdivision
OF LOT 5, PLAN 18880
DISTRICT LOT 2610,
CARIBOO DISTRICT

Scale: 1" = 20'

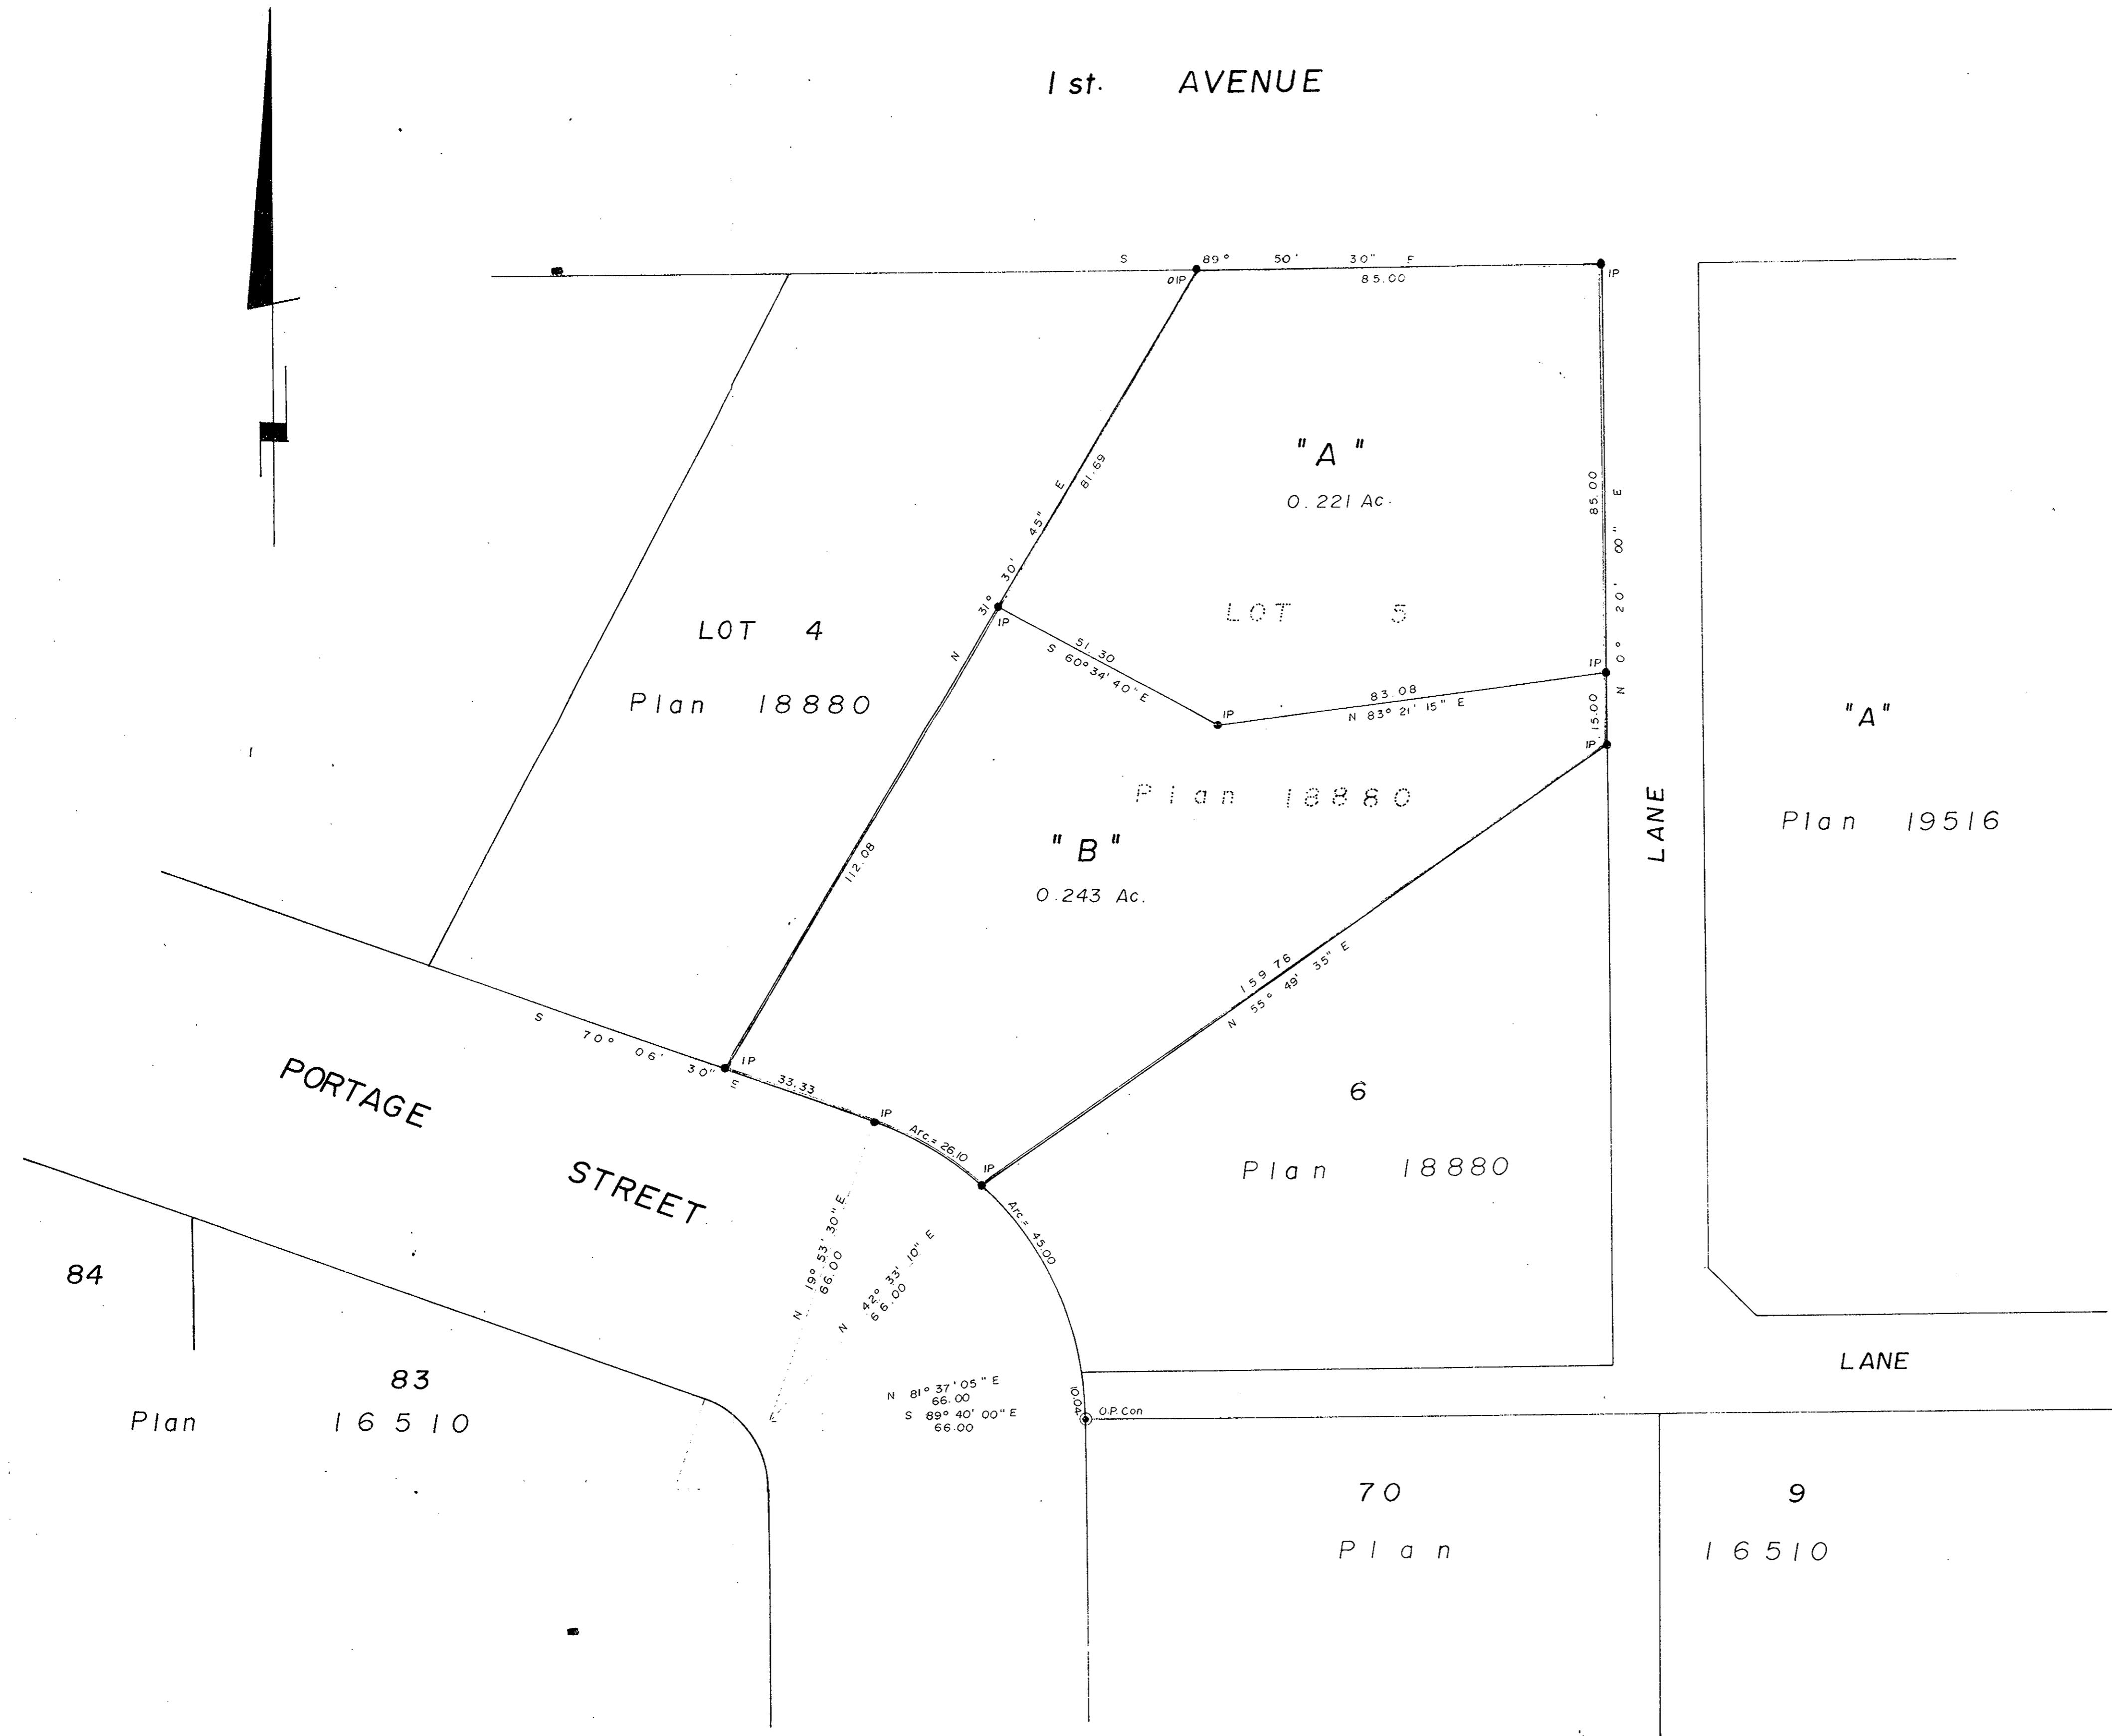

BEARINGS ARE ASTRONOMICAL, DERIVED FROM
PLAN 18880.

● P.Con.	Standard Concrete Post.
● I.P.	Standard Iron Post
○	Denoting "Old".

I, V. BARTELL OF THE CITY OF PRINCE GEORGE,
BRITISH COLUMBIA LAND SURVEYOR, MAKE OATH AND
SAY THAT I WAS PRESENT AT AND DID PERSONALLY
SUPERINTEND THE SURVEY REPRESENTED BY THIS
PLAN AND THAT THE SURVEY AND PLAN
ARE CORRECT.
THE SAID SURVEY WAS COMPLETED ON
THE 25 DAY OF MAY 1973.

V. Bartell
V. BARTELL, B.C.L.S.

APPROVED UNDER THE LAND REGISTRY ACT
ON THE 1st DAY OF JUNE 1973

C. E. Abot
Approving Officer
City of Prince George
Reapproved Aug 8, 1973
C. E. Abot

SWORN BEFORE ME AT PRINCE GEORGE
THIS 28 DAY OF May 1973.

Neil
A commissioner for taking affidavits
for British Columbia

Owner

Witness

THIS PLAN LIES WITHIN THE FRASER
FORT GEORGE REGIONAL DISTRICT.

Mc. WILLIAM, WHITE, GOBLE & ASSOCIATES
B. C. LAND SURVEYORS
PRINCE GEORGE - KAMLOOPS - SMITHERS

REF. No. : 73147