


PLOTTED (H.H.)

PLAN NO. 21094
 DEPOSITED IN THE LAND REGISTRY OFFICE AT PRINCE GEORGE ON THE DAY OF 1973

REGISTRAR

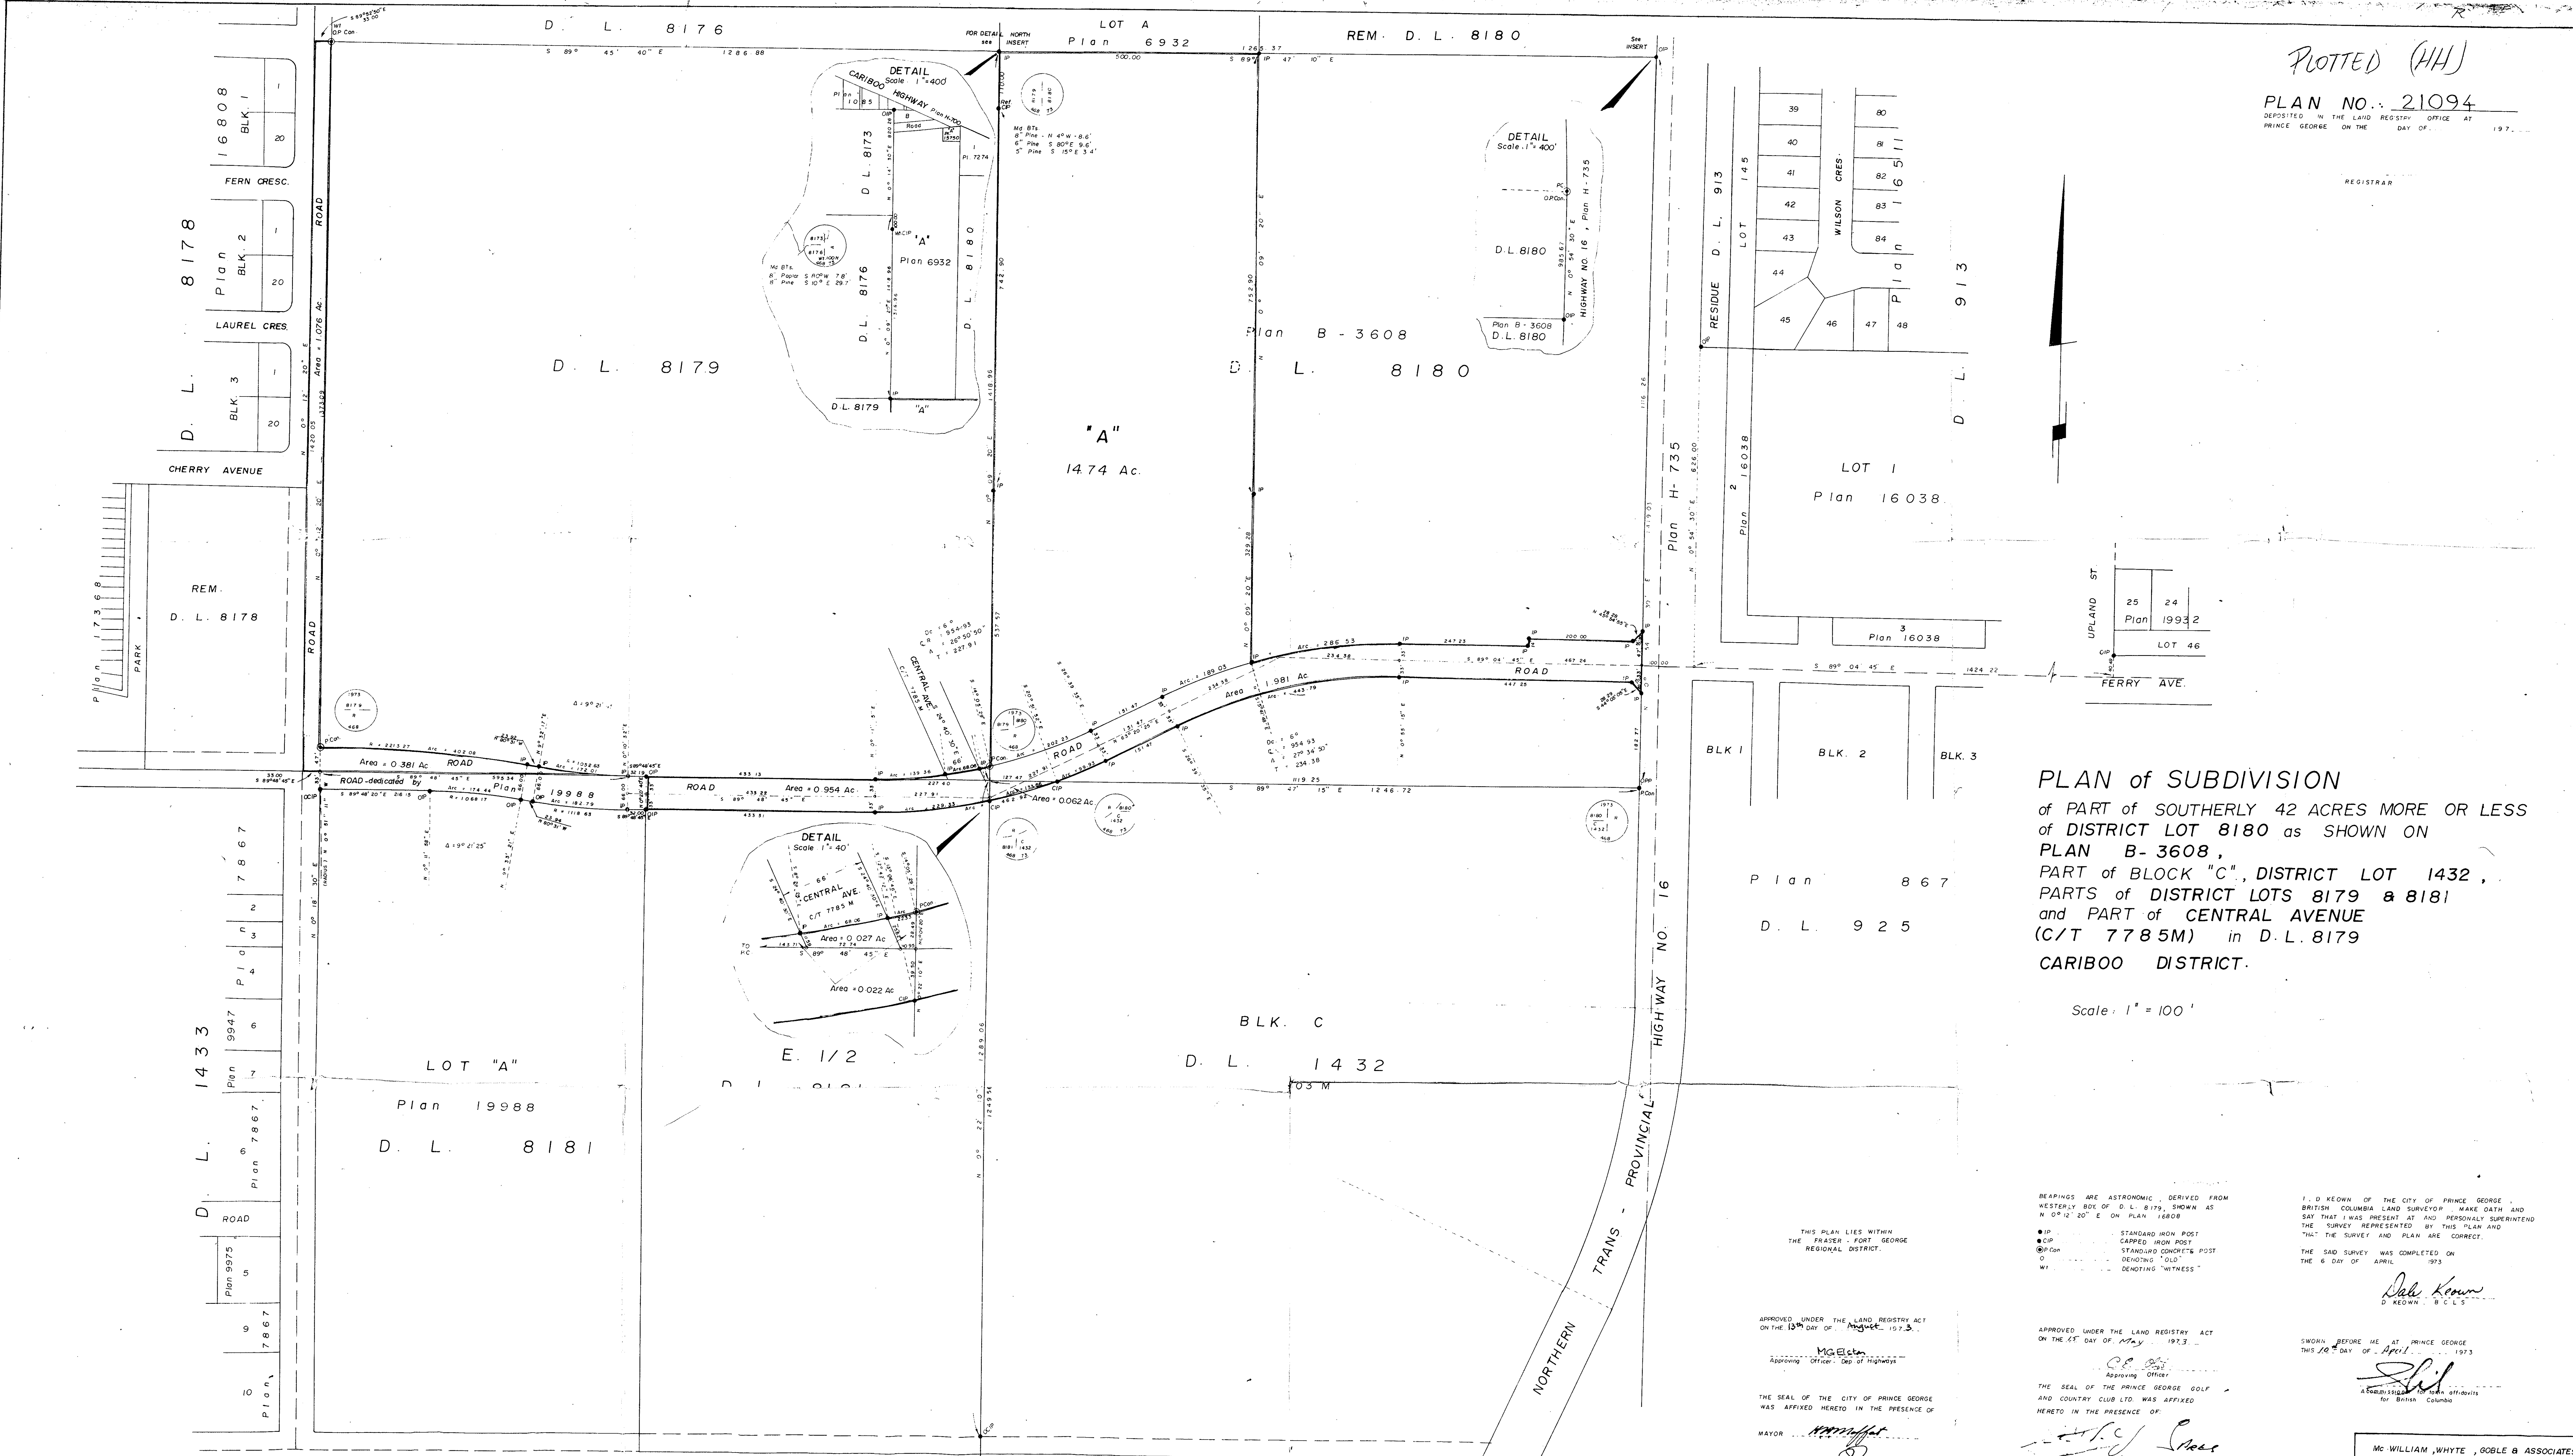

PLAN of SUBDIVISION
 of PART of SOUTHERLY 42 ACRES MORE OR LESS
 of DISTRICT LOT 8180 as SHOWN ON
 PLAN B-3608,
 PART of BLOCK "C", DISTRICT LOT 1432,
 PARTS of DISTRICT LOTS 8179 & 8181
 and PART of CENTRAL AVENUE
 (C/T 7785M) in D.L. 8179
 CARIBOO DISTRICT.

Scale: 1" = 100'

BEARINGS ARE ASTRONOMIC DERIVED FROM WESTERLY BOX OF D.L. 8179, SHOWN AS N 07° 12' 20" E ON PLAN 16808.
 *IP STANDARD IRON POST
 *CIP CARRIED IRON POST
 *COP STANDARD CONCRETE POST DENOTING "OLD"
 *WT DENOTING WITNESS

I, D. KEOWN OF THE CITY OF PRINCE GEORGE, BRITISH COLUMBIA LAND SURVEYOR, MAKE OATH AND SAY THAT I WAS PRESENT AT AND PERSONALLY SUPERINTEND THE SURVEY REPRESENTED BY THIS PLAN AND THAT THE SURVEY AND PLAN ARE CORRECT.
 THE SAID SURVEY WAS COMPLETED ON THE 6 DAY OF APRIL 1973

THIS PLAN LIES WITHIN THE FRASER - FORT GEORGE REGIONAL DISTRICT.

APPROVED UNDER THE LAND REGISTRY ACT ON THE 12th DAY OF May 1973.
 M. G. G. G.
 Approving Officer - Dept. of Highways

APPROVED UNDER THE LAND REGISTRY ACT ON THE 12th DAY OF May 1973.
 C. P. G.
 Approving Officer

THE SEAL OF THE CITY OF PRINCE GEORGE WAS AFFIXED HERETO IN THE PRESENCE OF
 MAYOR
 CITY CLERK

THE SEAL OF THE PRINCE GEORGE GOLF AND COUNTRY CLUB LTD. WAS AFFIXED HERETO IN THE PRESENCE OF
 Sec. Treas.

Mc WILLIAM, WHYTE, GOBLE & ASSOCIATES
 B. C. LAND SURVEYORS
 PRINCE GEORGE - KAMLOOPS - SMITHERS
 REF. NO. 73100 - 7