

**EXPLANATORY PLAN OF RIGHT OF WAY OVER  
PART OF LOT 3, DISTRICT LOT 751,  
CARIBOO DISTRICT, PLAN 18799.**  
FOR PURPOSE OF ELECTRICAL POWER DISTRIBUTION.

Scale: 1 inch = 60 feet.


Bearings are astronomic, derived from Plan 18799.

AREA REQUIRED 0.09 ACRES

**PLAN 21-098**

Deposited in the Land Registry  
Office at Prince George B.C.  
Under Section 118 H.I.  
This 21. day of AUGUST 1973.

E.T. SCHOOLEY  
Registrar  
per: *[Signature]*  
(SURVEYOR L.S.O.)

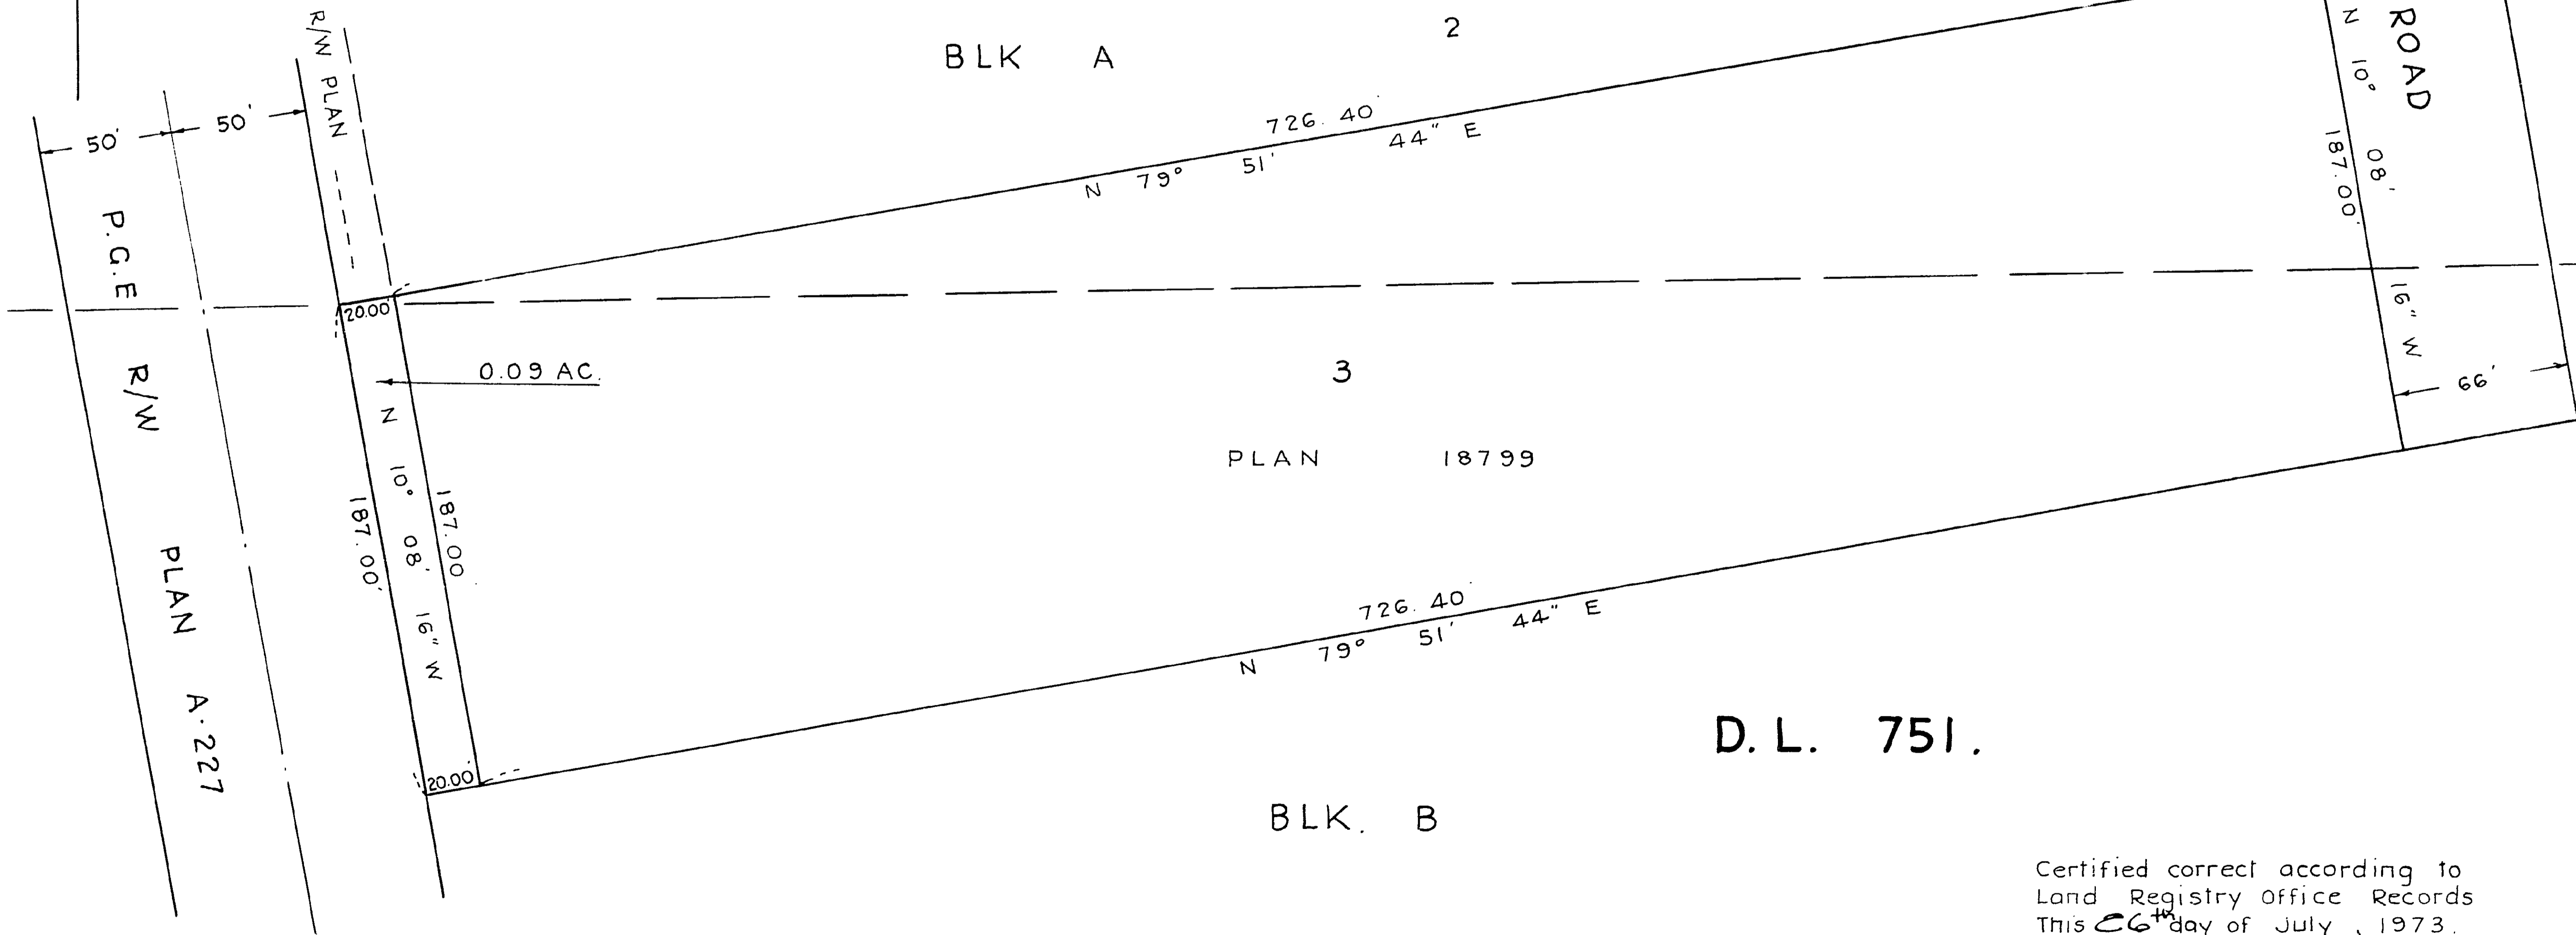

LAND SURVEY SECTION  
B.C. HYDRO & POWER AUTHORITY,  
8751-124TH STREET, SURREY.

THIS PLAN LIES WITHIN THE  
FRASER-FORT GEORGE REGIONAL DISTRICT.

Certified correct according to  
Land Registry Office Records  
This 26<sup>th</sup> day of July, 1973.

*Colin W. Bruce* B.C.L.S.