

PLAN No 21115

Deposited in the Land Registry Office at  
PRINCE GEORGE on the 6. day of SEPT. 1973.

RECEIVED


OCT 12 1973

CITY ASSESSOR  
PRINCE GEORGE

E.T. SCHOOLEY  
Registrar

*[Handwritten signature]*  
Per: *[Handwritten signature]*  
(SURVEYOR L.R.O.)

Plan of Subdivision  
of Part of Block A  
District Lot 751  
Cariboo District  
Scale: 1" = 200'

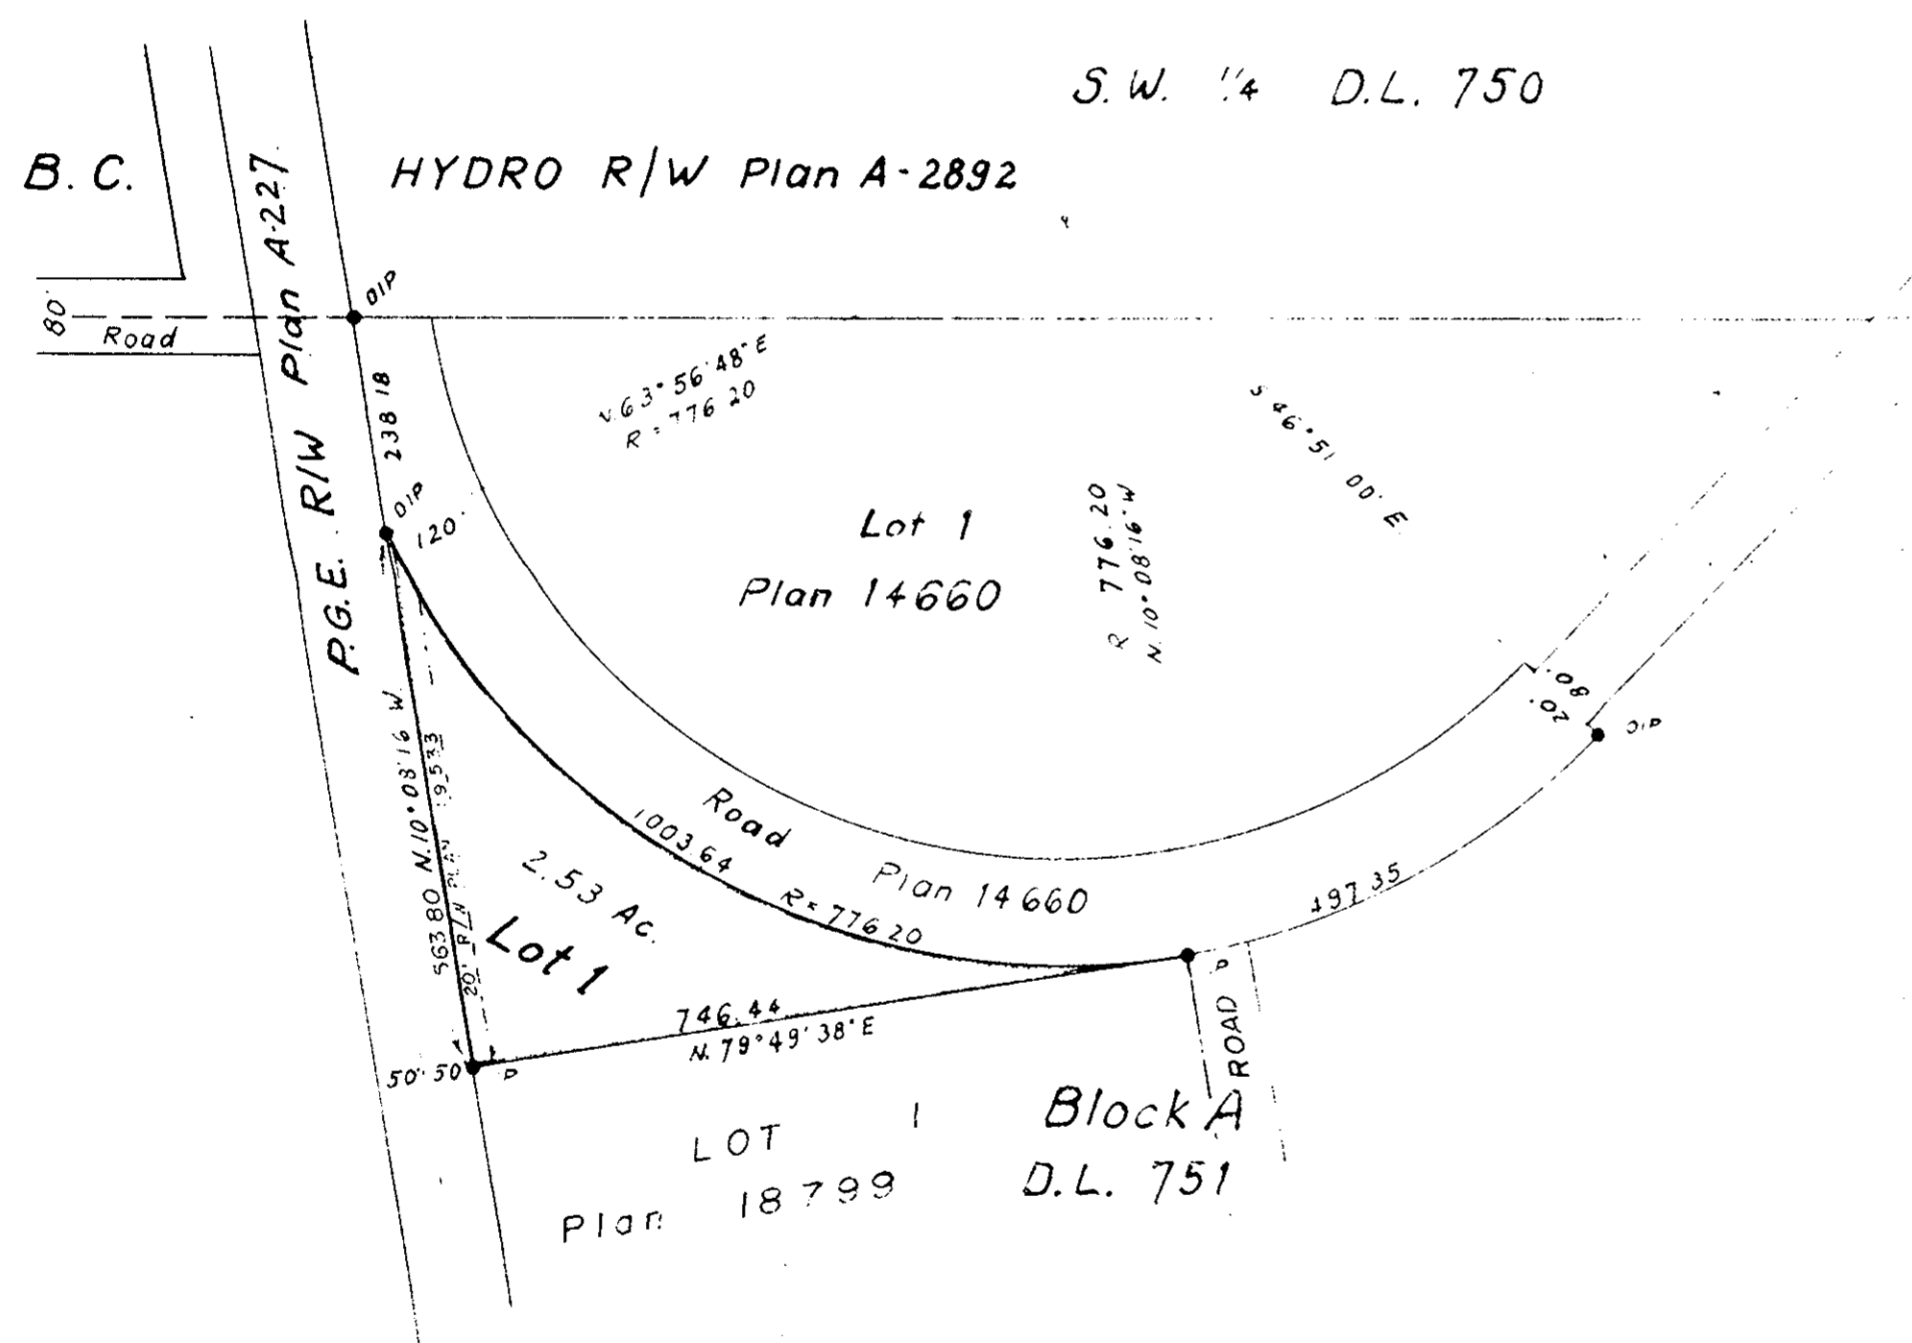

*William Development Ltd*  
*[Signature]*  
Williams Assoc.

Bearings are astronomic and are derived from  
OIPs found on P.G.E. R/W and shown  
as N 10° 08' 16" W. (Plan A 2892)

- ⊙ P.C. Standard Concrete Post
- ⊙ P.H. Standard Rock Post
- P.P. Standard Pipe Post
- P.I. Standard Iron Post
- ⊙ P.W. Wooden Post
- P.M. Lead Plug
- Denoting Old
- WT Denoting "Witness"

V. Bartell of the City of Prince George  
British Columbia Land Surveyor, make oath and  
say that I was present and did personally  
superintend the survey represented by this  
plan and that the survey and plan are correct.  
The said survey was completed on  
the 6 day of June 1969

*[Signature]*  
B.C.L.S.

Sworn before me at Prince George  
this 6 day of June 1969

*[Signature]*  
Commissioner for taking affidavits  
for British Columbia

*[Signature]*  
Witness

Approved under the Land Registry Act  
on the 29 day of JULY 1969

*[Signature]*  
Approving Officer

APPROVED UNDER THE LAND REGISTRY ACT  
ON THE 6th DAY OF SEPT 1973

*[Signature]*  
Approving Officer  
City of Prince George

McWilliam—Whyte—Goble & Associates		
B.C. LAND SURVEYORS		
KAMLOOPS — PRINCE GEORGE		
Job No	FB-P	FILE No
		69116