


PLAN OF SUBDIVISION  
OF PART OF BLOCK "B",  
D.L. 751, CARIBOO DISTRICT  
SCALE: 1" = 200'

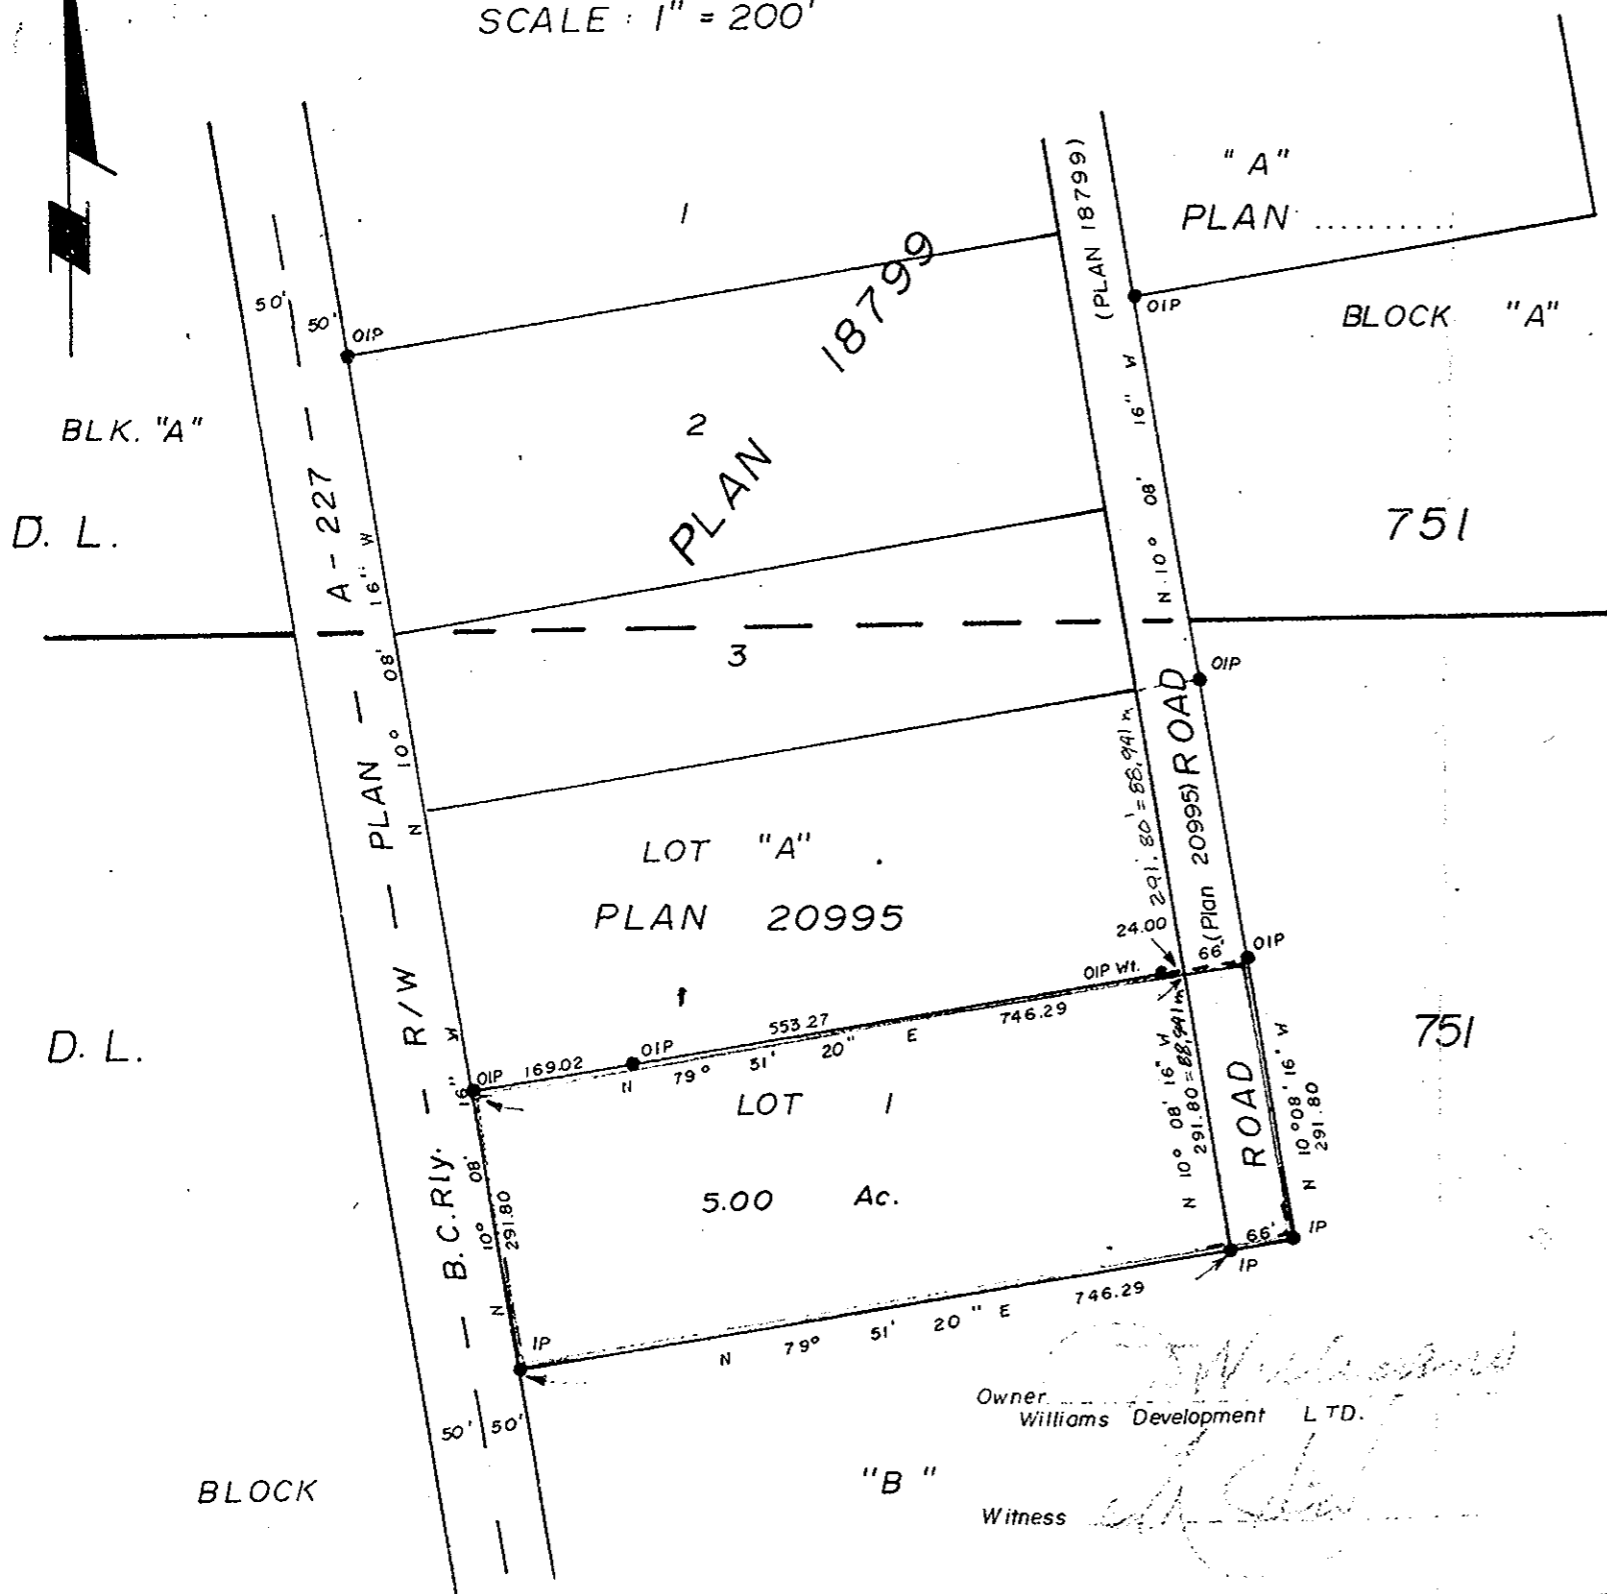

PLAN No. 21116  
DEPOSITED IN THE LAND REGISTRY OFFICE  
AT PRINCE GEORGE ON THE 6. DAY OF SEPT. 1973.

RECEIVED

OCT 12 1973

CITY ASSESSOR  
PRINCE GEORGE

E.T. SCHOOLEY  
REGISTRAR  
Per: *[Signature]*  
(SURVEYOR L.R.O.)

Re.: Clearance L.C.A.  
see H 22570

Owner *[Signature]*  
Danson Estates LTD.  
Witness *[Signature]*

Bearings are astronomic, derived from  
PLAN 20995  
● IP ----- Standard Iron Post  
O ----- Denoting "Old"  
Wt. ----- Denoting "Witness"

I, V. Bartell of the City of Prince George  
British Columbia Land Surveyor make oath  
and say that I was present at and did personally  
superintend the survey represented by this plan  
and that survey and plan are correct.  
The said survey was completed on  
the 3 day of August 1973

*[Signature]*  
V Bartell, B.C.L.S.

Approved under the Land Registry Act  
on the 5<sup>th</sup> day of SEPT. 1973

*[Signature]*  
Approving Officer City Engineer  
City of Prince George

Sworn before me at Prince George  
this 3 day of August 1973

*[Signature]*  
A Commissioner for taking affidavits  
for British Columbia

THIS PLAN LIES WITHIN THE FRASER  
FORT GEORGE REGIONAL DISTRICT

Owner *[Signature]*  
Eastern Development LTD.  
Witness *[Signature]*

Owner *[Signature]*  
Williams Development LTD.  
Witness *[Signature]*

Mc WILLIAM · WHYTE · GOBLE & ASSOCIATES
B.C. LAND SURVEYORS
PRINCE GEORGE · KAMLOOPS · SMITHERS
REF. No. 73252