


PLAN OF RIGHT OF WAY
 IN LOT 2, PLAN 21 118
 and BLOCK "B", D.L. 751
 CARIBOO DISTRICT.

Scale: 1" = 100'

PLAN NO.: 21 117

DEPOSITED IN THE LAND REGISTRY OFFICE AT
 PRINCE GEORGE THIS 7 DAY OF SEPTEMBER 1973

E.T. SCHOOLEY
 Registrar
 per: [Signature]
 (SURVEYOR L.R.O.)

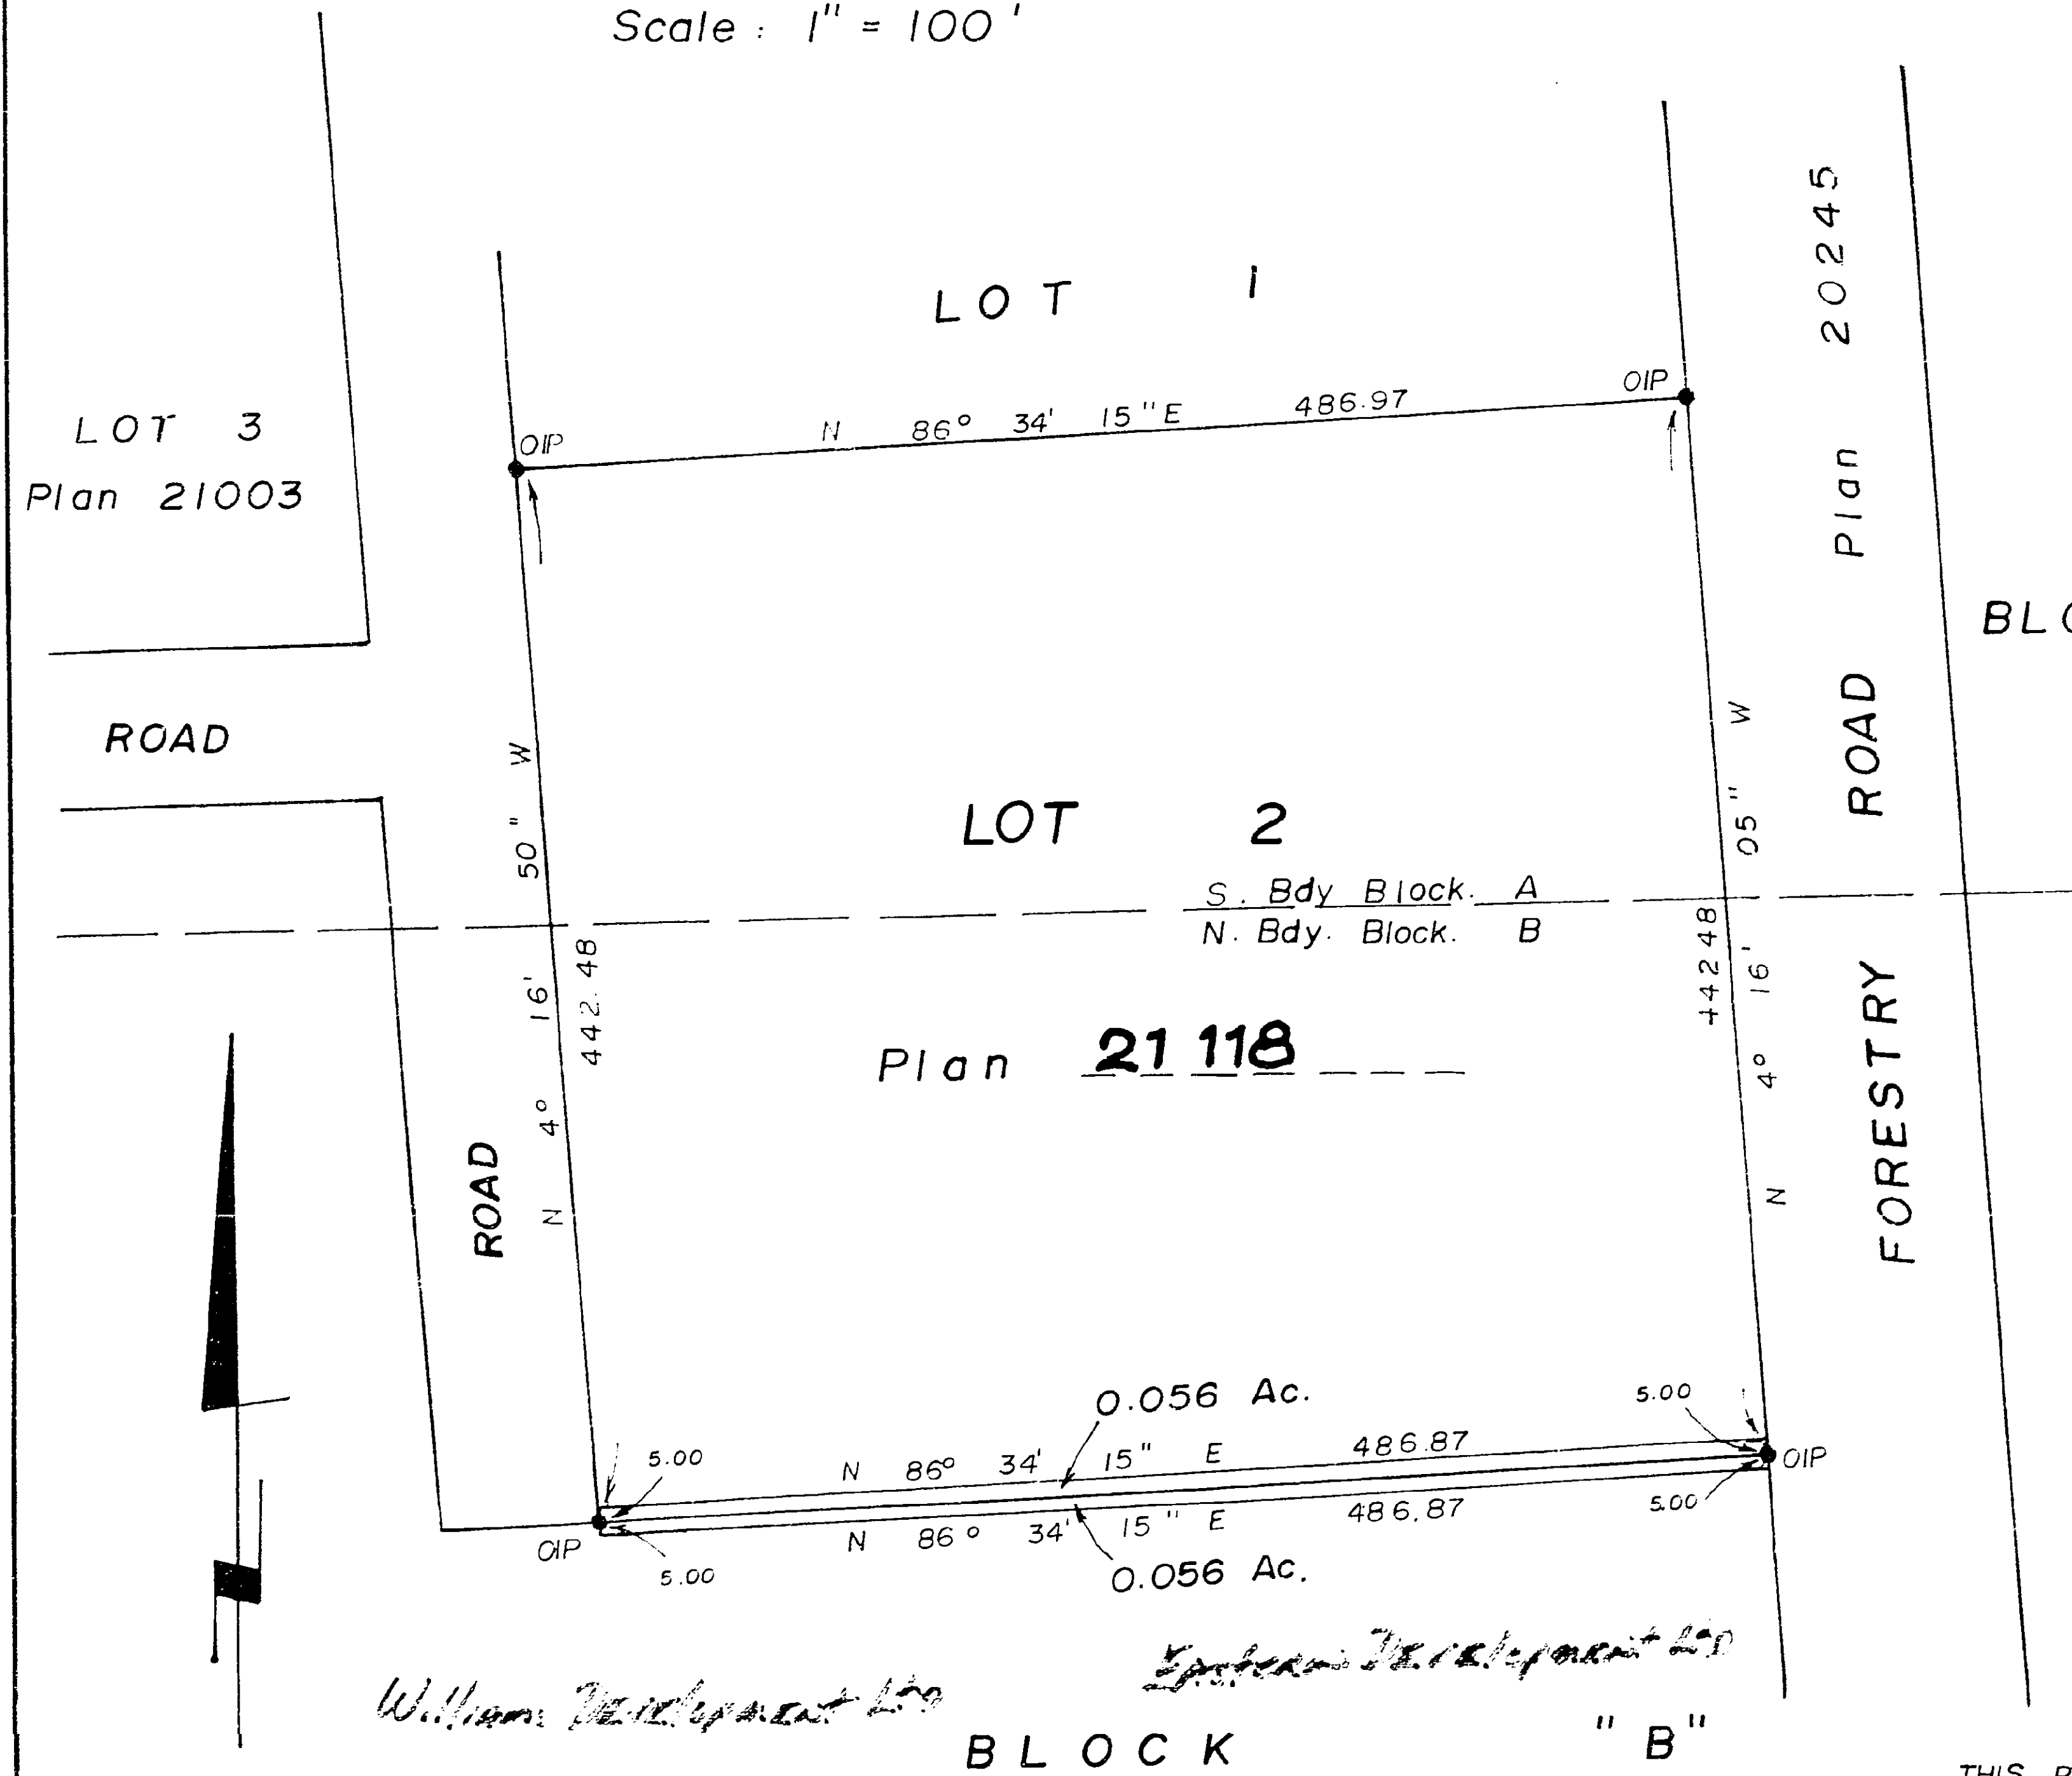

BOOK OF REFERENCE	
Description	Area
LOT 2, PLAN	0.056 Ac.
BLOCK B, D.L. 751	0.056 Ac.

I, V. BARTELL of the City of Prince George British Columbia Land Surveyor, make oath and say that I was present at and did personally superintend the survey represented by this plan and that the survey and plan are correct.
 The said survey was completed on the 3 day of August 1973.

Victor Bartell
 V. BARTELL, B.C.L.S.

Bearings are astronomic, derived from Plan _____

Sworn before me at Prince George this 3 day of August 1973

● OIP ----- Old Iron Post.

[Signature]
 A commissioner for taking affidavits for British Columbia

Approved City of Prince George
[Signature] Sept 6, 1973

THIS PLAN LIES WITHIN THE FRASER-FORT GEORGE REGIONAL DISTRICT.

Mc-WILLIAM - WHYTE-GOBLE & ASSOCIATES
 B. C. LAND SURVEYORS
 PRINCE GEORGE - KAMLOOPS - SMITHERS

REF. NO.: 73 192

Williams of Geomorphology
[Handwritten notes]