

PLAN of SUBDIVISION
of PARTS of BLOCKS A & B

D. L. 751, CARIBOO DISTRICT

SCALE: 1" = 100'

PLAN NO.: 21118

DEPOSITED IN THE LAND REGISTRY OFFICE AT
PRINCE GEORGE THIS 7. DAY OF SEPTEMBER 1973.

E.T. SCHOOLEY
REGISTRAR


Per: *J. Spinstor*
(SURVEYOR L.R.O.)

RECEIVED

OCT 12 1973

CITY ASSESSOR
PRINCE GEORGE

Re: Clearance L.C.A.
see H 22673

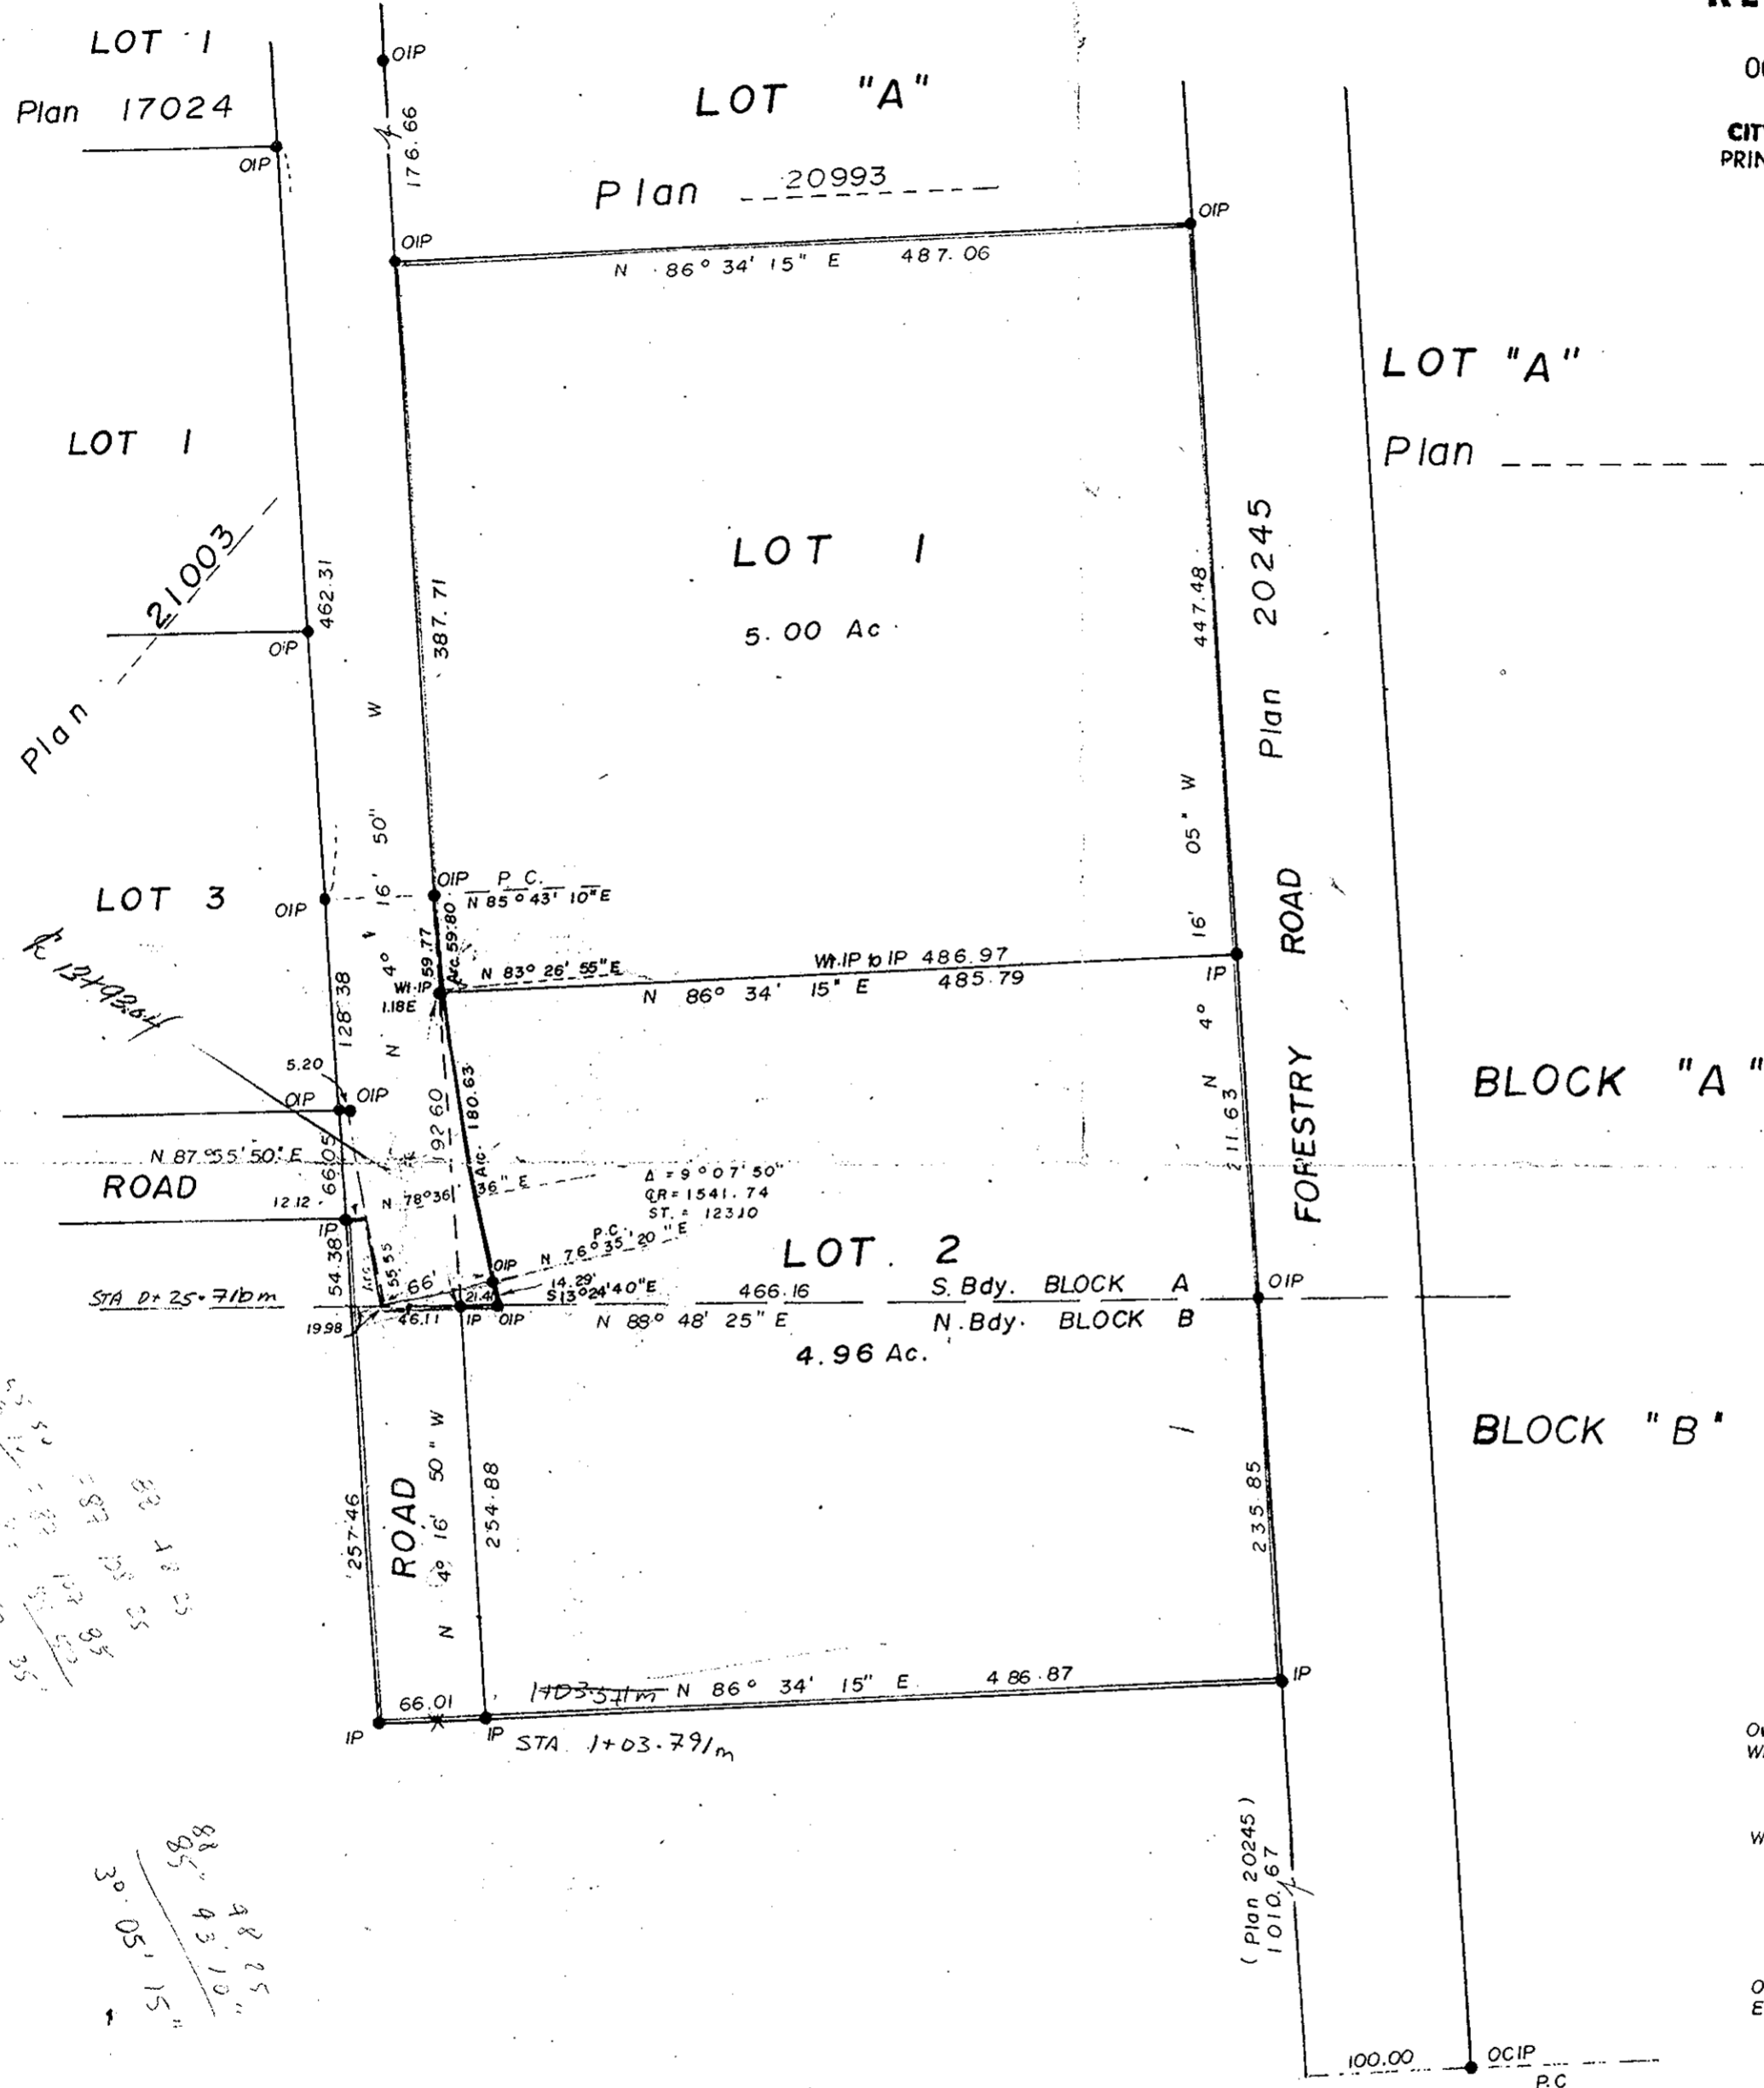

Handwritten notes: 88.48, 43.10, 30.05, 15.15

SAVITA FILE

Handwritten notes: 88.48, 43.10, 30.05, 15.15

Owner *Williams*
Williams Development LTD.

Witness *J. Spinstor*

Owner *Eastern Development*
Eastern Development LTD.

Witness *J. Spinstor*

I, V. BARTELL OF THE CITY OF PRINCE GEORGE, BRITISH COLUMBIA LAND SURVEYOR MAKE OATH AND SAY THAT I WAS PRESENT AT AND DID PERSONALLY SUPERINTEND THE SURVEY REPRESENTED BY THIS PLAN, AND THAT THE SURVEY AND PLAN ARE CORRECT THE SAID SURVEY WAS COMPLETED ON THE 1. DAY OF August 1973.

V. Bartell
V. BARTELL B.C.L.S.

SWORN BEFORE ME AT PRINCE GEORGE THIS 1. DAY OF August 1973.

Shil
A COMMISSIONER FOR TAKING AFFIDAVITS FOR BRITISH COLUMBIA

BEARINGS ARE ASTRONOMIC AND ARE DERIVED FROM PLAN 21003.

- P.C. STANDARD CONCRETE POST
- P.P. STANDARD PIPE POST
- C.I.P. STANDARD CAPPED IRON POST
- I.P. STANDARD IRON POST
- BT BEARING TREE
- O. DENOTING 'OLD'


THIS PLAN LIES WITHIN THE FRASER-FORT GEORGE REGIONAL DISTRICT.

APPROVED UNDER THE LAND REGISTRY ACT THIS 5th DAY OF Sept 1973

E. J. D. D. D.
APPROVING OFFICER

Owner *Danson Estates*
Danson Estates LTD.

Witness *J. Spinstor*

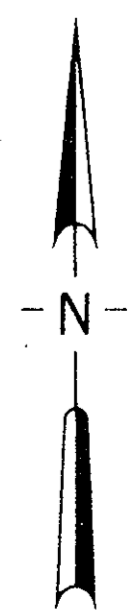

McWILLIAM - WHYTE - GOBLE & ASSOCIATES
B.C. LAND SURVEYORS
KAMLOOPS - SMITHERS - PRINCE GEORGE
REF. NO.: 73191