

PLAN OF SUBDIVISION OF PART OF
 LOT 26, PLAN 9543
DISTRICT LOT 4047
 CARIBOO DISTRICT - BRITISH COLUMBIA

PLAN N^o **21125**

SCALE: 1" = 100'


Deposited in the Land Registry
 Office at Prince George, B.C. this
 14. day of SEPTEMBER, 1973.

NOTE: Bearings are astronomic, derived from the East
 boundary of Lot 26, Plan 9543.

LEGEND: •OIP denotes an old iron pin found.
 •IP denotes an iron pin set.

E. T. SCHOOLEY
 Registrar

per: J. S. Finlayson
 (SURVEYOR L.R.O.)

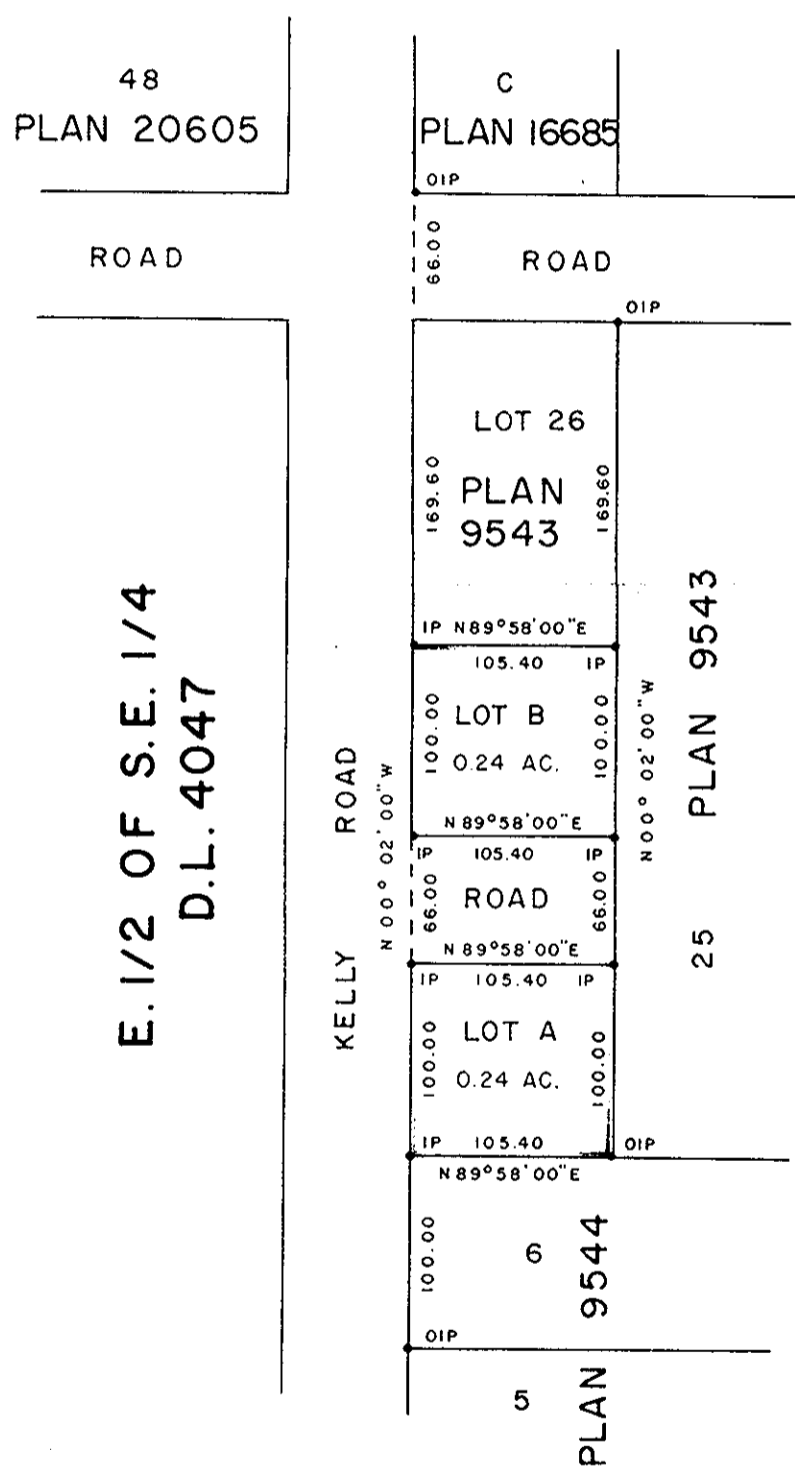

I, DONALD A. DUFFY of the City of Prince George,
 a British Columbia Land Surveyor, make oath and say
 that I was present at and did personally superintend
 the survey represented by this plan and that the survey
 and plan are correct. The said survey was completed
 on the 7th day of May, 1973.

[Signature]
 B.C.L.S.

Sworn before me this 9th
 day of May, 1973

[Signature]
 A Commissioner for taking Affidavits
 for British Columbia.

Owner ----- Approved under the Land Registry Act
 this 22nd day of AUGUST, 1973.

Witness [Signature] [Signature]
 Approving Officer, Dept. of Highways.

Owner [Signature]

Witness [Signature] This plan lies within the Fraser-Fort George
 Regional District.