

UMBS
9/1/73

PLAN N° 21134
Deposited in the Land Registry
Office at Prince George, B.C. this
20 day of SEPTEMBER, 1973.


PLAN OF SUBDIVISION OF
N. W. 1/4 DISTRICT LOT 2425
EXCEPT PLANS 13794, 14674, 15638, 16194, 16612, 18135, 18997, 19734, & 20233
CARIBOO DISTRICT, BRITISH COLUMBIA

E. T. SCHOOLEY
Registrar


SCALE: 1" = 200'

NOTE: Bearings are astronomic, derived from the West
boundary of D. L. 2425 as shown on Plan 18997.

LEGEND: *OPP denotes an old pipe post found.
*OIP denotes an old iron pin found.
*IP denotes an iron pin set.

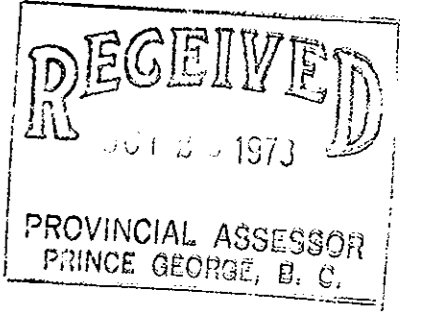

The registered owners designated hereon, hereby
declare that they have entered into a condition
or covenant with the Crown under Section 24 A
of the Land Registry Act.

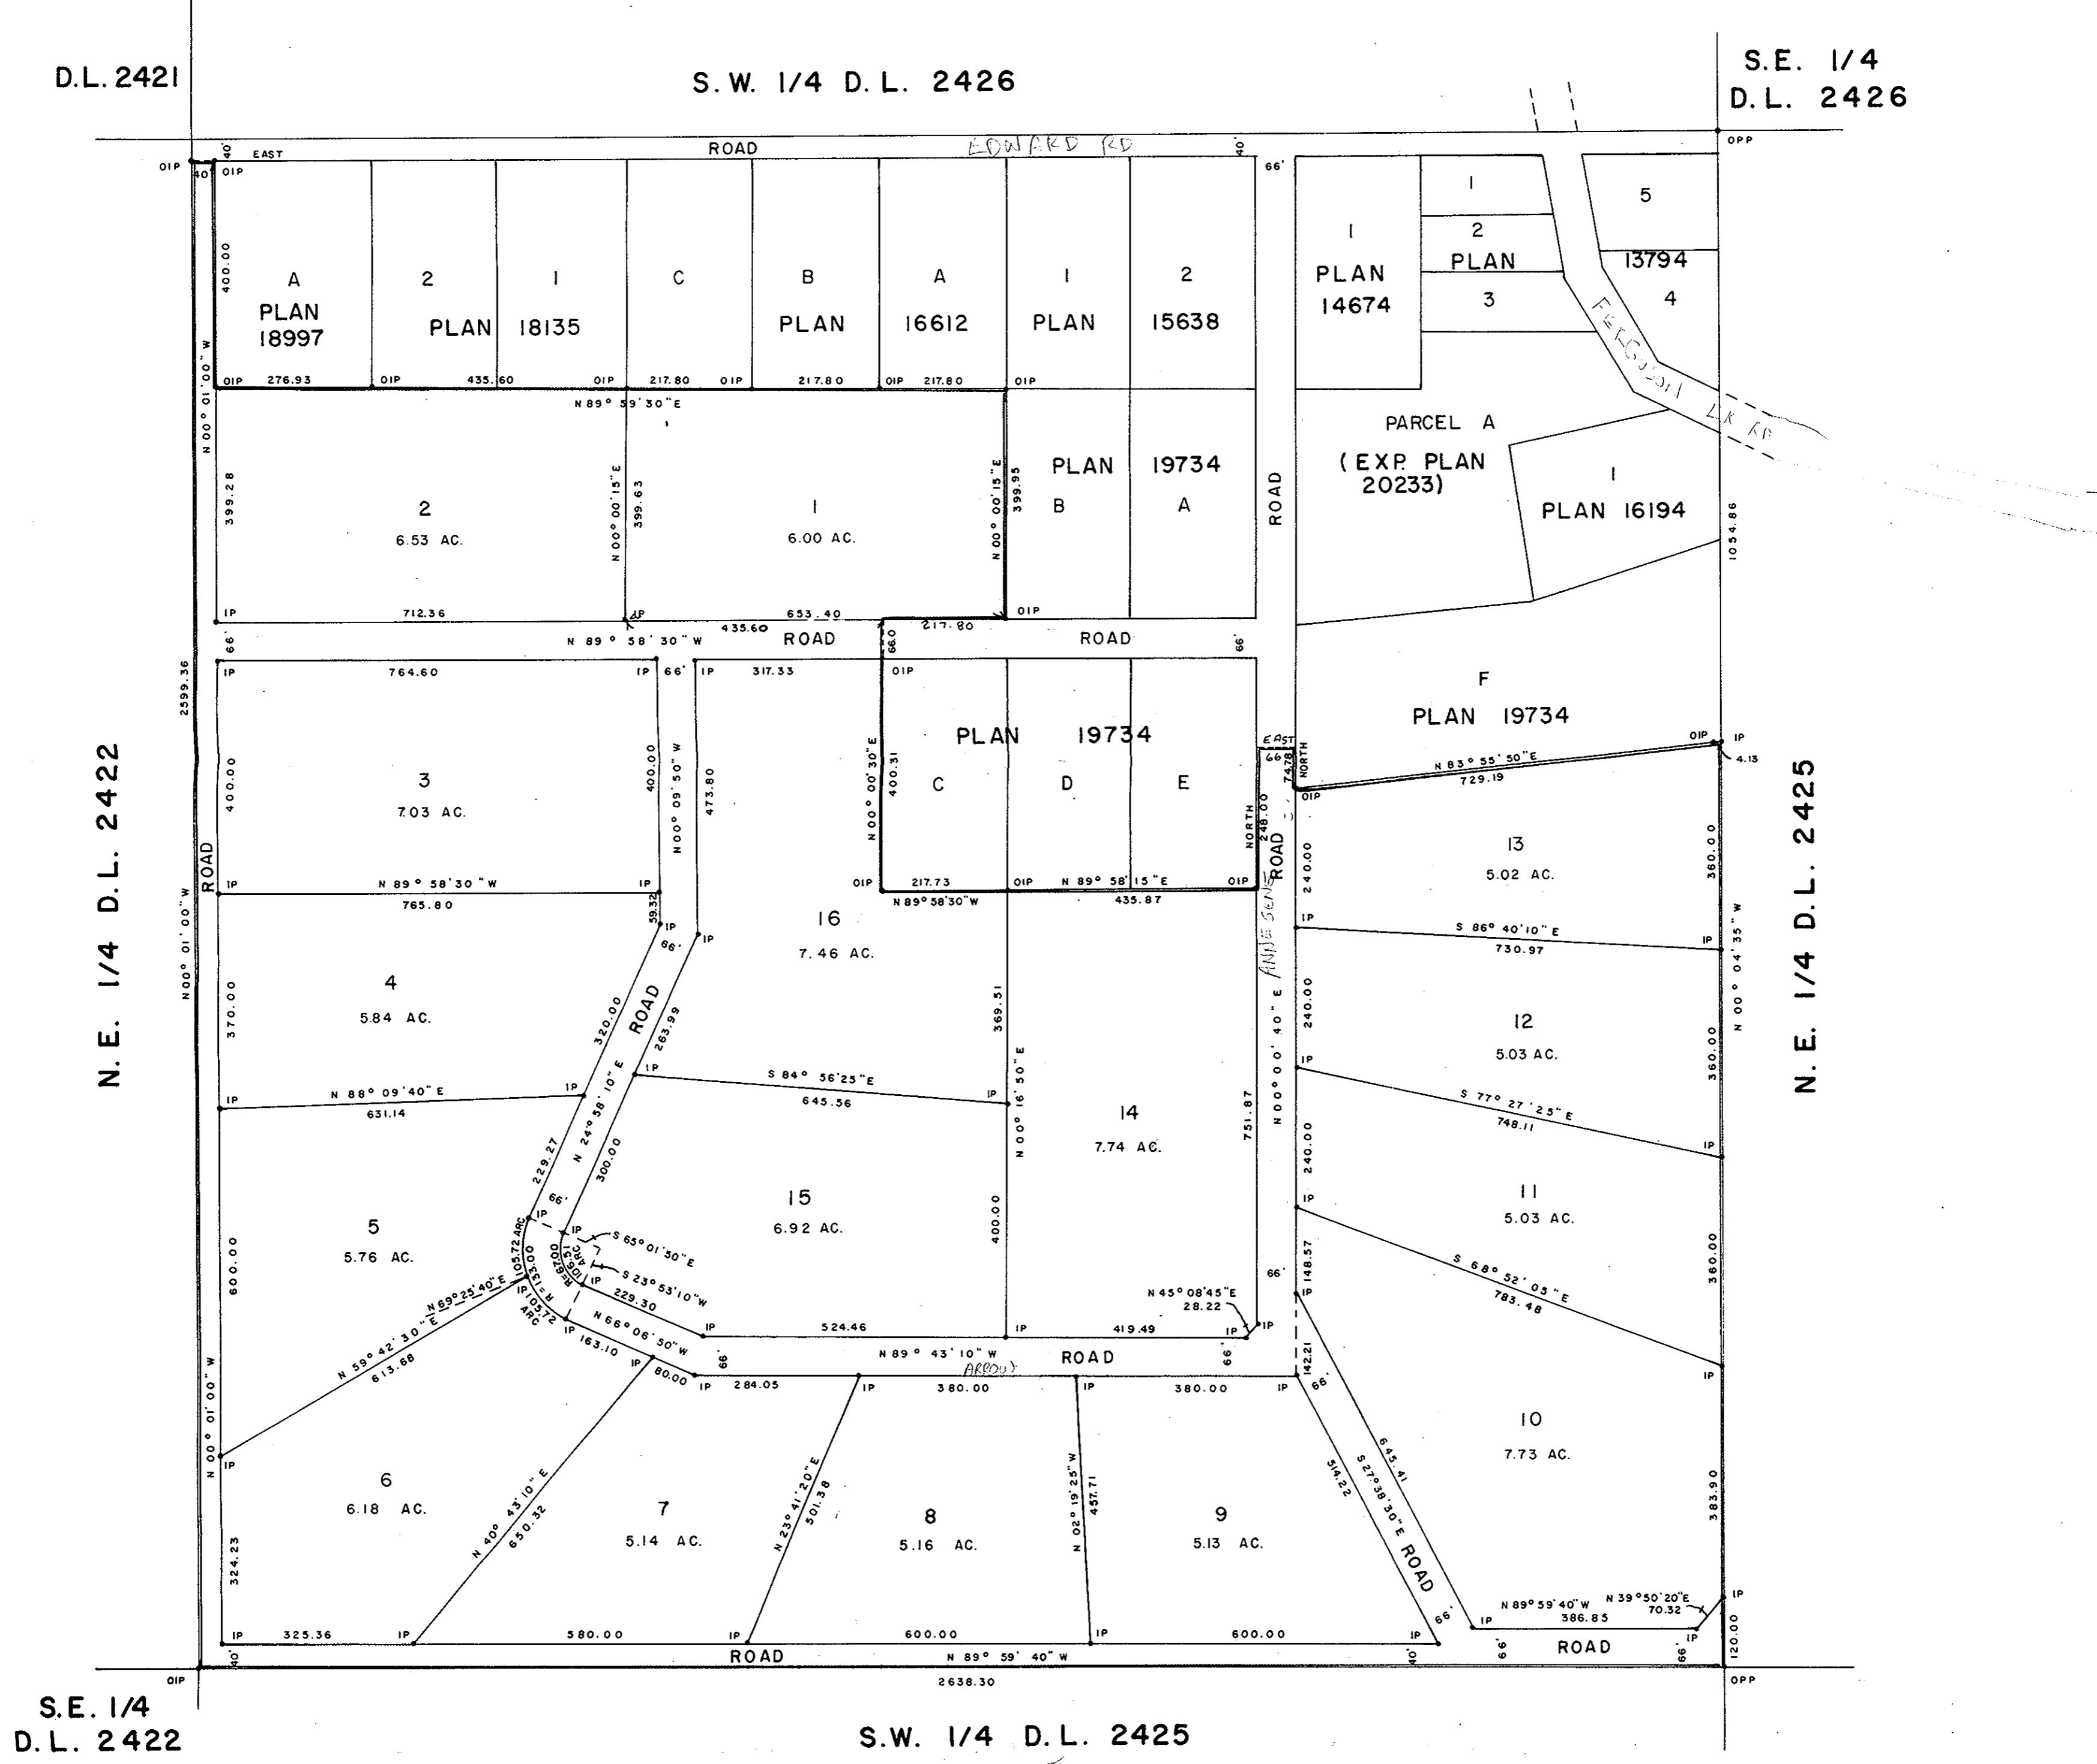

GLENVIEW ESTATES LTD.

William George
President

I, DONALD A. DUFFY of the City of Prince George,
a British Columbia Land Surveyor, make oath and say
that I was present at and did personally superintend
the survey represented by this plan and that the survey
and plan are correct. The said survey was completed
on the 30th day of April, 1973.

[Signature]
B.C.L.S.

Sworn before me this 12
day of SEPTEMBER, 1973

[Signature]
A Commissioner for taking Affidavits
for British Columbia.

Approved under the Land Registry Act
this 19th day of SEPTEMBER, 1973.

[Signature]
Approving Officer, Dept. of Highways

This plan lies within the Fraser-Fort George
Regional District.