

PLAN OF SUBDIVISION OF PART OF
 LOT 2, PLAN 8761
 DISTRICT LOT 1574
 CARIBOO DISTRICT, BRITISH COLUMBIA

SCALE: 1" = 100'

NOTE: Bearings are astronomic, derived from the West boundary of Lot 3, Plan 6890, as shown on Highway R/W Plan H-699.

LEGEND:
 • OIP denotes an old iron pin found.
 • IP denotes an iron pin set.
 • TH denotes a traverse hub.


PLAN No. **21 159**

Deposited in the Land Registry Office at Prince George, B.C. this 5th day of OCTOBER, 1973.

E.T. SCHOOLEY
 Registrar

per: *J. Finlayson*
 (SURVEYOR L.R.O.)

Re. Clearance L.C.A.
 see D.F. # 25855

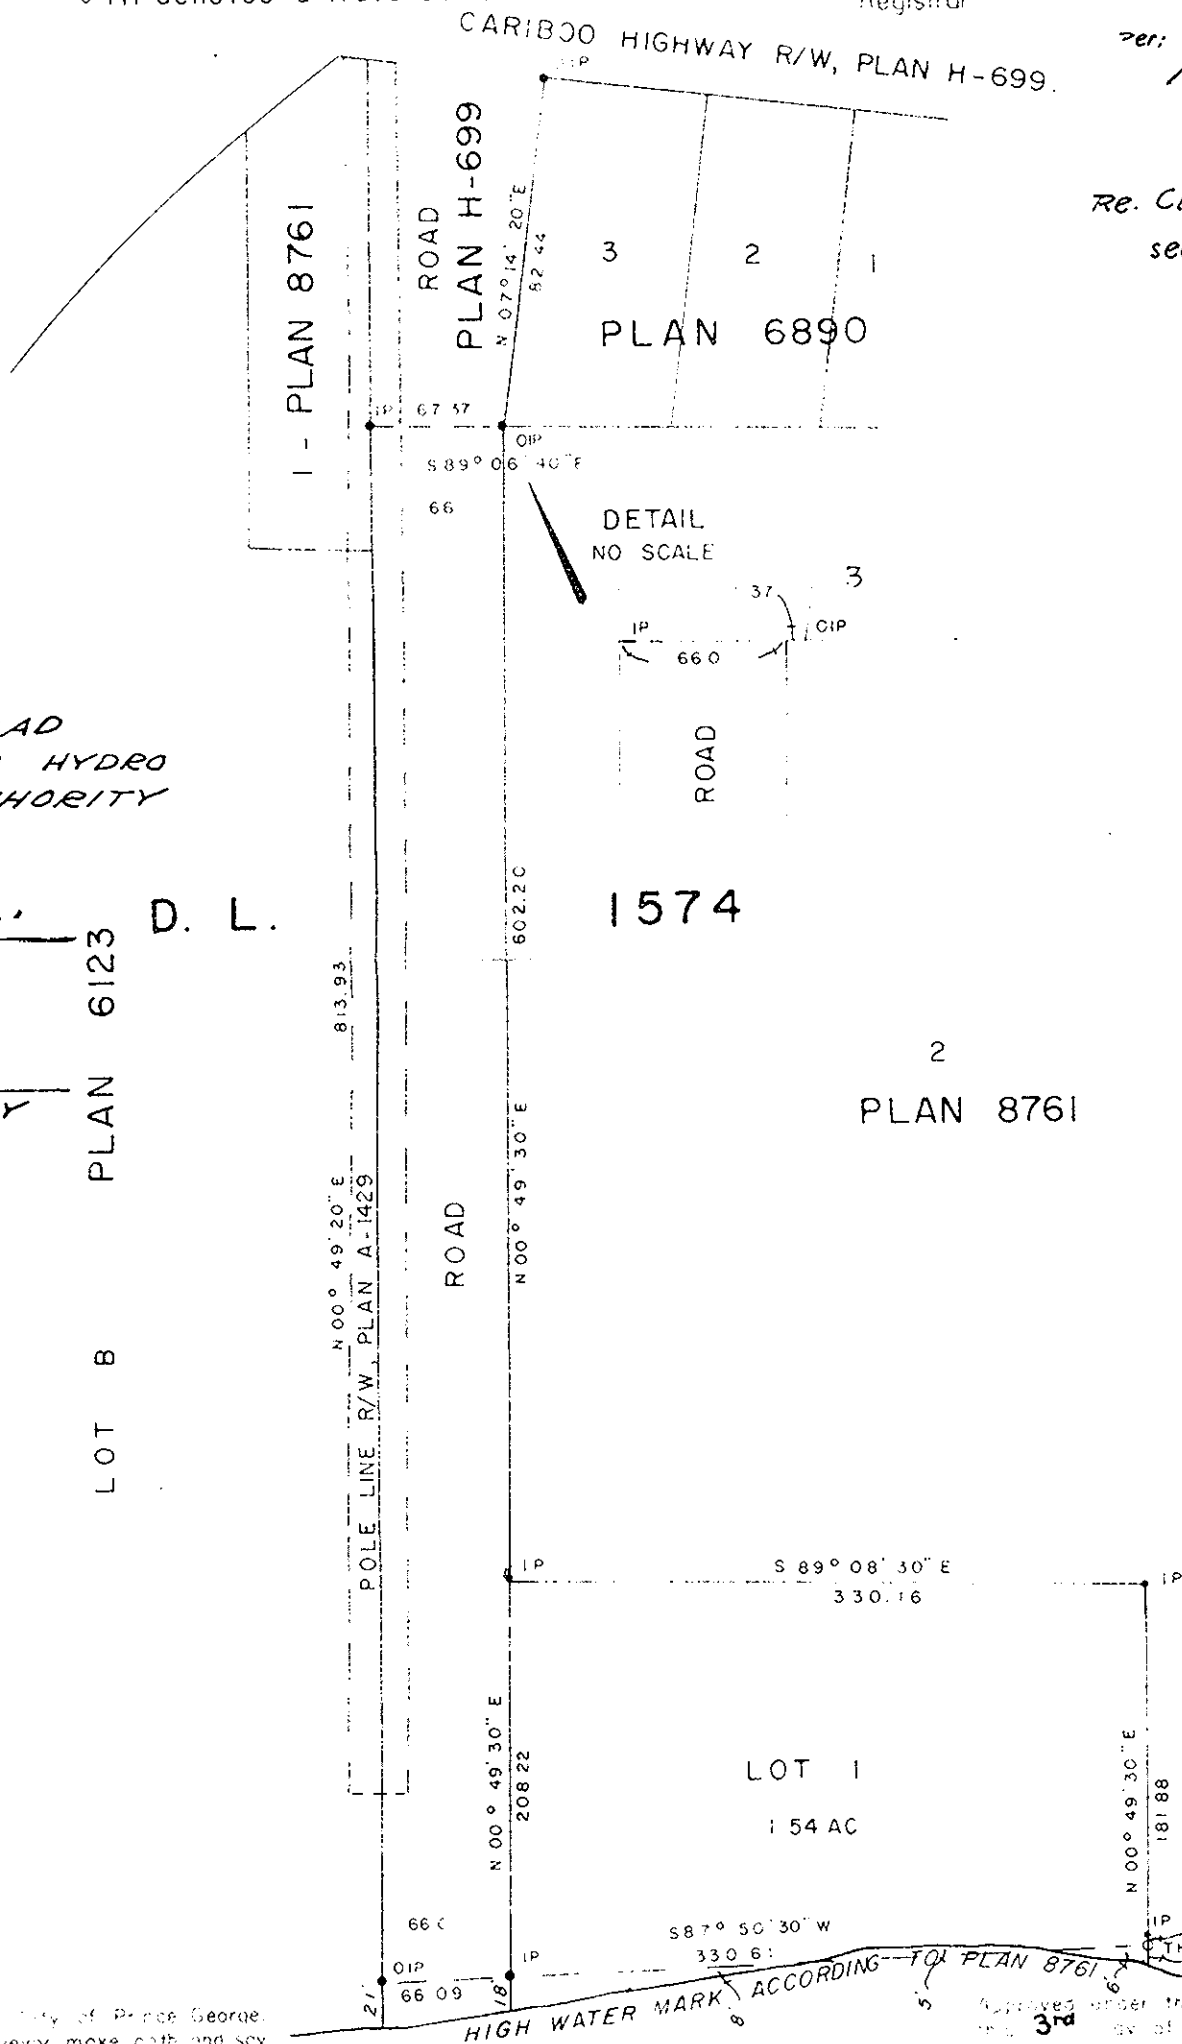

APPROVED AS TO
 DEDICATION OF ROAD
 BRITISH COLUMBIA HYDRO
 AND POWER AUTHORITY

J. Finlayson
 DIRECTOR D. L.

A. Woodward
 ASSISTANT SECRETARY

LOT B PLAN 6123

1574

2
 PLAN 8761

DONALD A. DUFFY of the City of Prince George, British Columbia Land Surveyor, make oath and say that he was present at and did personally supervise the survey represented by this plan and that the survey is true and correct. The said survey was completed on the 16th day of JUNE, 1972.

D. Duffy
 B.C.L.S.

Witness before me this 24th day of 11/19/73, 1973

[Signature]
 Commissioner for taking Affidavits
 for British Columbia

WEST LAKE PLANING MILL LTD.

[Signature]

[Signature]

Approved under the Land Registry Act on the 3rd day of JULY, 1973

A. S. Sudo
 Approving Officer, Dept. of Highways

This plan lies within the Fraser-Fort George Regional District