

roll 28298

Copy sent to
Records Nov 25/73

RECEIVED

NOV 2 1973

CITY ASSESSOR
PRINCE GEORGE

21190


PLAN N^o _____

Deposited in the Land Registry
Office at Prince George, B.C. this
25 day of OCTOBER, 1973.

E. T. SCHOOLEY
Registrar

EXPLANATORY PLAN
TO ACCOMPANY BYLAW N^o. 2544
OF THE CITY OF PRINCE GEORGE
CLOSING A PORTION OF QUINCE STREET
BETWEEN BLOCKS 1 & 2, PLAN 721
DISTRICT LOT 1426
CARIBOO DISTRICT - BRITISH COLUMBIA

SCALE: 1" = 50'

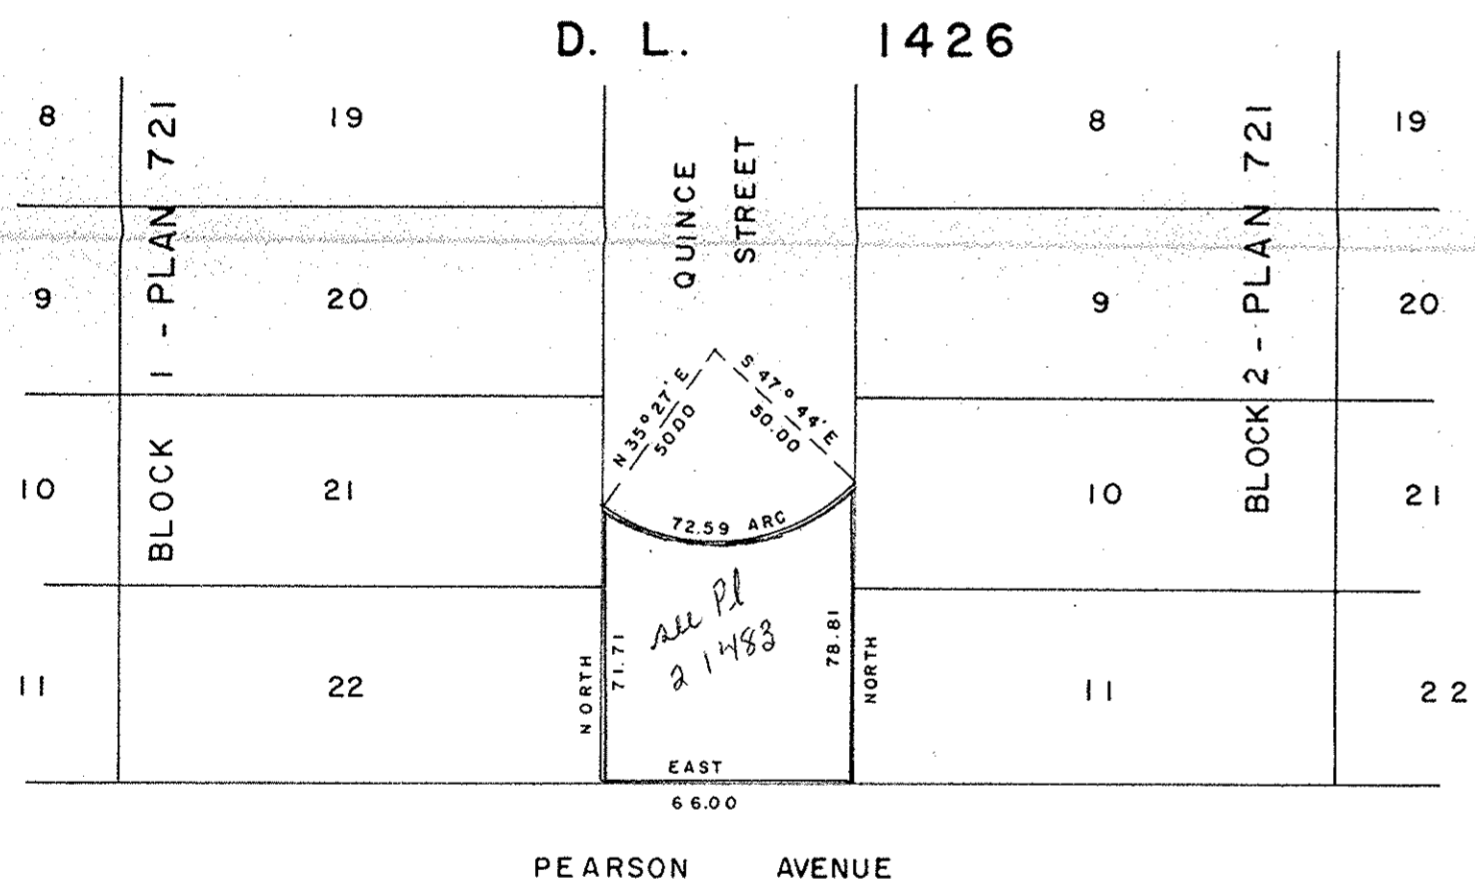

CERTIFIED CORRECT
According to Plans of Record in
the Prince George Land Registry Office.
This 24 day of August, 1973.
[Signature]
D. A. DUFFY, B.C.L.S.

Approved under the Land Registry Act
this _____ day of _____, 19__.

Approving Officer, City of Prince George

This plan lies within the Fraser-Fort George
Regional District.

W.D. USHER & ASSOCIATES
LAND SURVEYORS
PRINCE GEORGE - B.C.