

PLAN OF SUBDIVISION OF
 LOTS 16, 17, 18, & 19, BLOCK 7, PLAN 721,
 D.L. 1426, CARIBOO DISTRICT

PLAN No **21199**
 Deposited in the Land Registry
 Office at Prince George B.C.
 this 31. day of OCTOBER 1973.

SCALE ~ 1 INCH = 40 FEET

LEGEND

- Bearings are Astronomic, derived from Plan 21001.
- --- Denotes old iron post, found.
 - --- Denotes standard iron post, set.
 - --- Denotes iron post found, but not on record in L.R.O.

E.T. SCHOOLEY
 Registrar


per: *J. J. Finlay*
 (SURVEYOR L.R.O.)

*Note - Minimum Lot size = 3,122 sq. ft.

RECEIVED

DEC 7 1973

CITY ASSESSOR
 PRINCE GEORGE

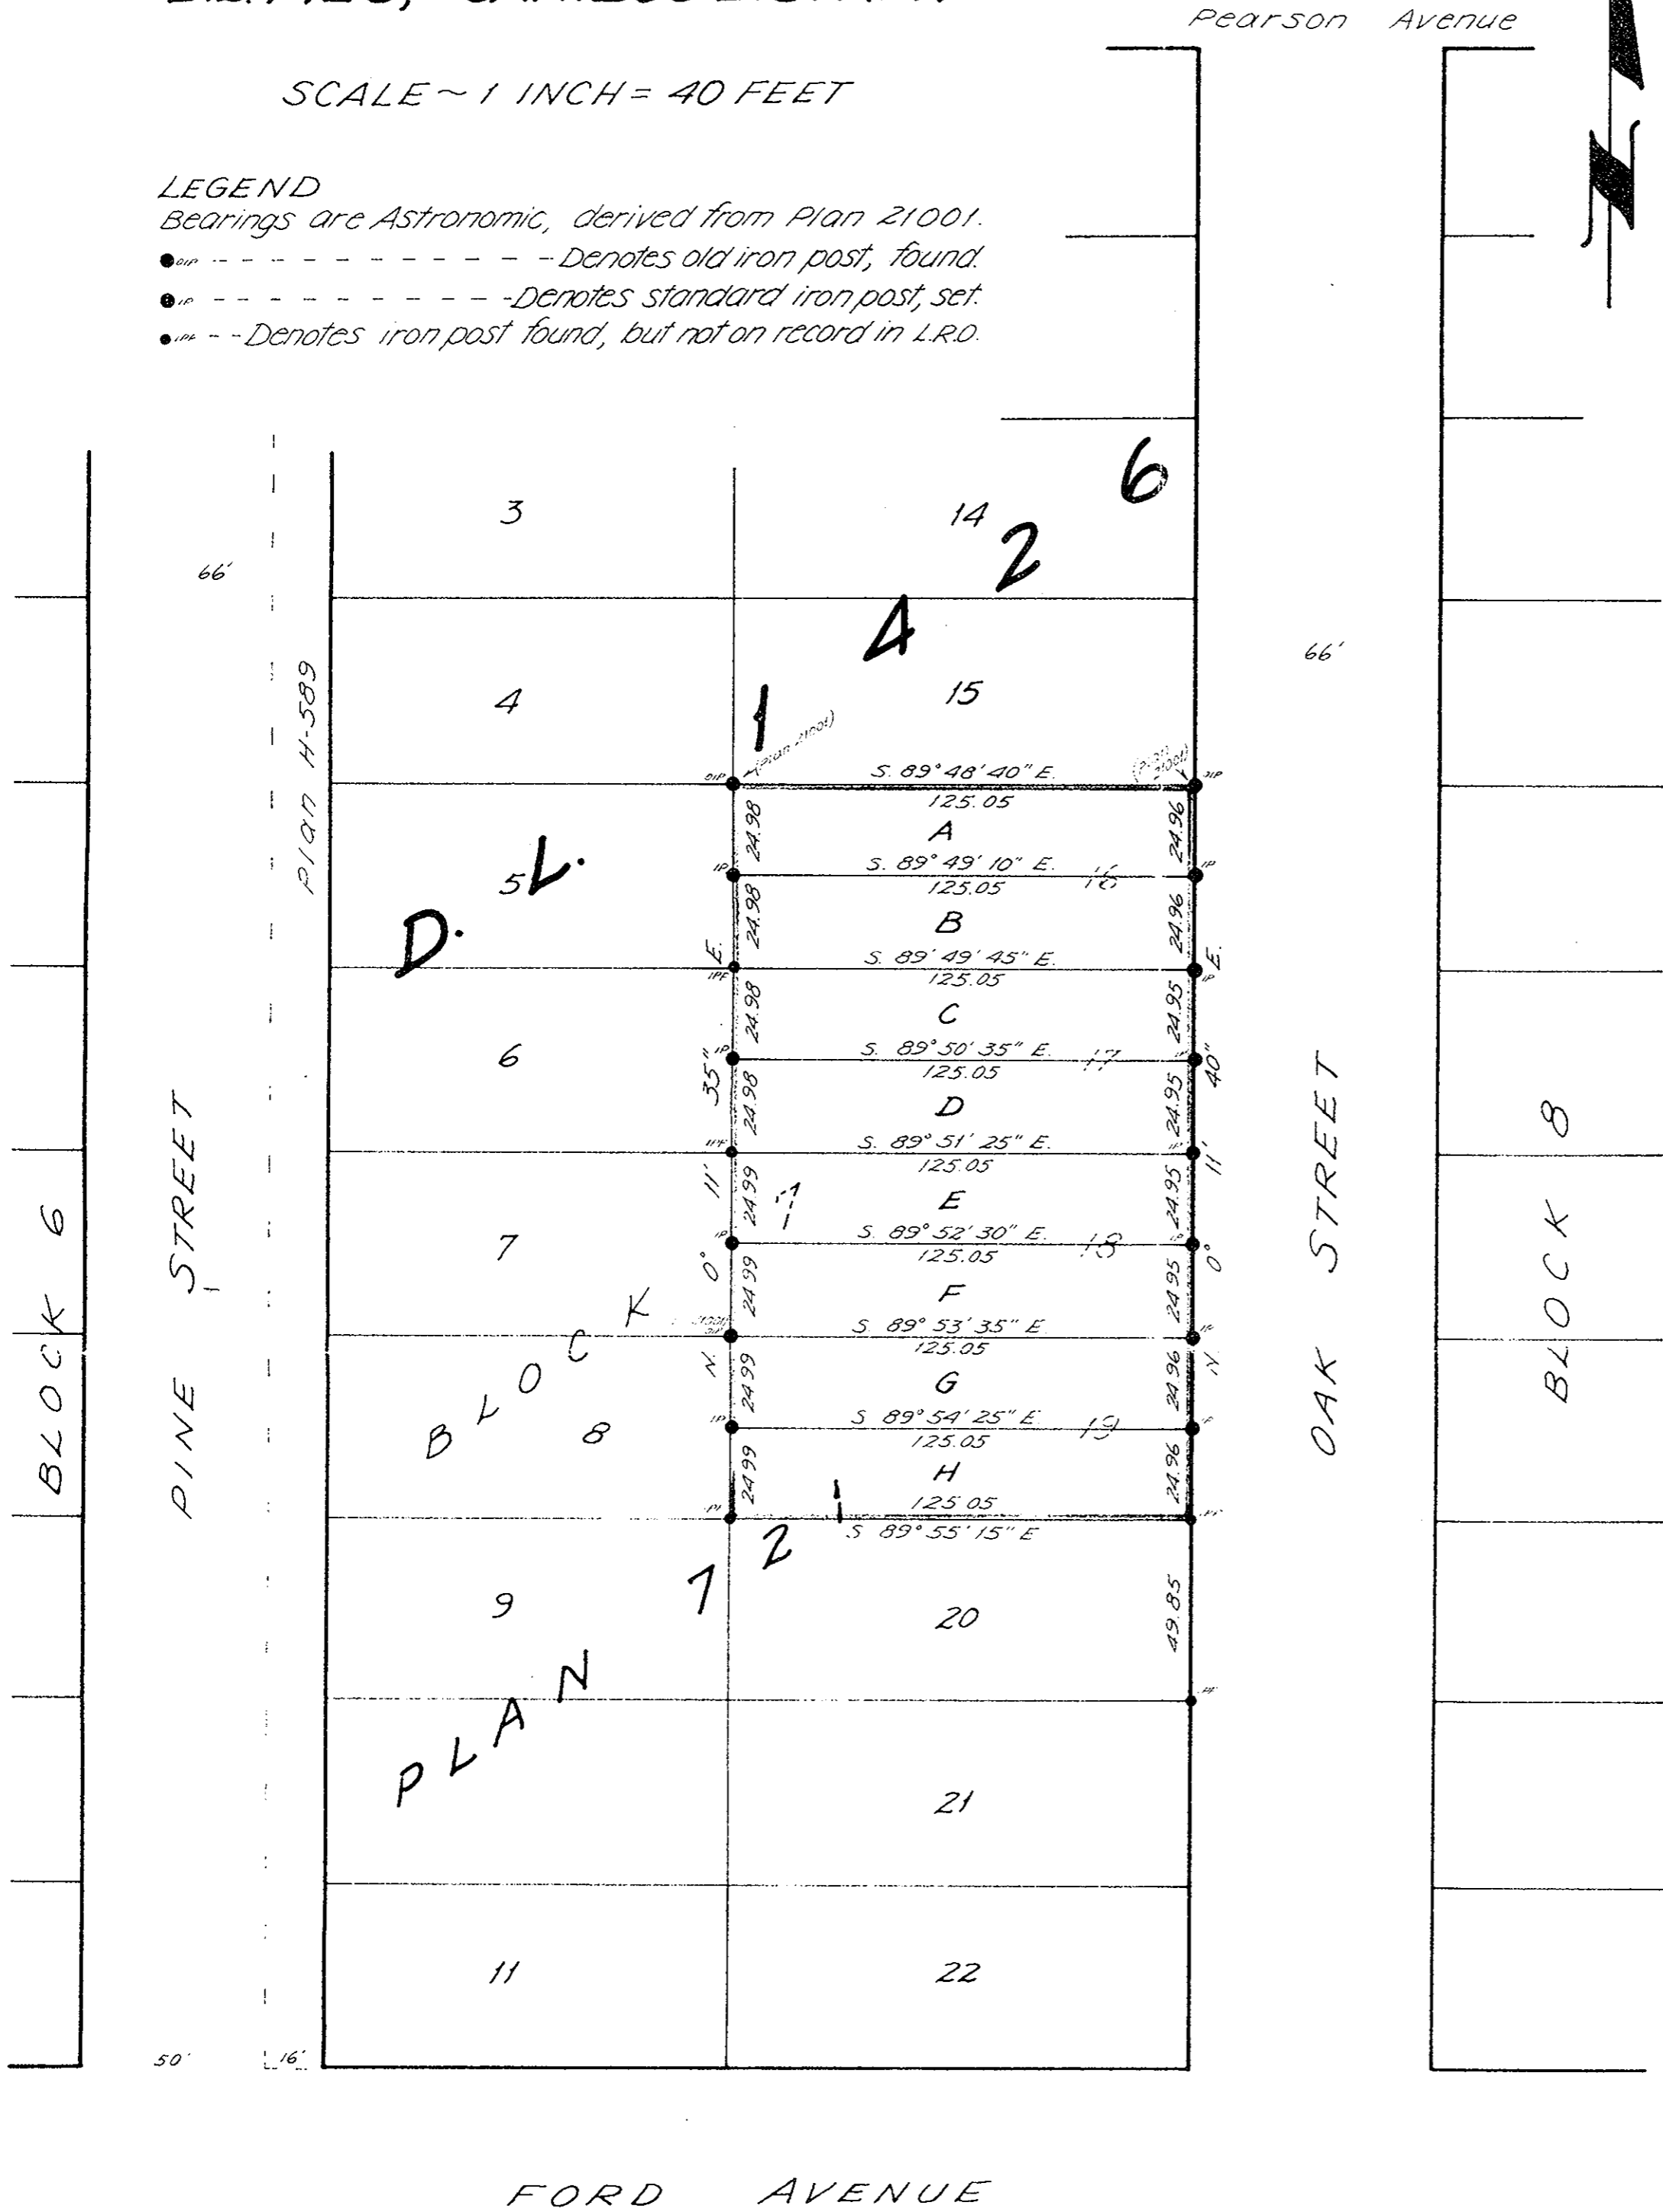

OWNER _____
 WITNESS _____

Approved under the Land Registry Act
 this 24th day of OCT. 1973

C. Plat
 Approving Officer,
 City of Prince George

I, V. Bartell, of the City of Prince George, British Columbia
 Land Surveyor make oath and say that I was present at and
 did personally superintend the survey represented by this plan
 and that the survey and plan are correct.
 The said survey was completed on the 19th day of October, 1973

Sworn before me this 22 day of October, 1973
V. Bartell
 A Commissioner for taking Affidavits
 within British Columbia

This plan lies within the FRASER-
 FORT GEORGE Regional District

McWilliam, Whyte, Goble & Associates
 B.C. Land Surveyors
 Prince George-Kamloops-Smithers
 REF. No 73368