

PLAN OF SUBDIVISION OF
 PARCEL B, (H 29739), PLAN 701
 DISTRICT LOT 934
 CARIBOO DISTRICT, BRITISH COLUMBIA

PLAN N^o **21 226**
 Deposited in the Land Registry
 Office at Prince George, B.C. this
 14th day of **NOVEMBER**, 1973.


SCALE : 1" = 100'

NOTE Bearings are astronomic, derived from
 the West boundary of Plan 19342.

LEGEND: • OIP denotes an old iron pin found.
 • IP denotes an iron pin set.

E.T. SCHOOLEY
 Registrar
 per: *J. S. Finnska*
 (surveyor L.R.O.)

RECEIVED
 DEC 7 1973
 CITY ASSESSOR
 PRINCE GEORGE

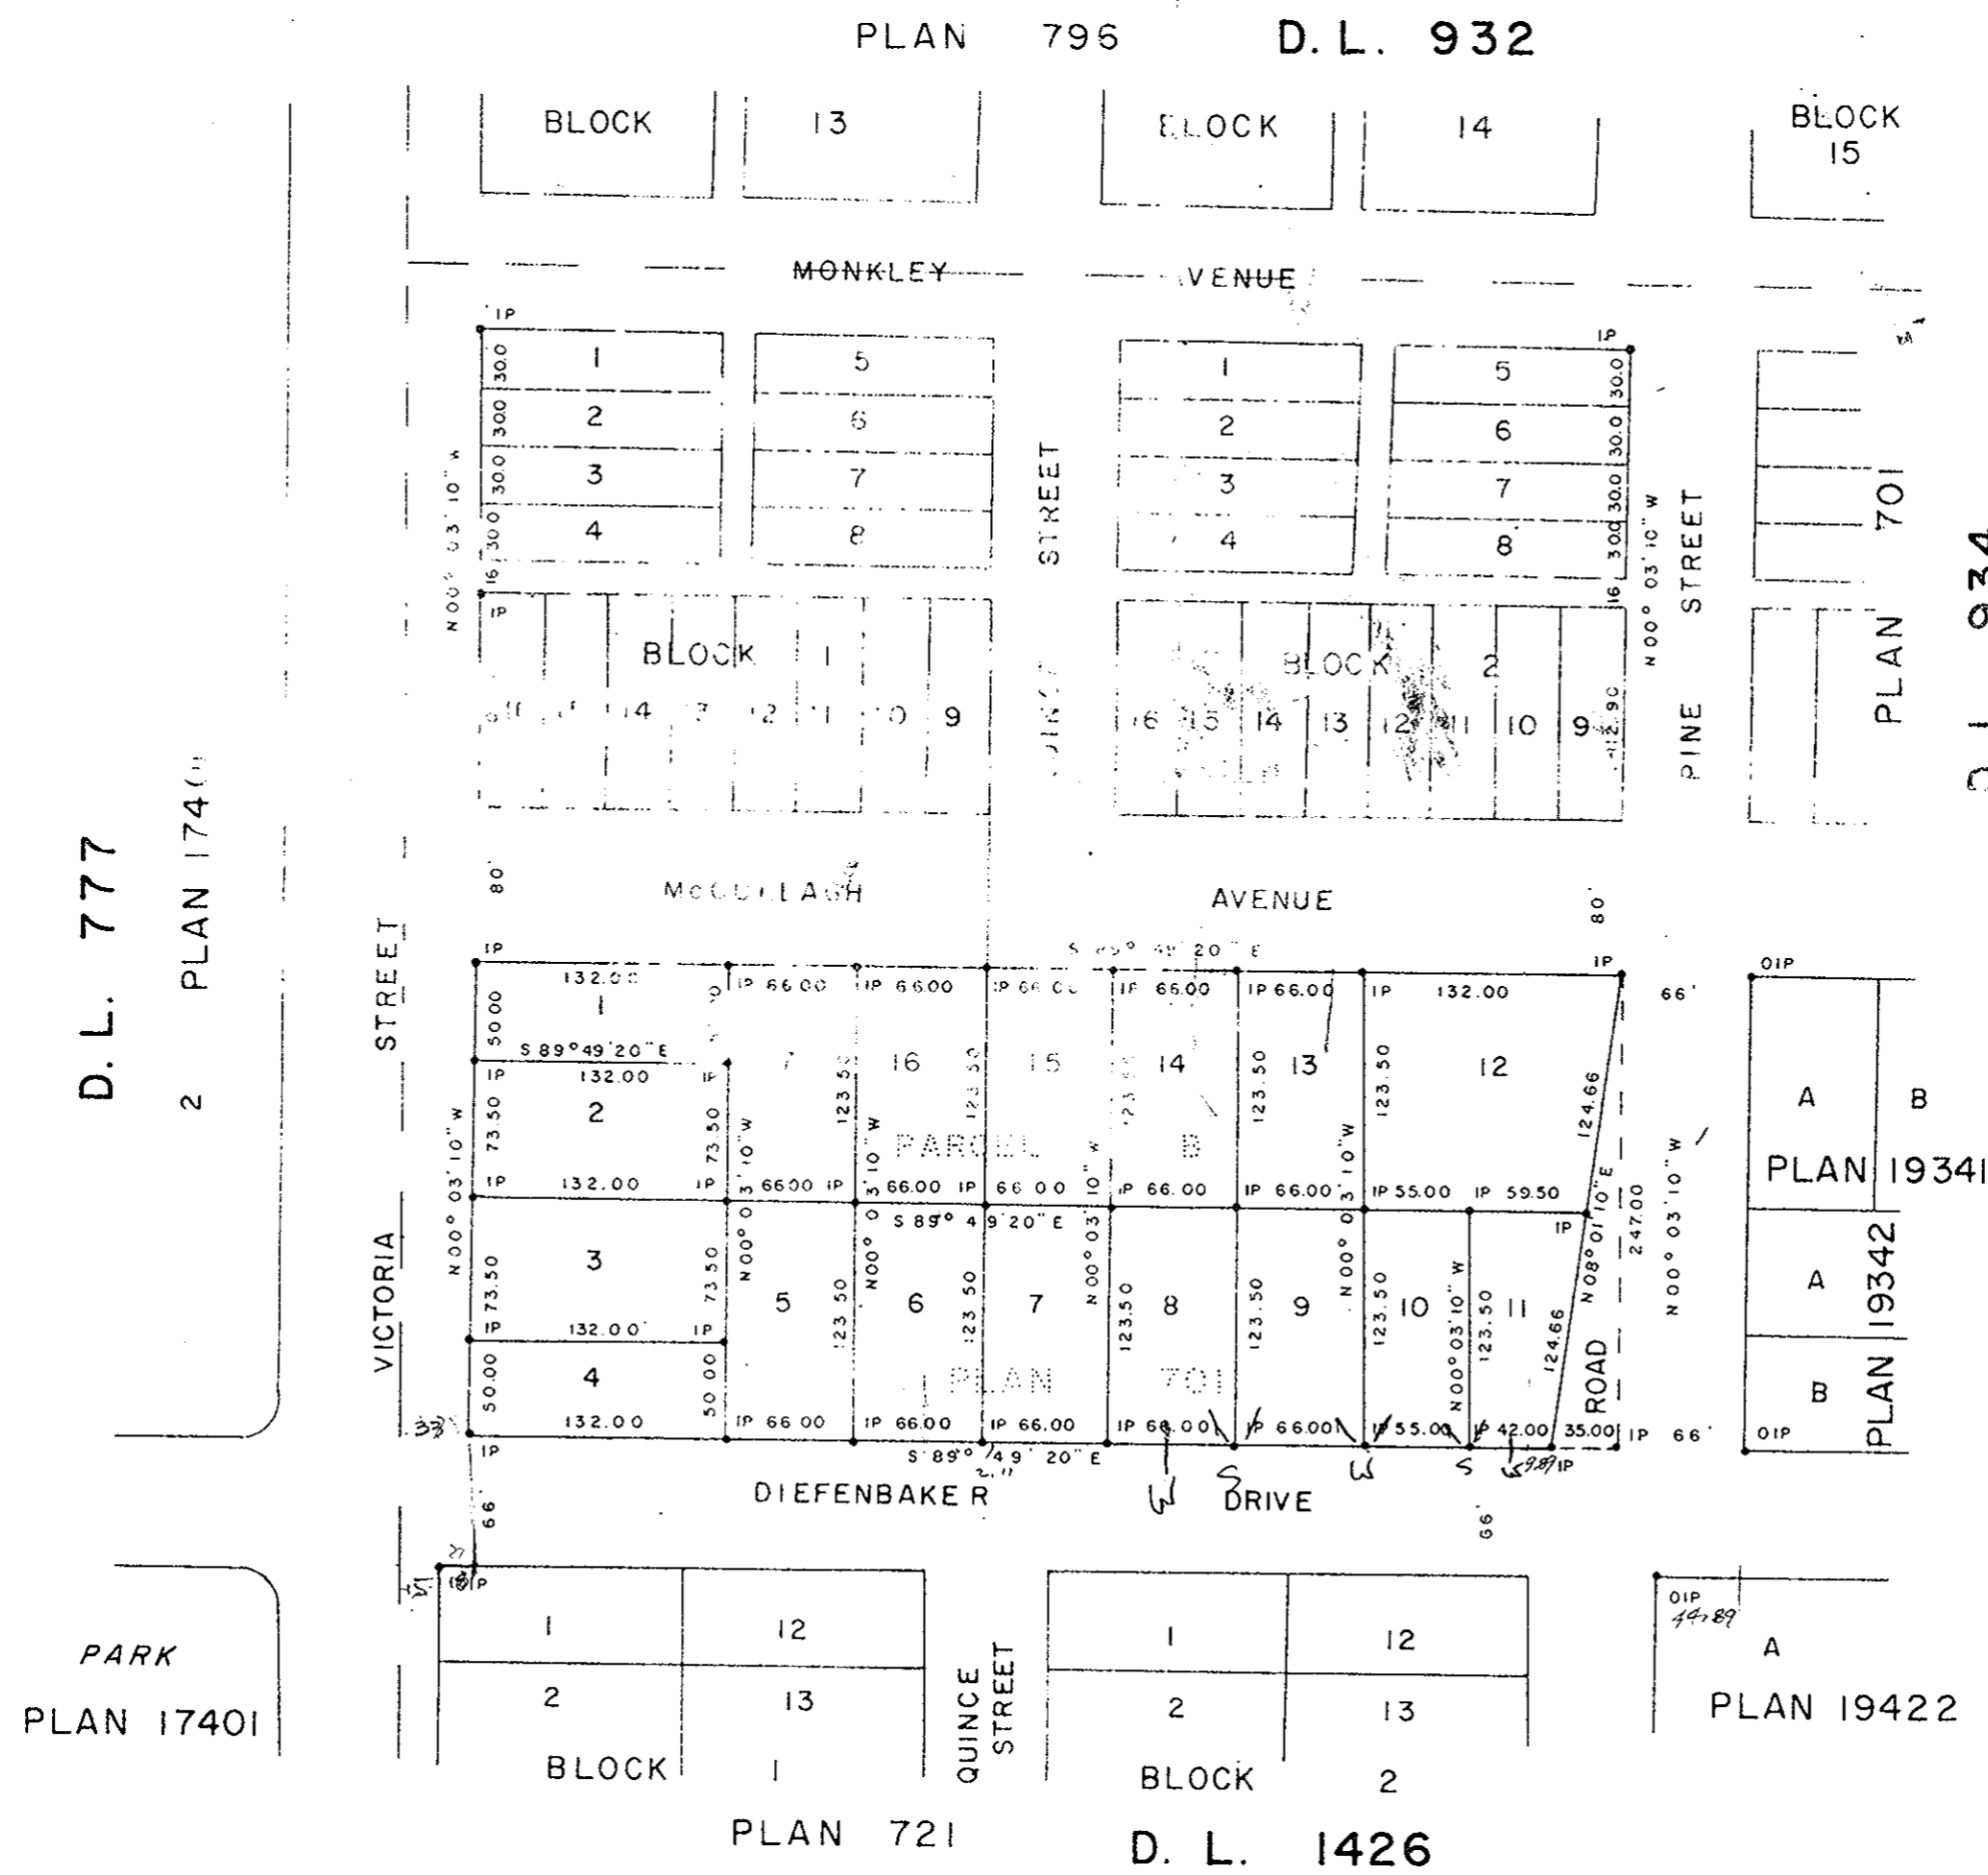

I, DONALD A. DUFFY of the City of Prince George,
 a British Columbia Land Surveyor, make oath and say
 that I was present at and did personally superintend
 the survey represented by this plan and that the survey
 and plan are correct. The said survey was completed
 on the 4th day of May, 1973.

[Signature]
 B.C.L.S.

Sworn before me this 8TH
 day of July, 1973

[Signature]
 A Commissioner for taking Affidavits
 for British Columbia.

Owner *[Signature]*

Witness *[Signature]*

Approved under the Land Registry Act
 this 6th day of JULY, 1973.

[Signature]
 Approving Officer, City of Prince George
 Reapproved Oct. 31, 1973
[Signature]
 This plan lies within the Fraser-Fort George
 Regional District.