

PLAN OF SUBDIVISION OF PART OF
BLOCK B, PLAN 1160
DISTRICT LOT 4376
CARIBOO DISTRICT, BRITISH COLUMBIA


PLAN N^o **21262**
Deposited in the Land Registry
Office at Prince George, B.C. this
10 day of DECEMBER, 1973.

SCALE: 1" = 100'

NOTE: Bearings are astronomic, derived from the West
boundary of Block B, as shown on Plan 19040.

LEGEND: \odot OPCON denotes an old concrete monument found.
 \odot OIP denotes an old iron pin found.
•IP denotes an iron pin set.

E. T. SCHOOLEY
Registrar
Per: *J. J. Finlay*
(SURVEYOR L.R.O.)

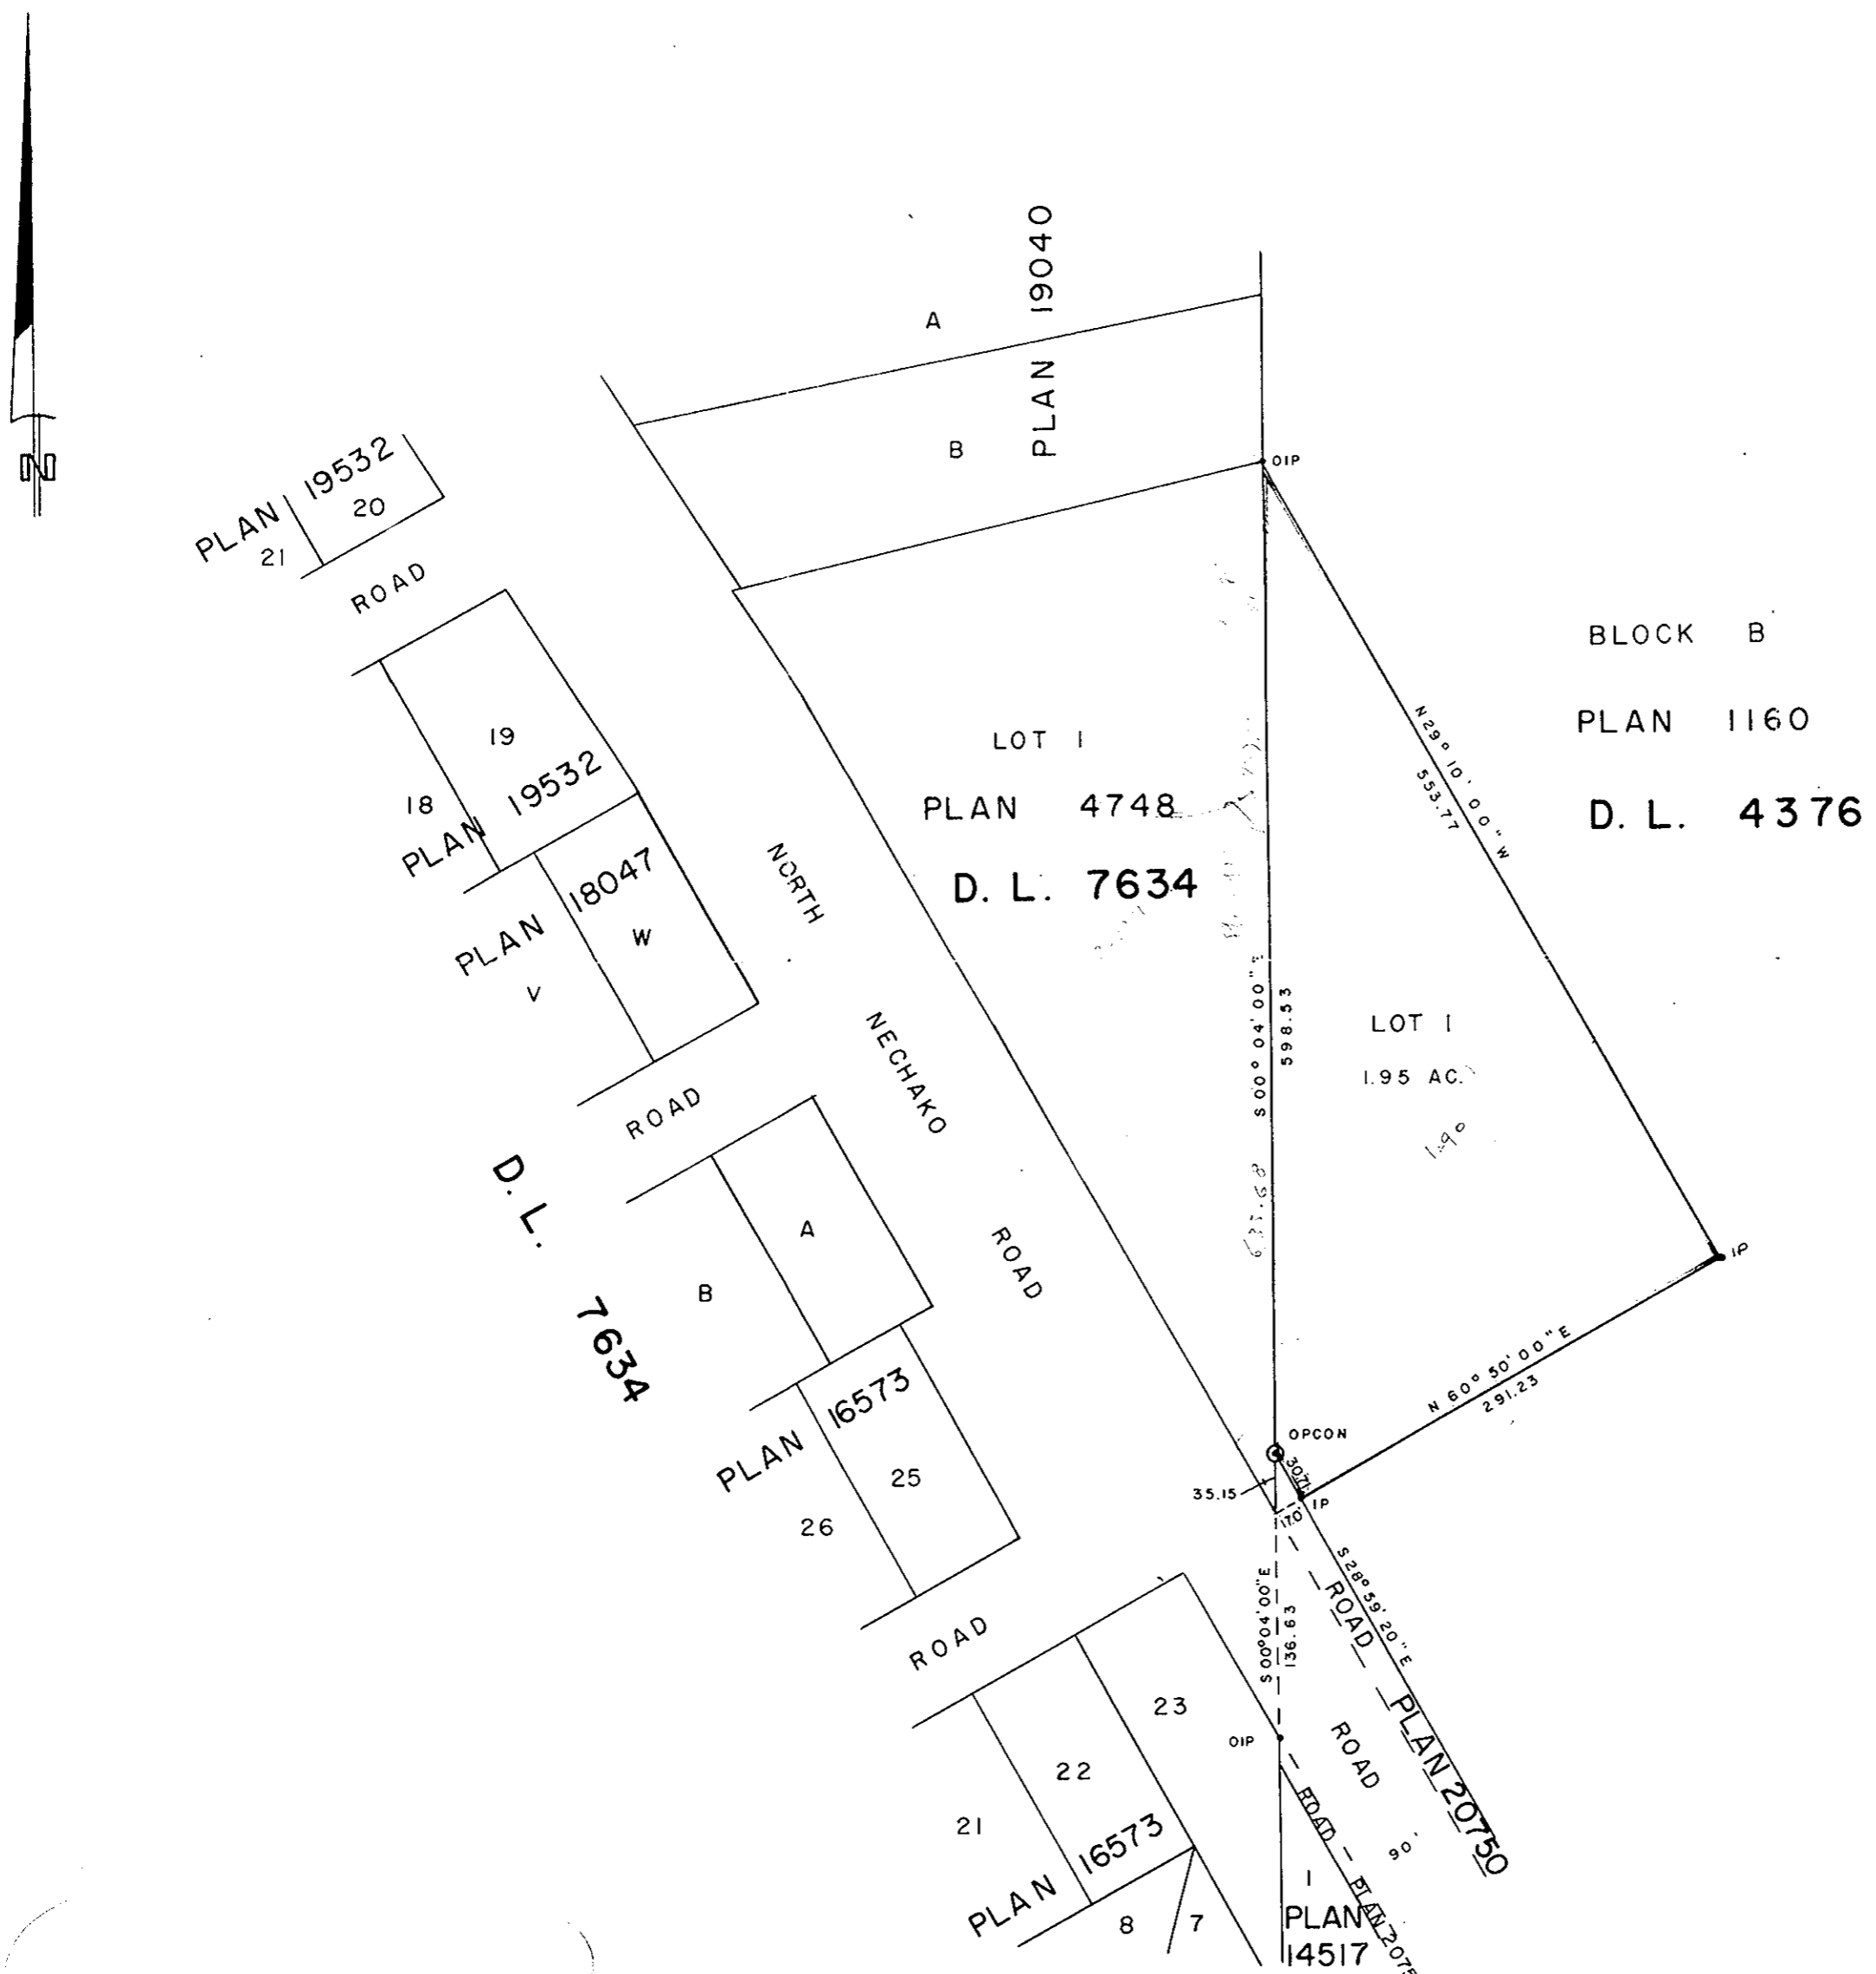

3.287
0.278
3.565

40000
0.274
0.528
2.637

I hereby certify that the lands within this plan were not zoned for agricultural or farm use under a by-law, subsisting immediately prior to the 21st of December, 1972, of a municipality or Regional district.

MGEIstan
27th Approving Officer
day of November, 1973.

I, DONALD A. DUFFY of the City of Prince George, a British Columbia Land Surveyor, make oath and say that I was present at and did personally superintend the survey represented by this plan and that the survey and plan are correct. The said survey was completed on the 15th day of March, 1973.

[Signature]
B.C.L.S.

Sworn before me this 27
day of DECEMBER, 1973

[Signature]
A Commissioner for taking Affidavits
for British Columbia.

I hereby certify that this is a true copy of the official plan on deposit in the Department of Lands, Forests and Water Resources and numbered 13 tube 573.

[Signature]
Surveyor-General, Victoria B.C.
June 27, 1973.

Approved under the Land Registry Act this 14th day of November, 1973

MGEIstan
Approving Officer, Dept. of Highways.

This plan lies within the Fraser-Fort George Regional District.