


EXPLANATORY PLAN TO ACCOMPANY
 A SUMMARY PETITION UNDER SECTION
 11 OF THE PLANS CANCELLATION ACT
 CANCELLING THE INTERIOR LOT LINES OF
 LOTS 4 TO 21 INCLUSIVE, BLOCK 8, PLAN 1153
 LOTS 4 TO 21 INCLUSIVE, BLOCK 9, PLAN 1153
 & LOTS 2 TO 22 INCLUSIVE, BLOCK 12, PLAN 1153
 DISTRICT LOT 3683
 CARIBOO DISTRICT - BRITISH COLUMBIA
 SCALE: 1" = 400'

PLAN No **21 290**
 Deposited in the Land Registry
 Office at Prince George, B.C. this
 5 day of JANUARY, 1974.

G.T. SCHOOLEY
 Registrar
 Per: I. [Signature]
 (SURVEYOR L.R.O.)

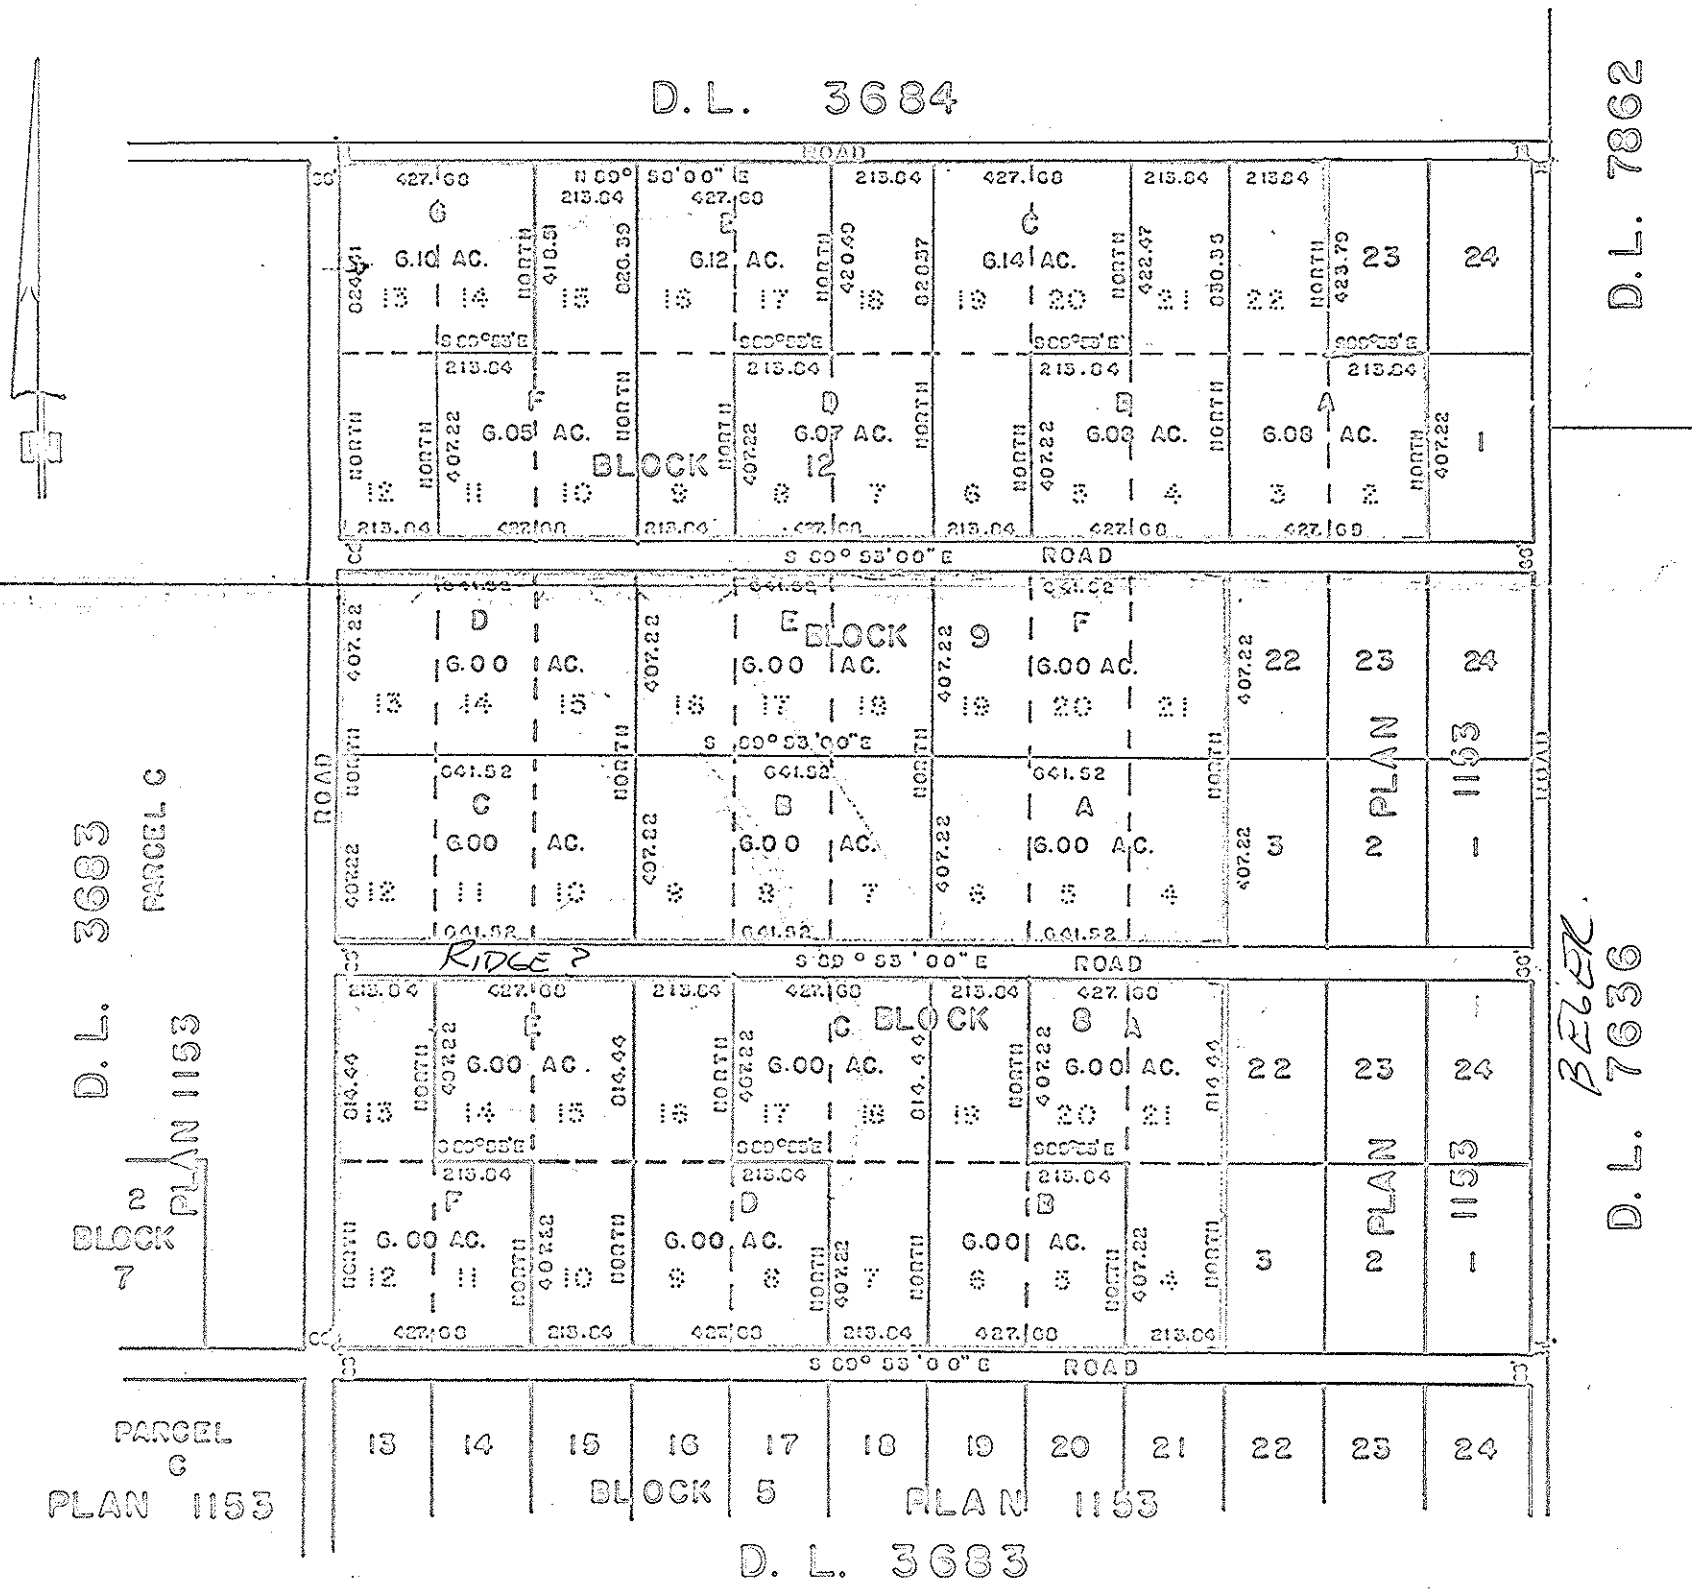

CERTIFIED CORRECT
 According to the information shown
 on Prince George Land Registry
 Office Plan 1153.
[Signature]
 D.A. DUFFY, D.C.E.S.
 December 21, 1973.