

EXPLANATORY PLAN OF RIGHT OF WAY OVER A PORTION OF LOT 7, DISTRICT LOT 2101, CARIBOO DISTRICT, PLAN 17185.

PLAN 21 359

Scale:- 1 inch = 100 feet.


Bearings are astronomic, and are derived from Plan 17185.

AREA REQUIRED 0.32 ACRES.

Deposited in the Land Registry
Office at Prince George, B.C.
This 15, day of FEBRUARY, 1974

E.T. Schoolley
Registrar. (Surveyor L.R.O.)

Deposited pursuant to
Section 118(1) of the Land
Registry Act.

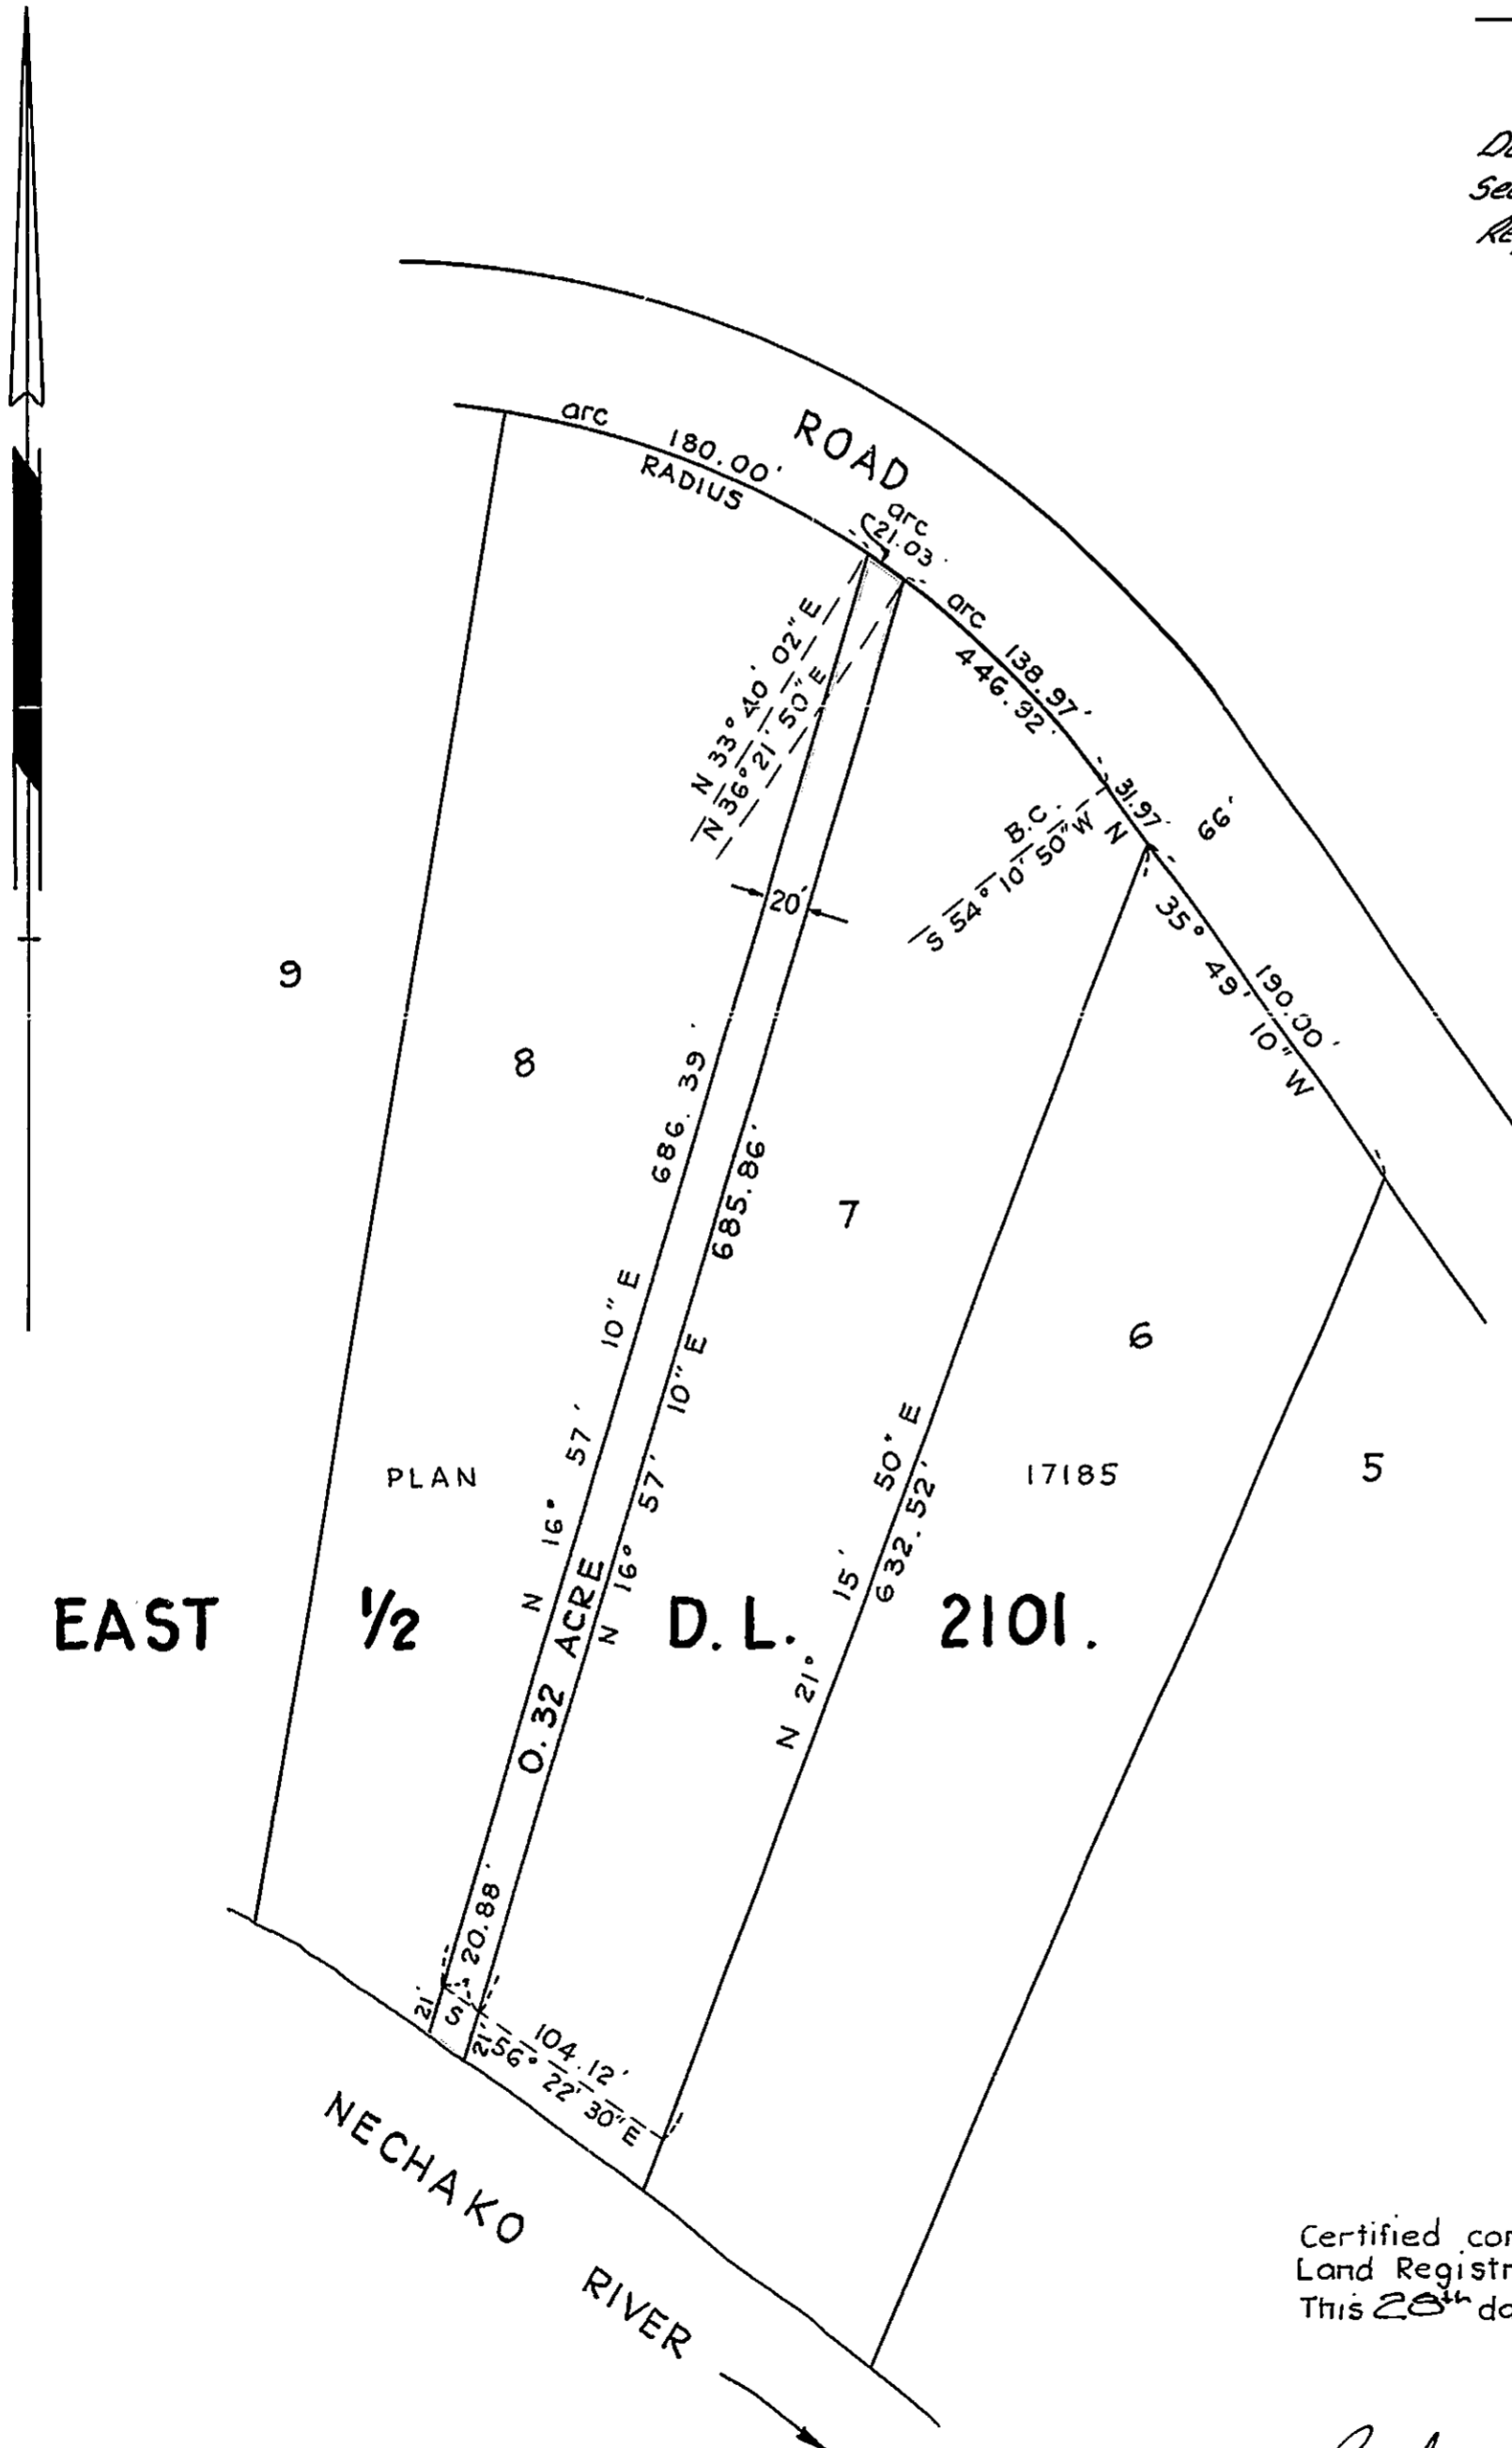

Certified correct according to
Land Registry Office Records.
This 28th day of January, 1974

Colin H. Bracey B.C.L.S.

THIS PLAN LIES WITHIN THE FRASER-FORT GEORGE REGIONAL DISTRICT.

LAND SURVEY SECTION,
B.C. HYDRO & POWER AUTHORITY,
8751-124TH STREET, SURREY