

RECEIVED

MAY 1 1 74

PLAN of SUBDIVISION of LOT 19, LOT 20 & PCL. "A" (O.I.C.#1784) of BLOCK 307, PLAN 1268 D.L. 343, CARIBOO DISTRICT.


CITY ASSESSOR PRINCE GEORGE
18
17
16
15
14

PLAN NO. 21 422

Deposited in the Land Registry Office at Prince George on the 19, day of MARCH 1974

C.T. SCHOOLEY Registrar
Per: J. Finstuck
SURVEYOR I.R.O.

SCALE: 1" = 100'

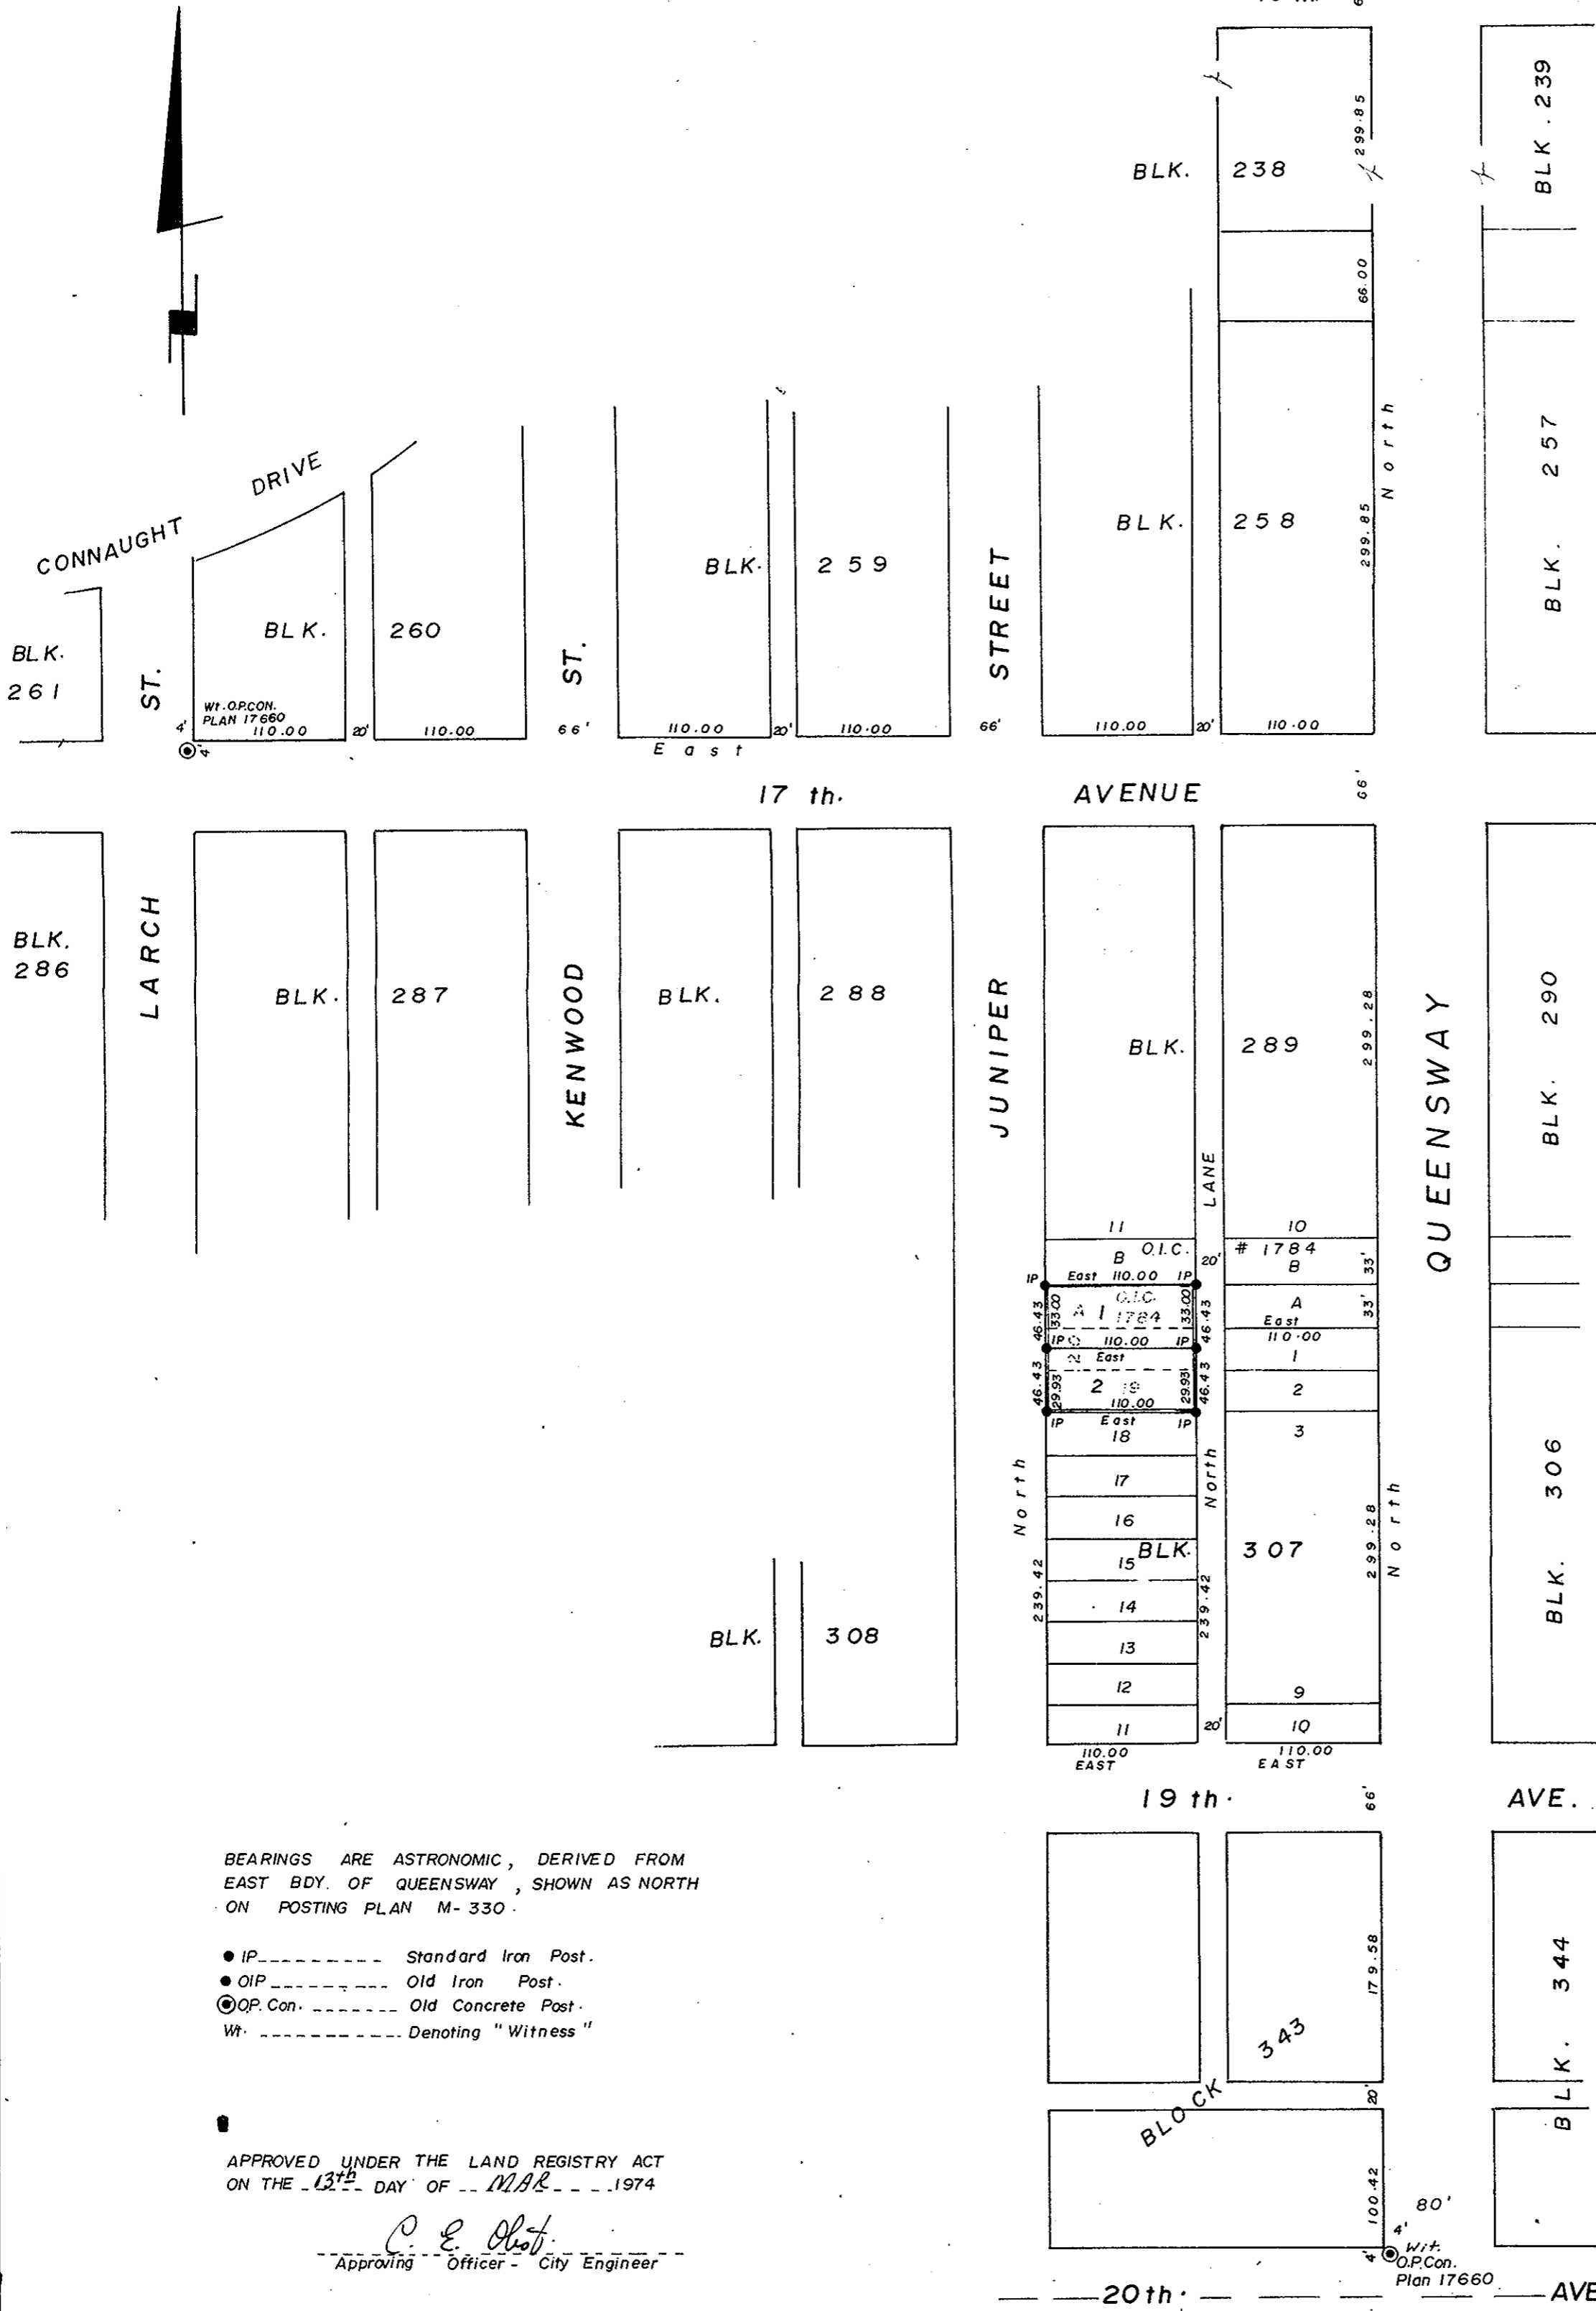

BEARINGS ARE ASTRONOMIC, DERIVED FROM EAST BDY. OF QUEENSWAY, SHOWN AS NORTH ON POSTING PLAN M-330.

- IP----- Standard Iron Post.
- OIP----- Old Iron Post.
- OP.Con.----- Old Concrete Post.
- Wt.----- Denoting "Witness"

APPROVED UNDER THE LAND REGISTRY ACT ON THE 13th DAY OF MARCH 1974

C.E. Opat
Approving Officer - City Engineer

THIS PLAN LIES WITHIN THE FRASER-FORT GEORGE REGIONAL DISTRICT.

I, A. DANILUCK OF THE CITY OF PRINCE GEORGE BRITISH COLUMBIA LAND SURVEYOR, MAKE OATH AND SAY THAT I WAS PRESENT AT AND DID PERSONALLY SUPERINTEND THE SURVEY REPRESENTED BY THIS PLAN AND THAT THE SURVEY AND PLAN ARE CORRECT. THE SURVEY WAS COMPLETED ON THE 3rd DAY OF December 1973

A. Daniluck
A. DANILUCK, B.C.L.S.

SWORN BEFORE ME AT PRINCE GEORGE THIS 13 DAY OF December 1973

J. Wilson
Commissioner for taking affidavits for British Columbia

Owner
CENTRAL HOMES & DEVELOPMENTS LTD.

McWILLIAM-WHYTE-GOBLE & ASSOCIATES
B.C. LAND SURVEYORS
PRINCE GEORGE - KAMLOOPS - SMITHERS

REF. NO.: 73 412