

PLAN OF SUBDIVISION OF PART OF
 E. 1/2 OF LOT 6, PLAN 1026
 DISTRICT LOT 2166
 CARIBOO DISTRICT-BRITISH COLUMBIA

20590.010

SCALE: 1" = 200'

NOTE: Bearings are astronomic, derived from Plan
 of survey of Highway Plan No 881H.


LEGEND: •OIP denotes an old iron pin found.

PLAN No 21474

Deposited in the Land Registry
 Office at Prince George, B.C. this
 10 day of APRIL, 1974.

E. T. SCHOOLEY
 Registrar

D. L. 7643

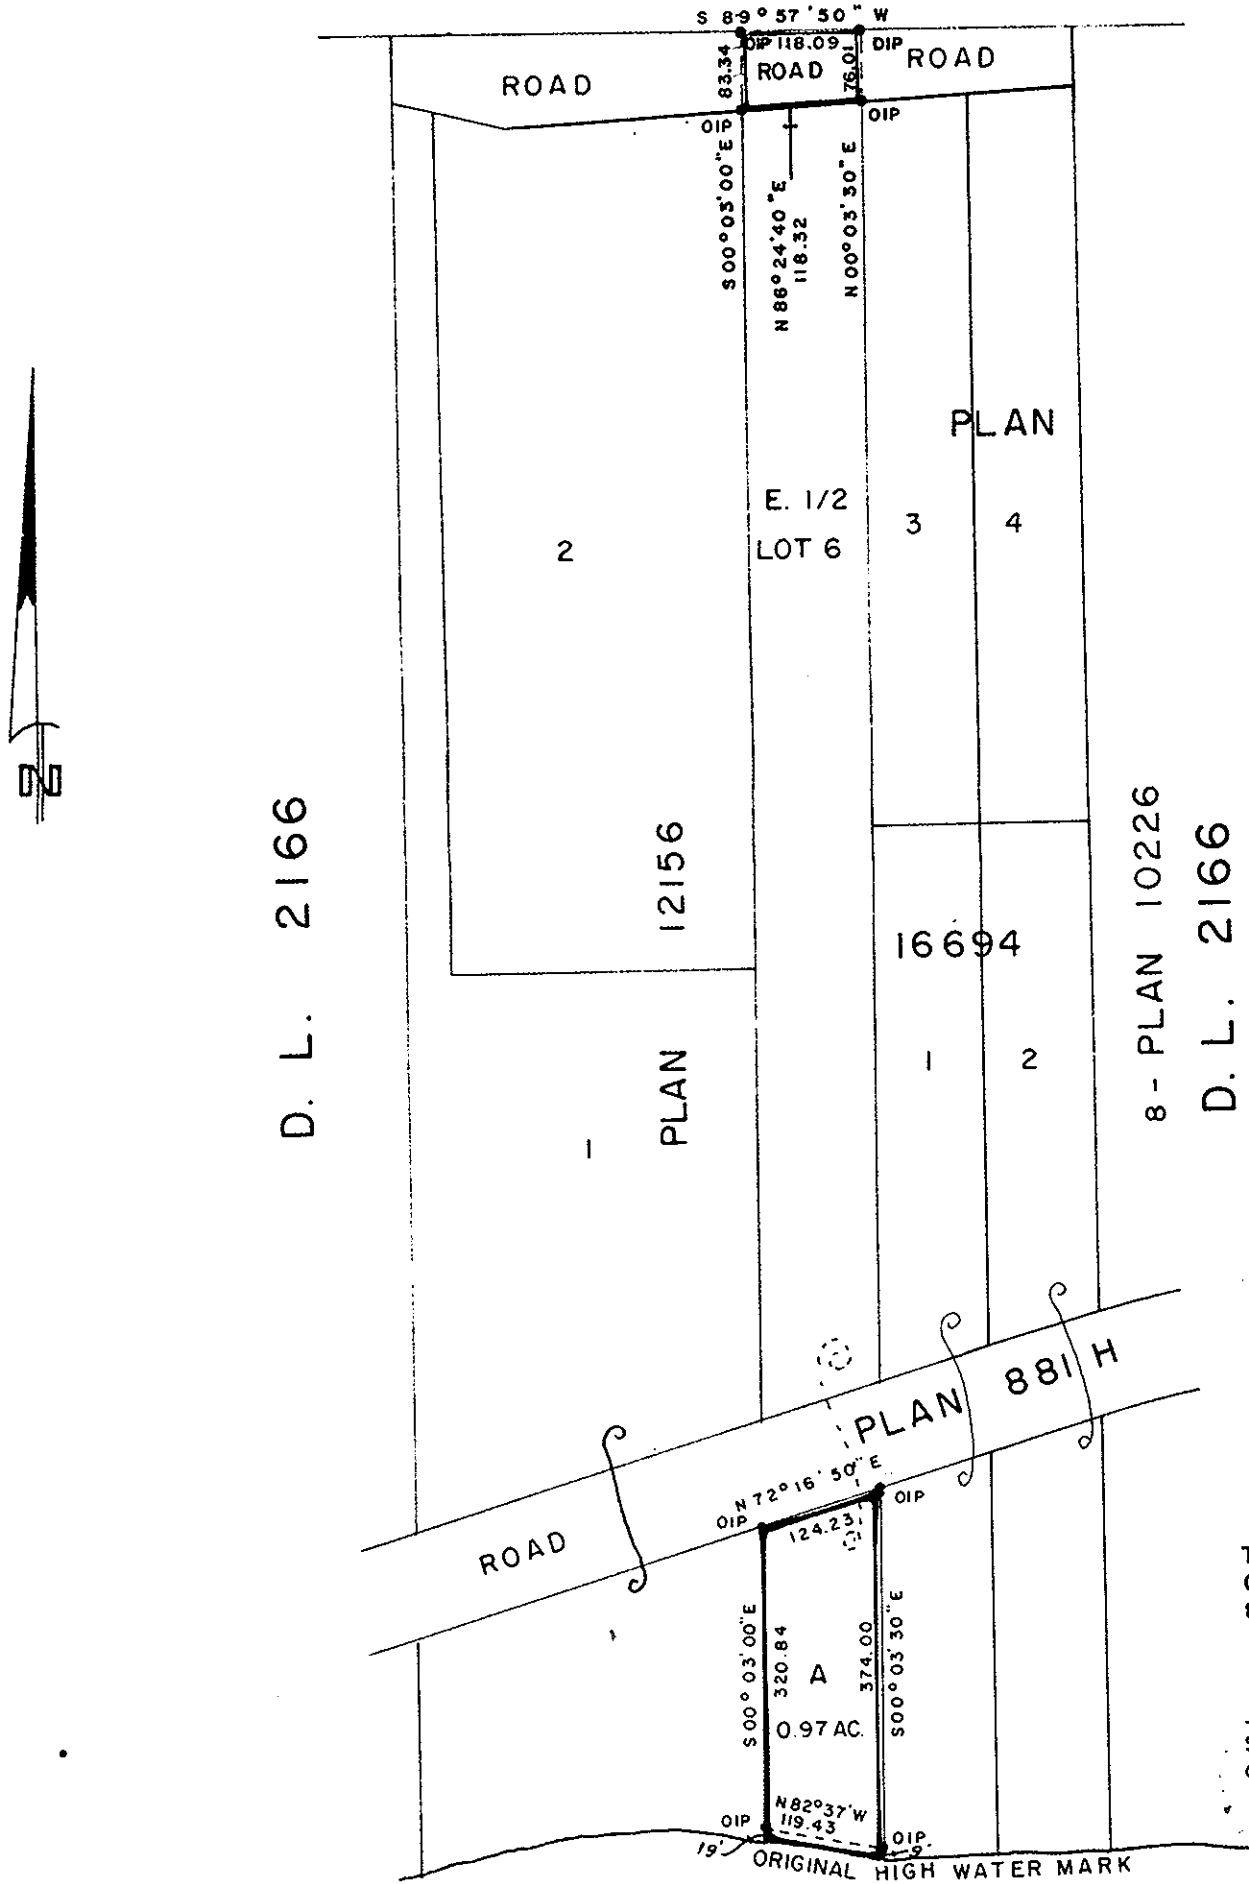

This plan need not comply with
 Clause (b) of Section 86 of
 the Land Registry Act.

M. G. Elston
 Senior Approving Officer, Dept.
 of Highways.
 5 April 1974

I, DONALD A. DUFFY of the City of Prince George,
 a British Columbia Land Surveyor, make oath and say
 that I was present at and did personally superintend
 the survey represented by this plan and that the survey
 and plan are correct. The said survey was completed
 on the 1st day of November, 1973.

[Signature]
 B.C.L.S.

Sworn before me this 5th
 day of Nov., 1973

[Signature]
 A Commissioner for taking Affidavits
 for British Columbia.

NECHAKO RIVER

Approved under the Land Registry Act
 this 10th day of APRIL, 1974.

Owner *A.S. Pissuel*

[Signature]
 Approving Officer, Dept of Highways.

Witness *[Signature]*

This plan lies within the Fraser-Fort George
 Regional District.