

roll 21482-21483

RECEIVED Copy sent to records June 5/74
MAY 24 1974

CITY ASSESSOR
PRINCE GEORGE
PLAN N^o 21497

Deposited in the Land Registry
Office at Prince George, B.C. this
6 day of MAY, 1974


C.T. SCHOOLEY
Registrar

PLAN OF SUBDIVISION OF PART OF
LOT 26, PLAN 7787
DISTRICT LOT 913
CARIBOO DISTRICT-BRITISH COLUMBIA

SCALE: 1" = 100'

NOTE: Bearings are astronomic, derived from the east
boundary of Lots 24 to 27, Plan 7787 as shown
on Plan 18489.

LEGEND: \odot OPCON denotes an old concrete monument found.
• OIP denotes an old iron pin found.
• IP denotes an iron pin set.

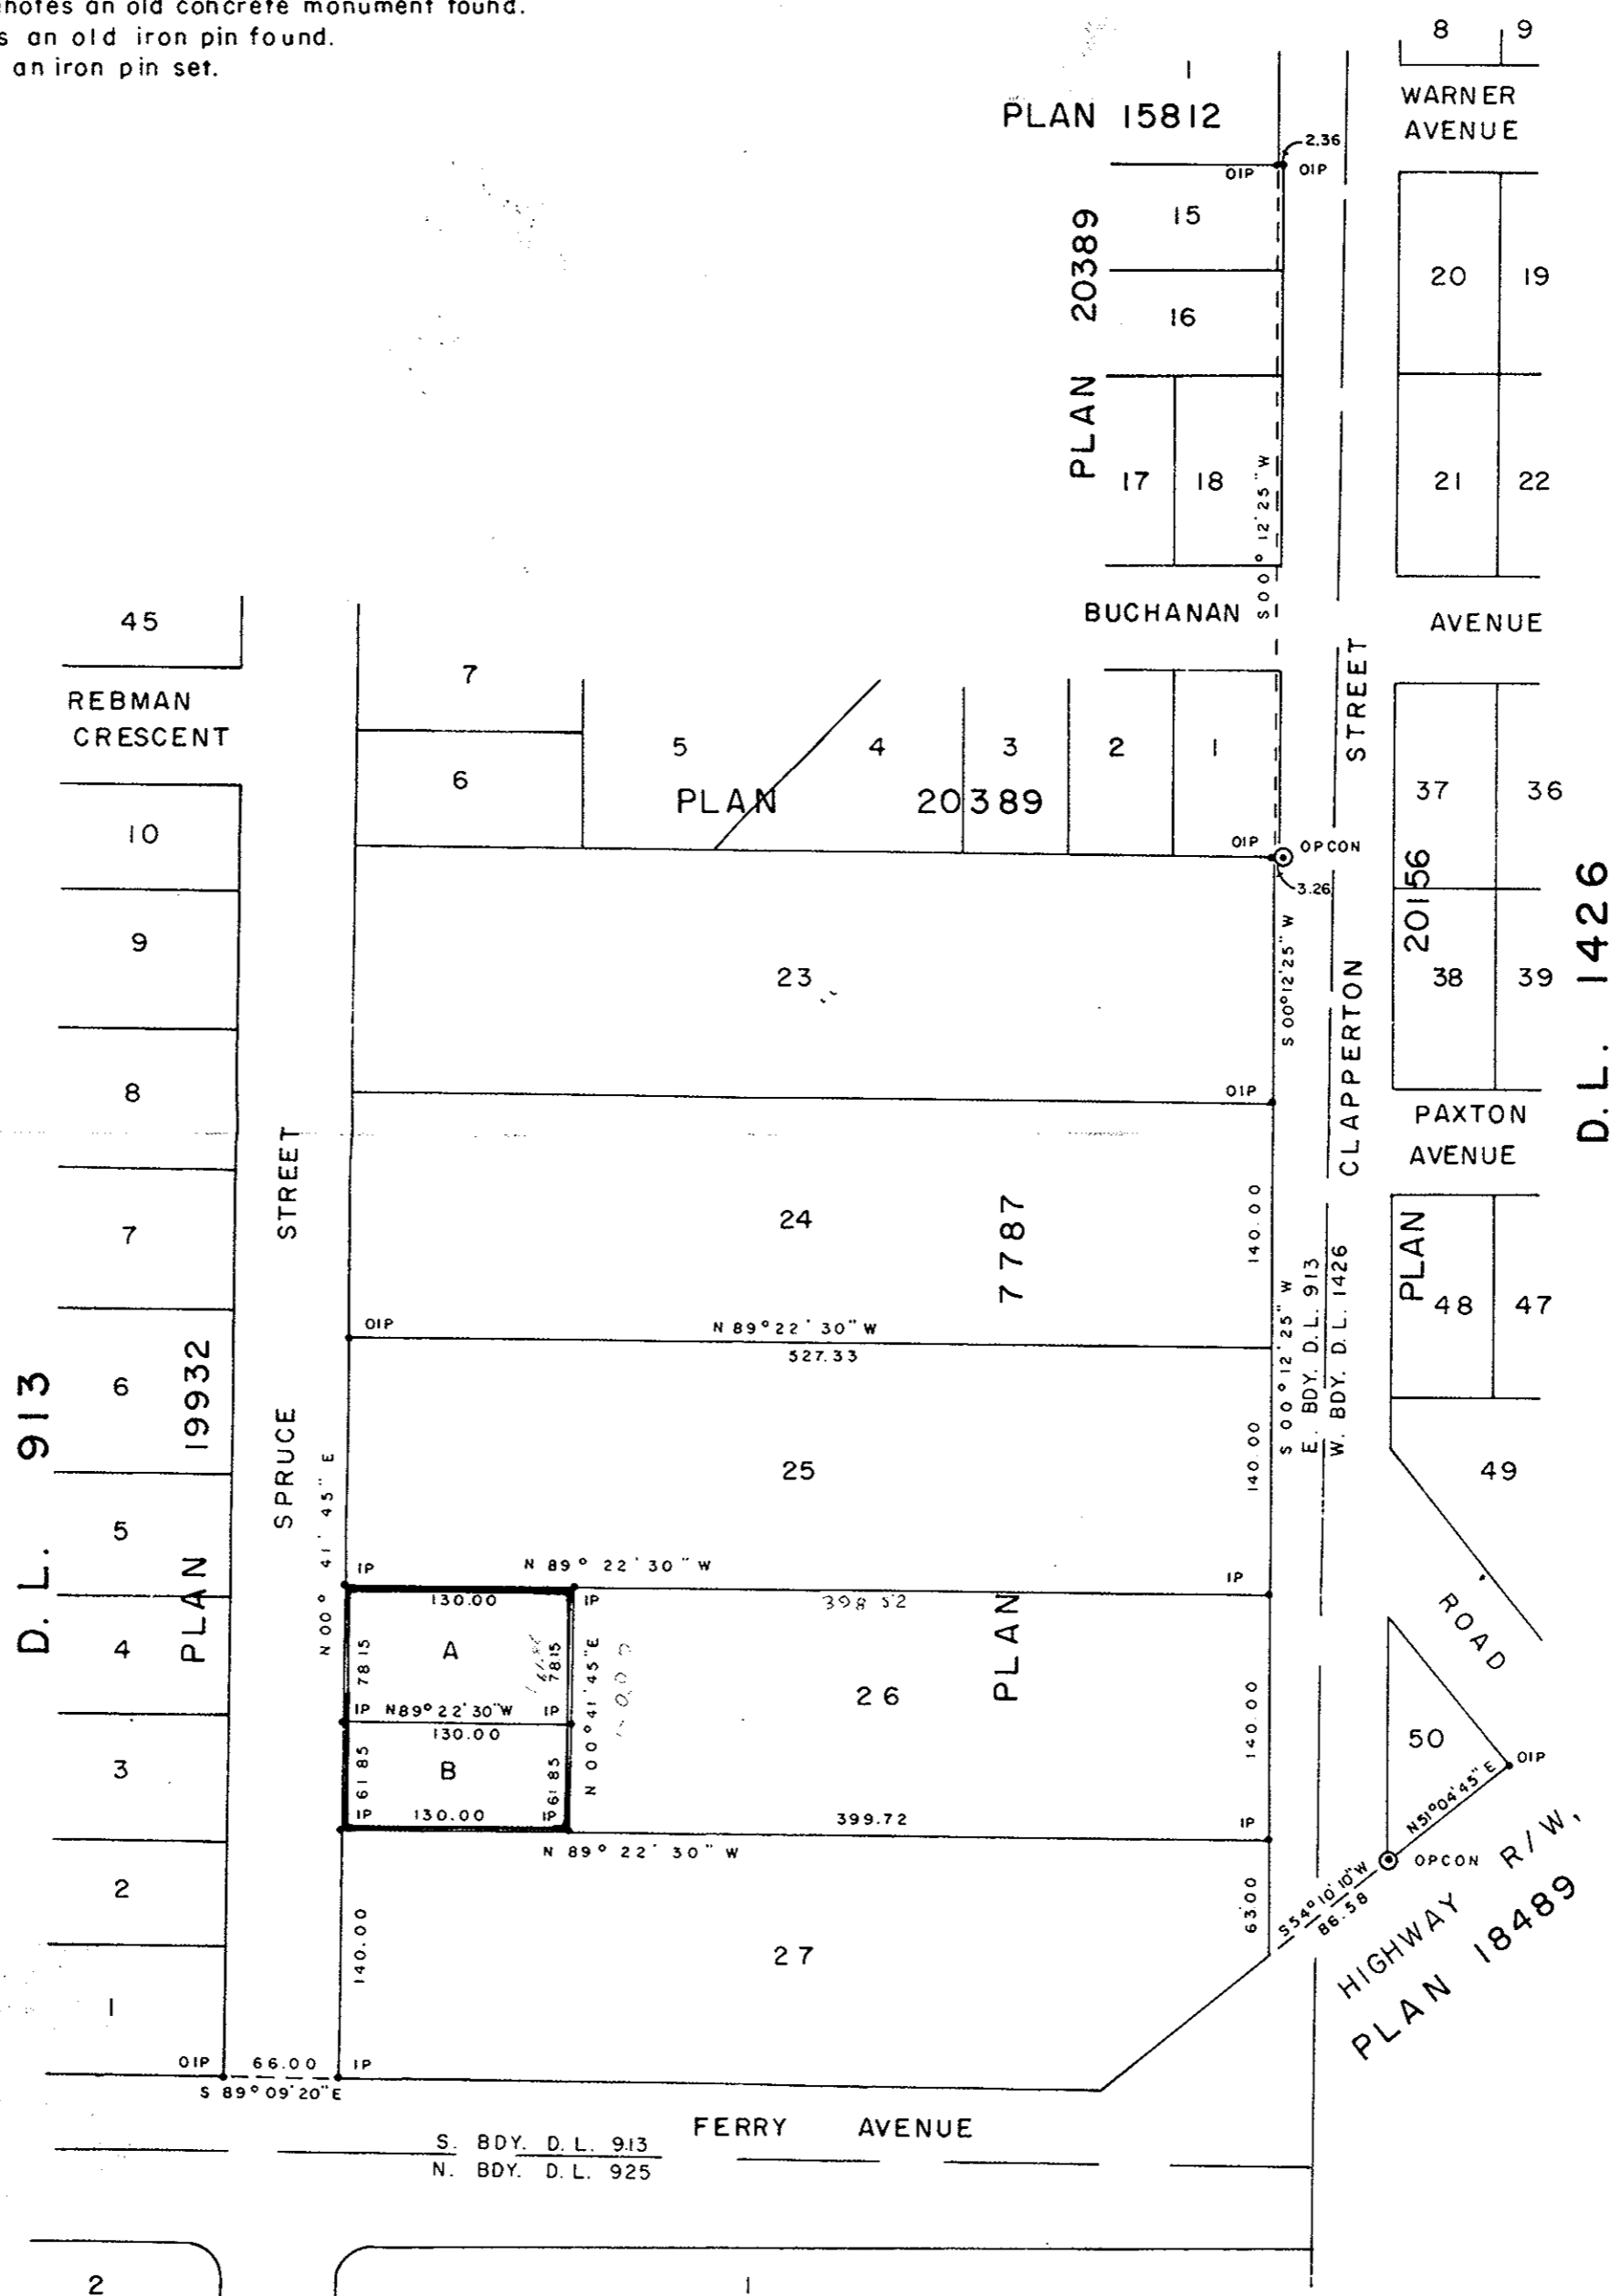

I, DONALD A. DUFFY of the City of Prince George,
a British Columbia Land Surveyor, make oath and say
that I was present at and did personally superintend
the survey represented by this plan and that the survey
and plan are correct. The said survey was completed
on the 19th day of April, 1974.

[Signature]
B.C.L.S.

Sworn before me this 23 day of APRIL, 1974

[Signature]
A Commissioner for taking Affidavits
for British Columbia.

PLAN 16674 D.L. 925

Owner *[Signature]*
Witness *[Signature]*
Owner *[Signature]*
Witness *[Signature]*

Approved under the Land Registry Act
this 3 day of MAY, 1974

[Signature]
Approving Officer, City of Prince George

This plan lies within the Fraser-Fort George
Regional District.