

RECEIVED


JUL 11 1974

CITY ASSESSOR  
PRINCE GEORGE

PLAN No 21503  
Deposited in the Land Registry  
Office at Prince George, B.C. this  
7th day of July, 1974.

E. T. SCROOBY  
Registrar

Copy sent to  
records July 25/74

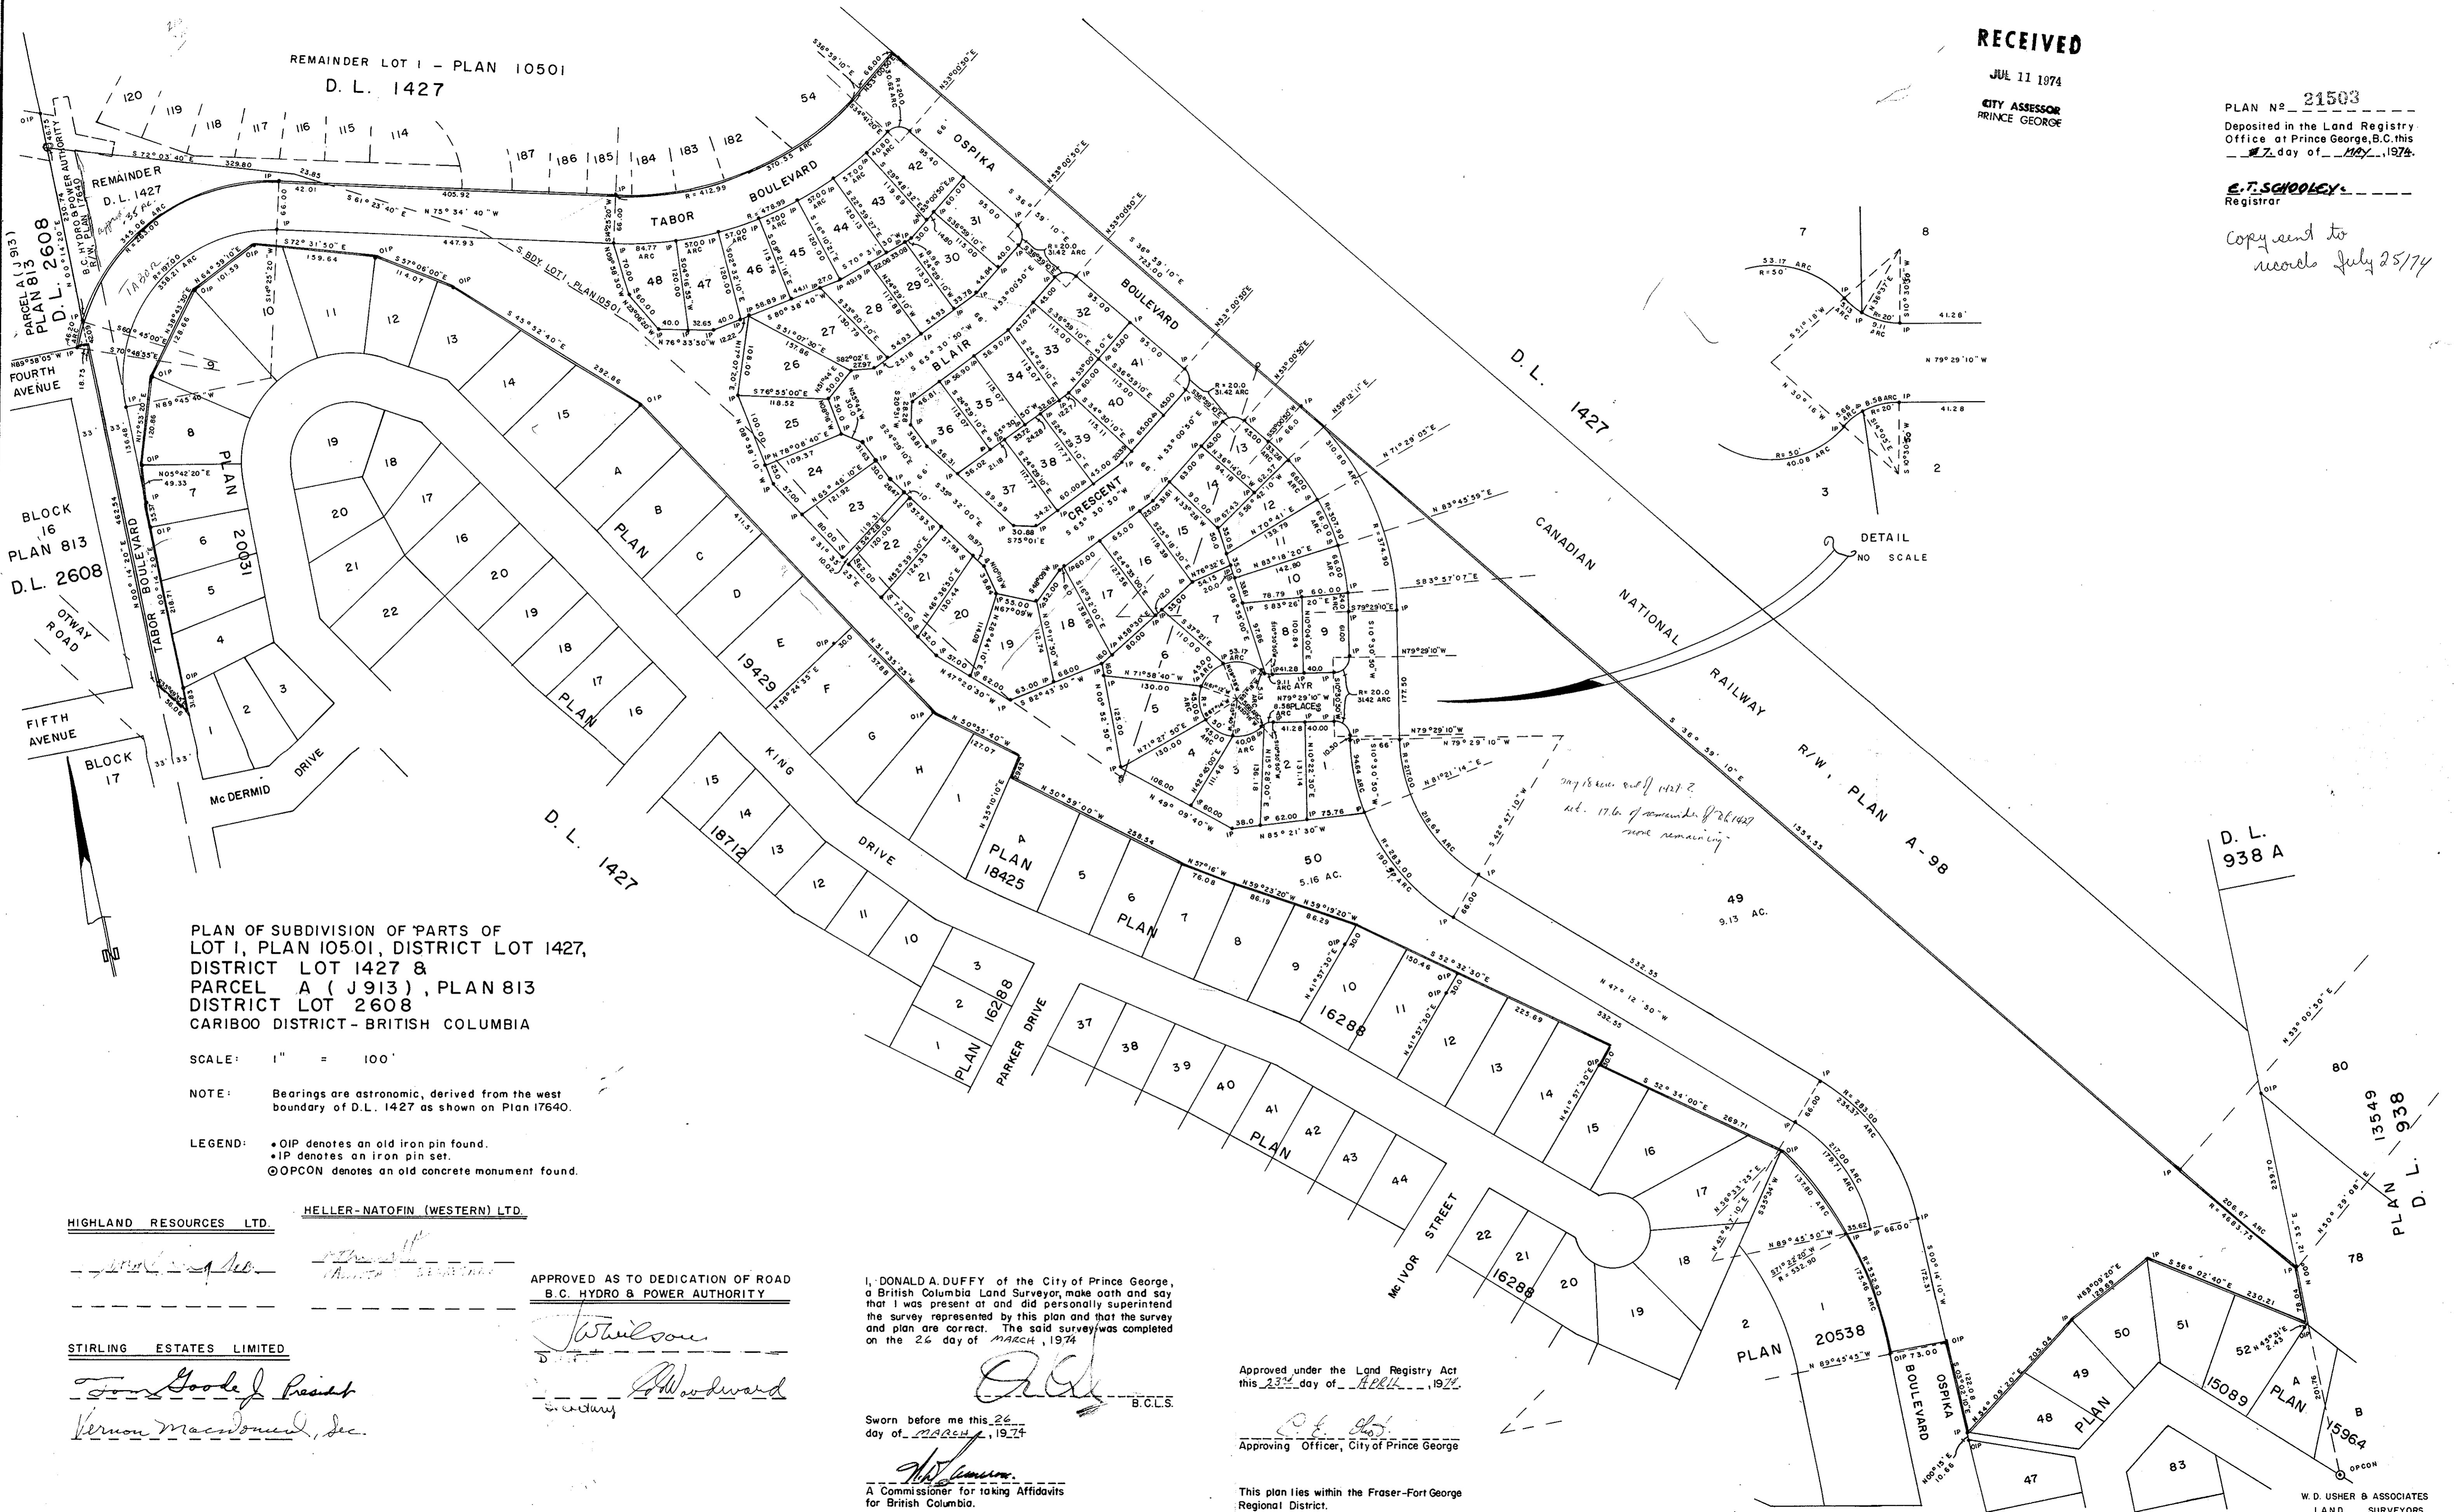

PLAN OF SUBDIVISION OF PARTS OF  
LOT 1, PLAN 10501, DISTRICT LOT 1427,  
DISTRICT LOT 1427 &  
PARCEL A ( J913 ), PLAN 813  
DISTRICT LOT 2608  
CARIBOO DISTRICT - BRITISH COLUMBIA

SCALE: 1" = 100'

NOTE: Bearings are astronomic, derived from the west  
boundary of D.L. 1427 as shown on Plan 17640.

LEGEND: •OIP denotes an old iron pin found.  
•IP denotes an iron pin set.  
•OPCON denotes an old concrete monument found.

HIGHLAND RESOURCES LTD. HELLER-NATOFIN (WESTERN) LTD.

APPROVED AS TO DEDICATION OF ROAD  
B.C. HYDRO & POWER AUTHORITY

STIRLING ESTATES LIMITED

*Tom Goode, President*  
*Vernon Macdonald, Sec.*

*Wilson*  
*Woodward*

I, DONALD A. DUFFY of the City of Prince George,  
a British Columbia Land Surveyor, make oath and say  
that I was present at and did personally superintend  
the survey represented by this plan and that the survey  
and plan are correct. The said survey was completed  
on the 26 day of MARCH, 1974.

*D. Duffy*  
B.C.L.S.

Sworn before me this 26  
day of MARCH, 1974

*W. J. Cameron*  
A Commissioner for taking Affidavits  
for British Columbia.

Approved under the Land Registry Act  
this 27th day of JULY, 1974.

*C. E. [Signature]*  
Approving Officer, City of Prince George

This plan lies within the Fraser-Fort George  
Regional District.