


PLAN OF SUBDIVISION
 OF LOTS 13 & 14, BLK. 176, PLAN 1268 and PART
 of CLOSED PRINCE RUPERT STREET, PLAN 20591
 DISTRICT LOT 343
 CARIBOO DISTRICT

SCALE 1" = 100'

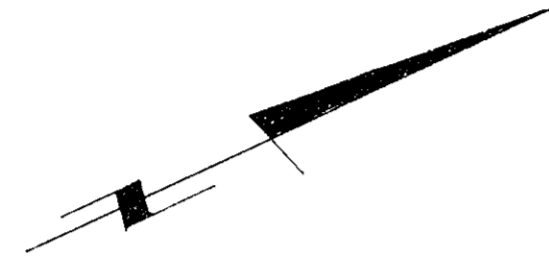

PLAN NO. 21518

Deposited in the Land Registry Office at
 Prince George this 15th day of MAY 1974.


E. T. SCHOOLEY
 Registrar

RECEIVED

J. J. Finlayson
 (Surveyor L.R.O.)

JUN 27 1974

CITY ASSESSOR
 PRINCE GEORGE

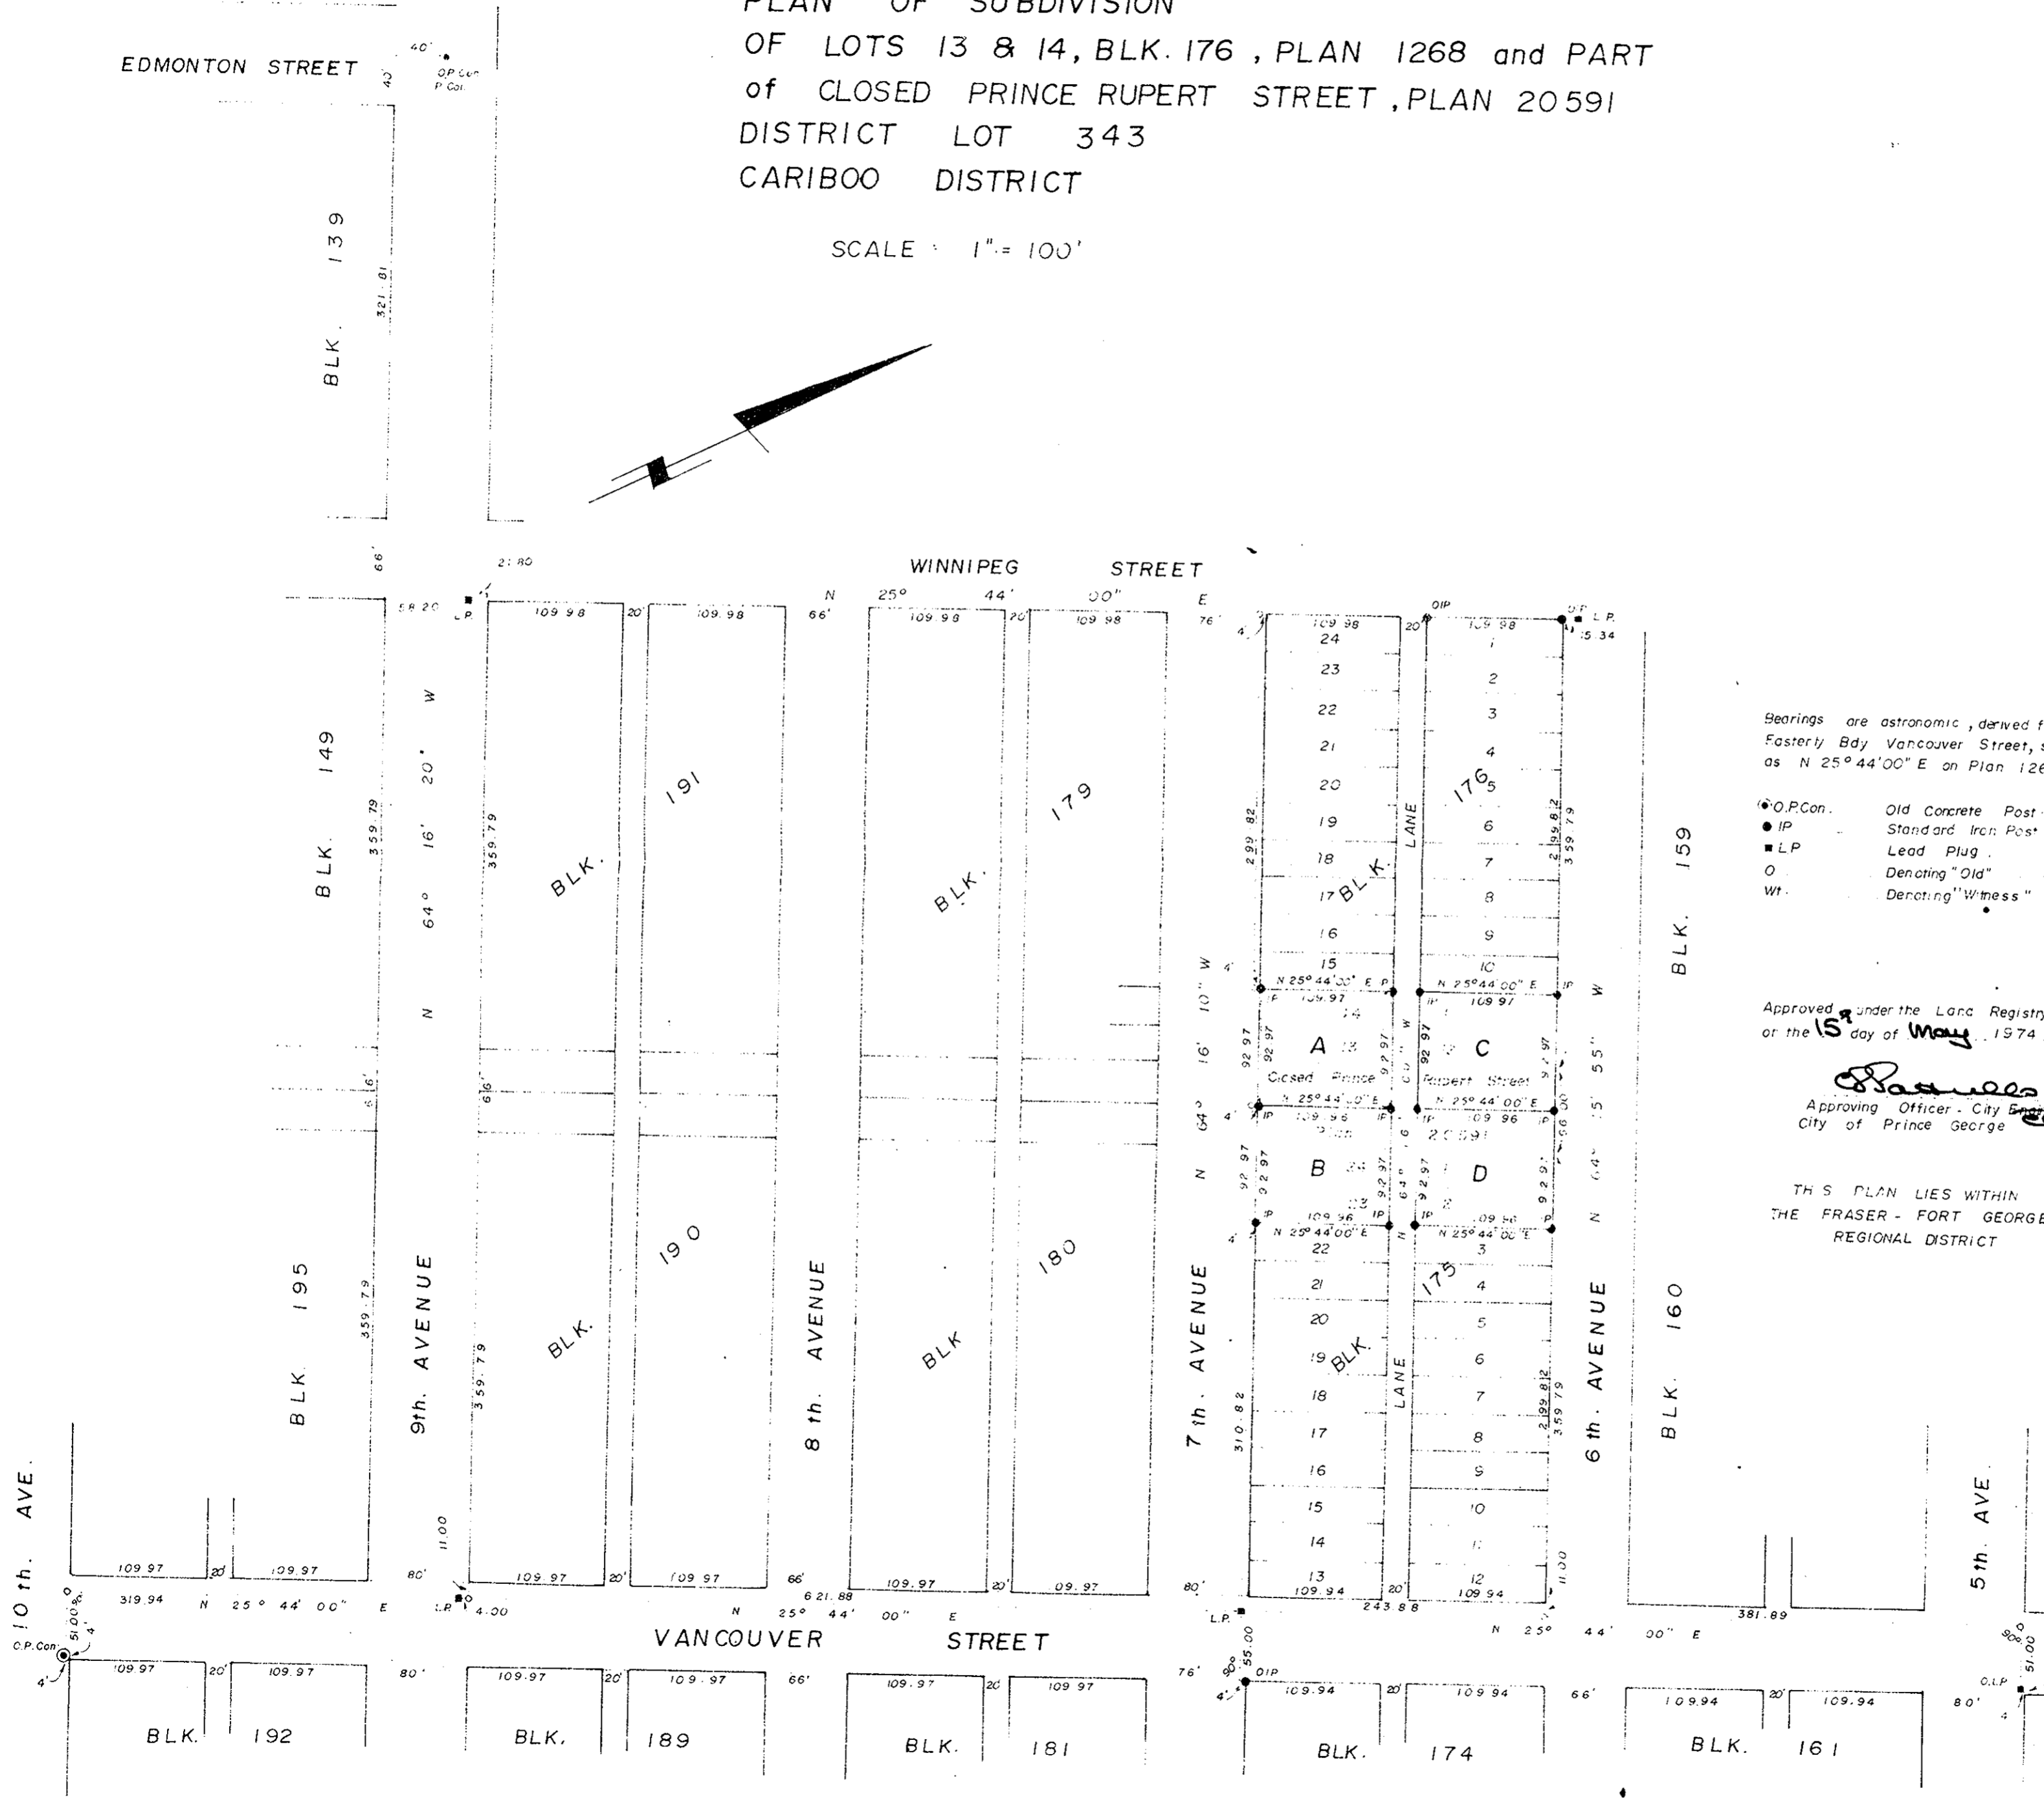

Bearings are astronomic, derived from
 Eastern Bdy Vancouver Street, shown
 as N 25° 44' 00" E on Plan 1268.

- O.P.Con. Old Concrete Post
- IP Standard Iron Post
- LP Lead Plug
- Denoting "Old"
- Wt. Denoting "Witness"

I, D Keown of the City of Prince George
 British Columbia Land Surveyor make oath
 and say that I was present at and did
 personally superintend the survey represented
 by this plan and that the survey and plan
 are correct.
 The said survey was completed on
 the 23rd day of April 1974

D. Keown
 D. Keown, B.C.L.S.

Approved under the Land Registry Act
 on the 15th day of May 1974.

R. S. ...
 Approving Officer - City Engineer
 City of Prince George

Sworn before me at Prince George
 this 25th day of April 1974

H. ...
 Commissioner for taking affidavits
 for British Columbia

THIS PLAN LIES WITHIN
 THE FRASER - FORT GEORGE
 REGIONAL DISTRICT

Owner *Lydia Mueller*
 Lots 13 & 14

Witness *R. S. ...*

Owner *Paula Leisen*
 Lots 13 & 14

Witness *R. S. ...*

Mc. WILLIAM, WHYTE, GOBLE & ASSOCIATES
 B.C. LAND SURVEYORS
 PRINCE GEORGE - KAMLOOPS - SMITHERS
 REF. NO. 74086 A