


PLAN of POSTING
of SOUTH EASTERLY BDY. of LOT 14 &
NORTH WESTERLY BDY. of LOT 15
BLOCK 137, PLAN 1268, D.L. 343
CARIBOO DISTRICT

PLAN NO. : 21 544

Deposited in the Land Registry Office at
Prince George, this 31 day of MAY 1974

SCALE: 1" = 100'

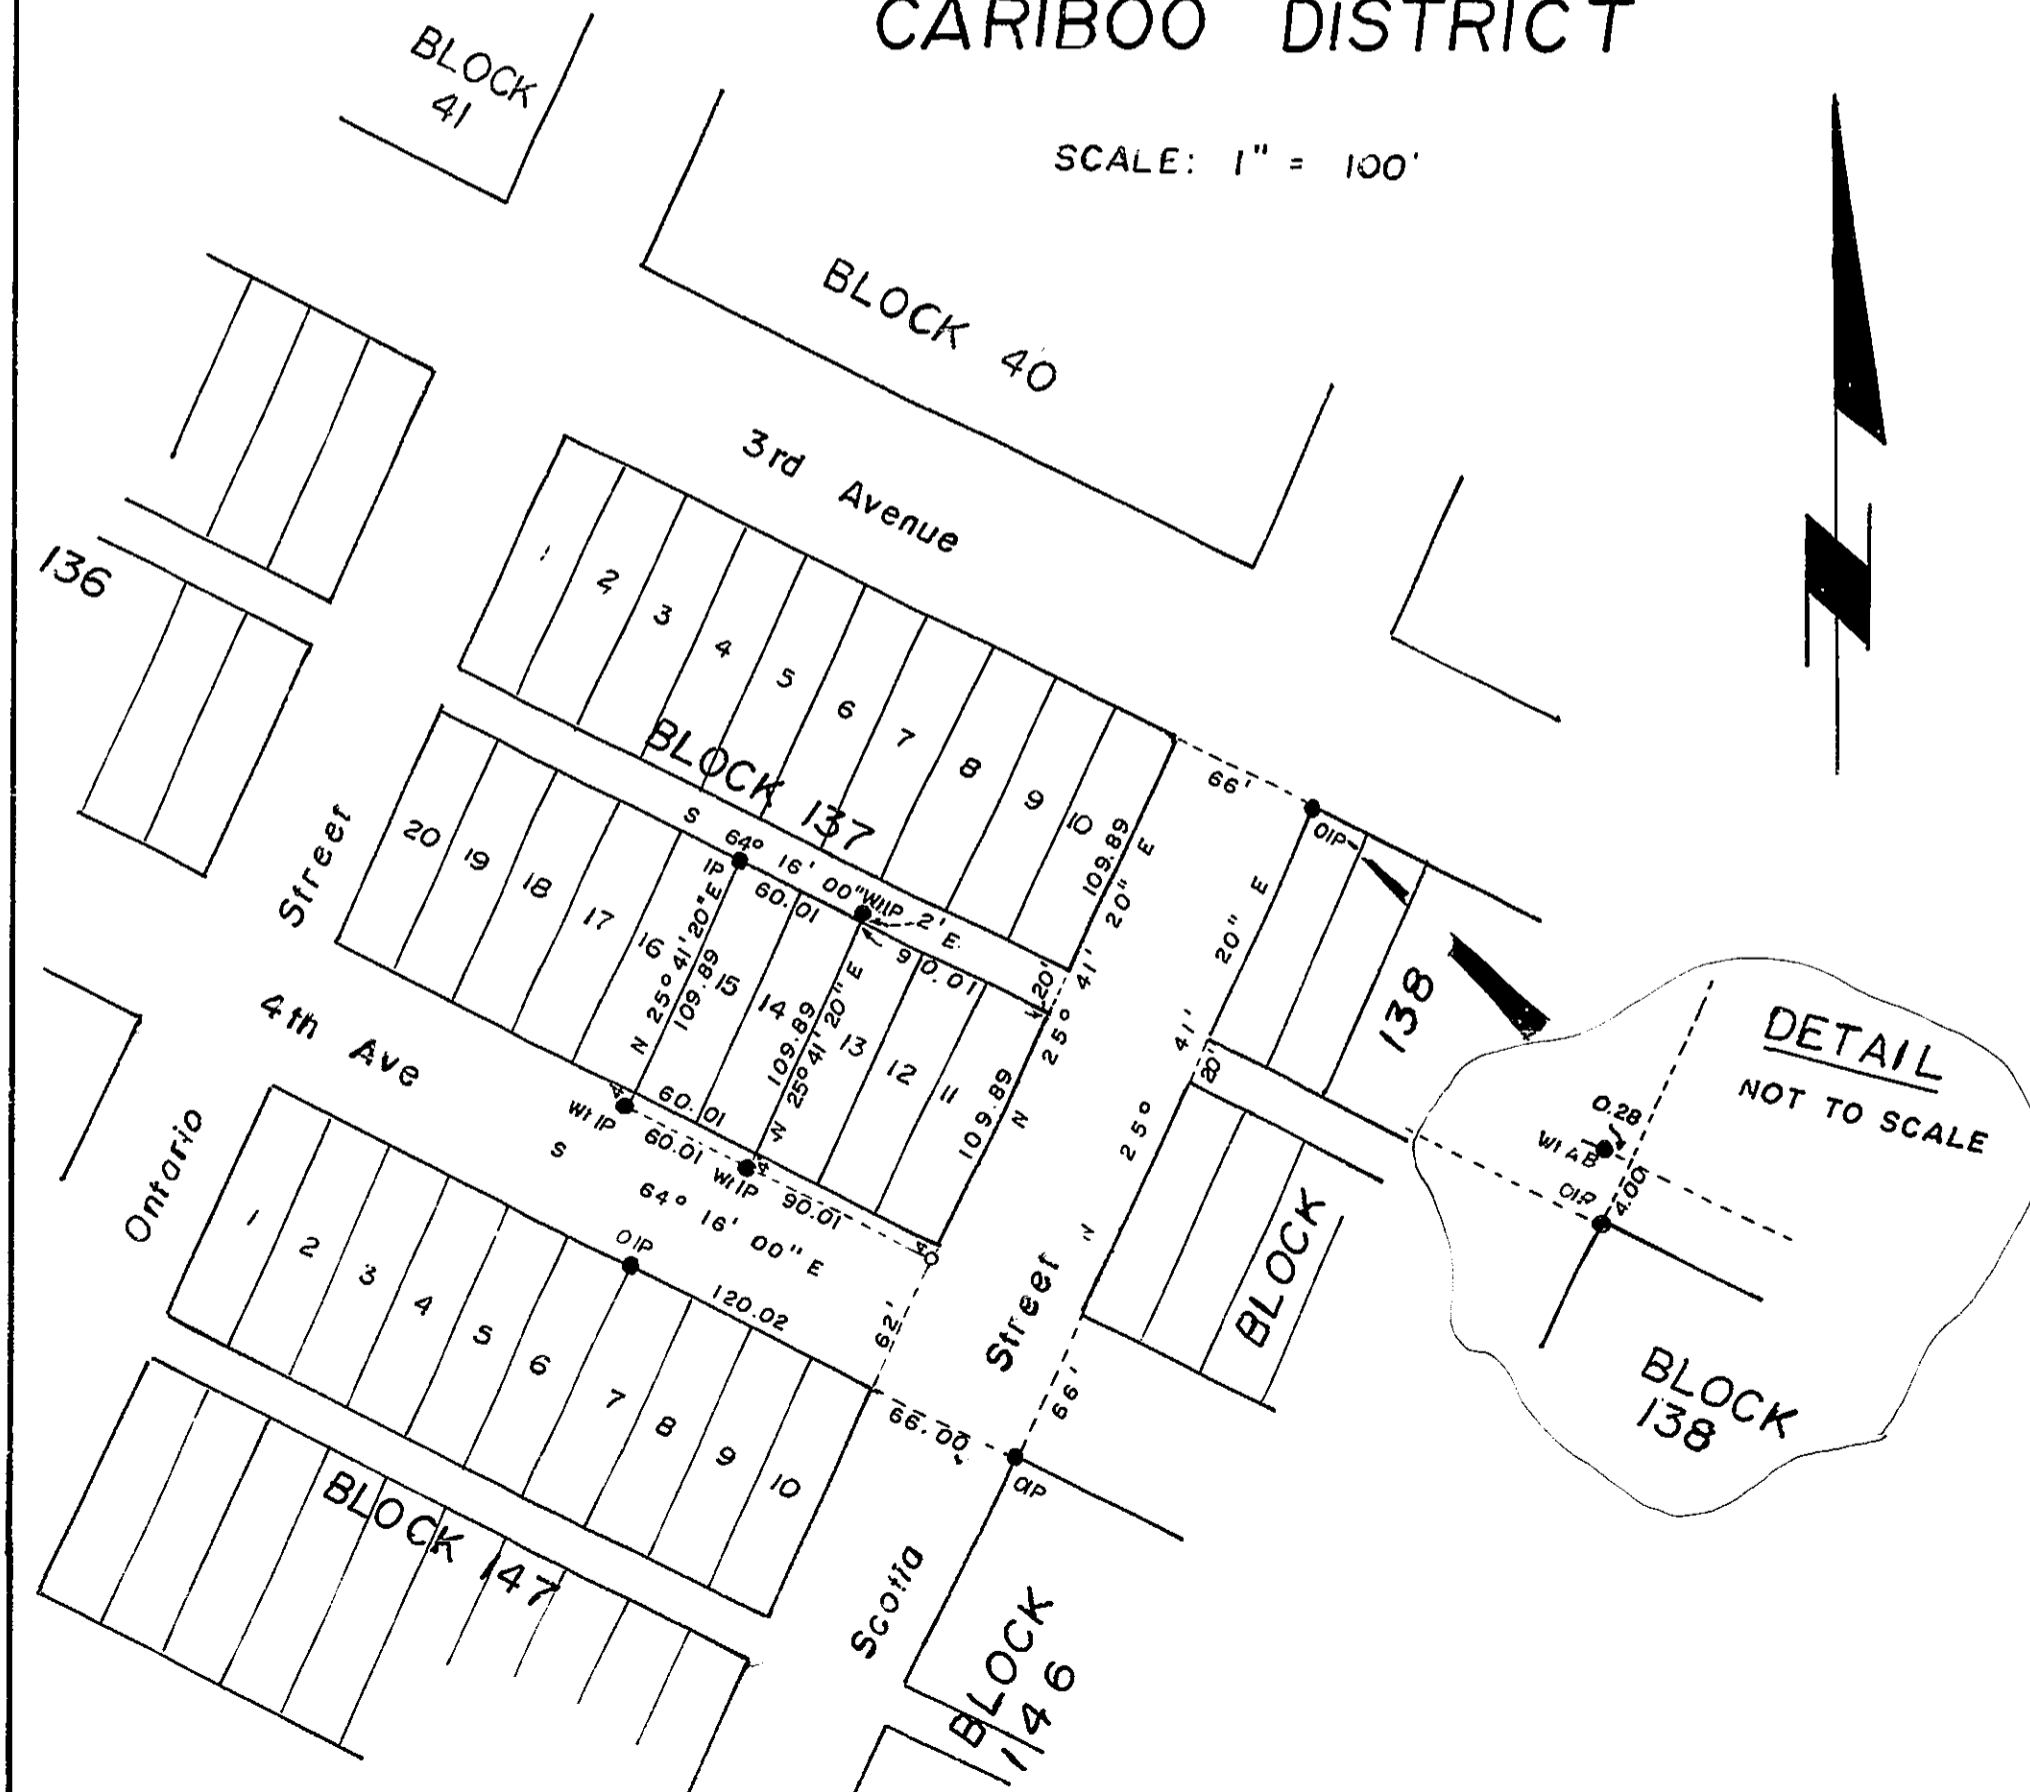

Bearings are astronomic, derived
from Plan 21234

- OIP-----Old Iron Post
- WtIP-----Witness Iron Post

CERTIFIED CORRECT
this 22th day of May 1974

Dale S. Keown
D. Keown, B.C.L.S.

THIS PLAN LIES WITHIN
THE FRASER - FORT GEORGE
REGIONAL DISTRICT

McWILLIAM, WHYTE, GOBLE & ASSOCIATES
B. C. LAND SURVEYORS
PRINCE GEORGE - KAMLOOPS - SMITHERS

REF. NO. 74145